


PART OF THE N.1/2, OF SECTION 5, T.6N., R.1W., S.L.B. & M.
COUNTRY BOY ESTATES PHASE 2

IN NORTH OGDEN CITY

SCALE 1" = 60'
TAXING UNIT: 66

SEE PAGE 372

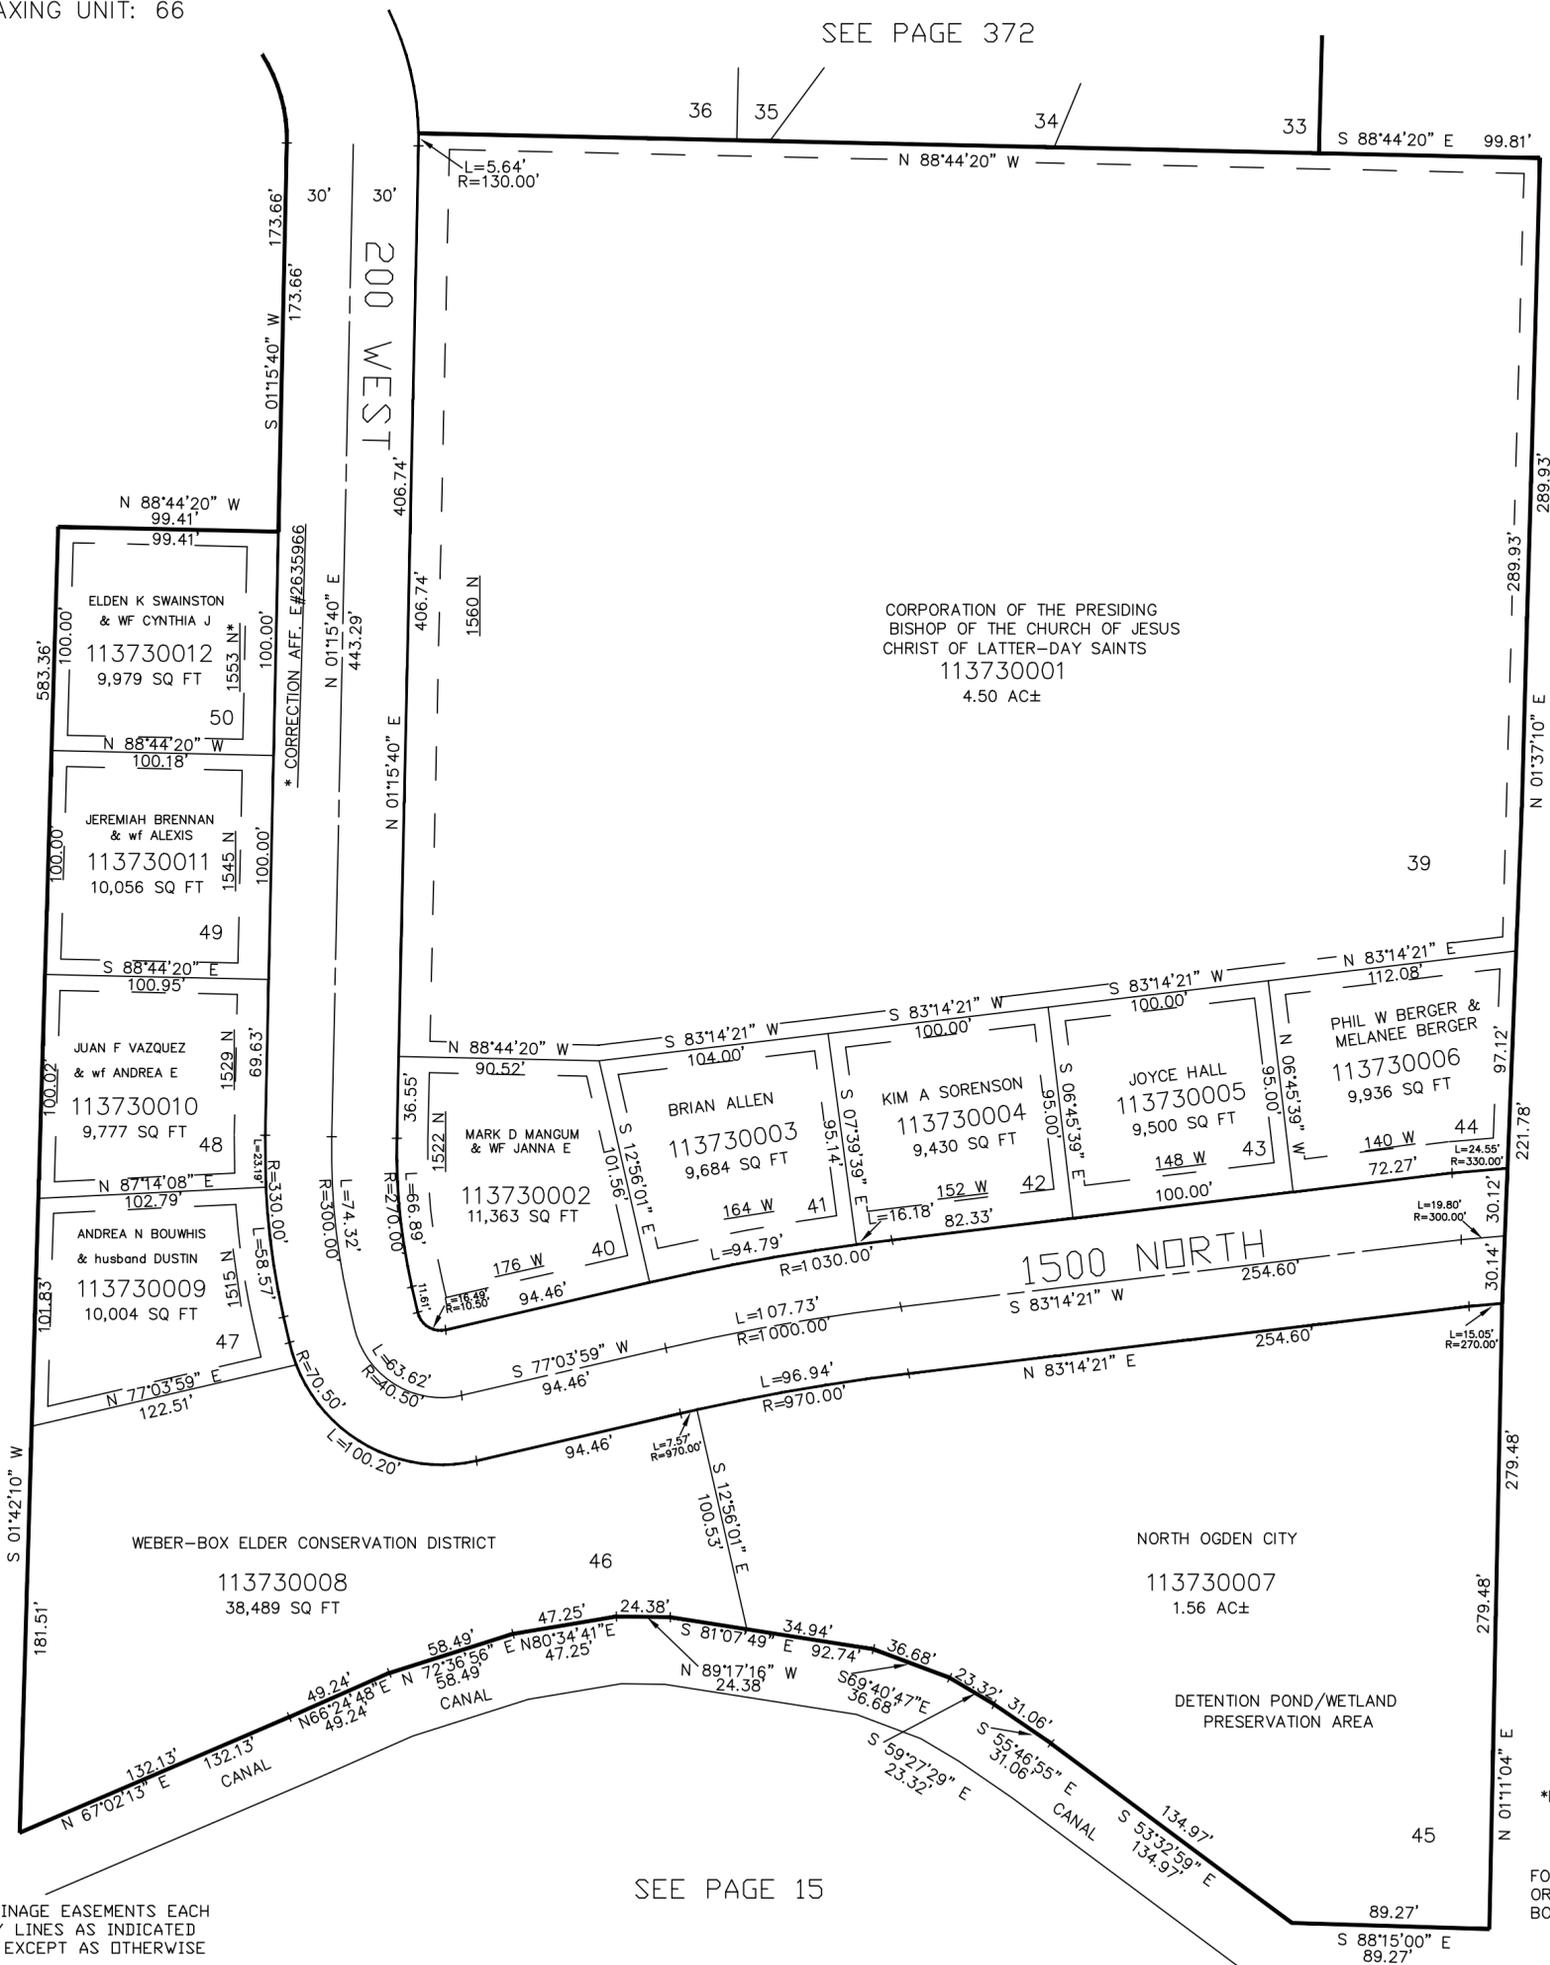

SEE PAGE 15

SEE PAGE 15

SEE PAGE 15

10' UTILITY & DRAINAGE EASEMENTS EACH SIDE OF PROPERTY LINES AS INDICATED BY DASHED LINES EXCEPT AS OTHERWISE SHOWN.

*FOR ALL OTHER EASEMENTS SEE DEDICATION PLAT
FOR COMPLETE ENG DATA SEE ORIGINAL DEDICATION PLAT IN BOOK 64, PAGE 45 OF RECORDS.