

PART OF THE N.1/2, OF SECTION 5, T.6N., R.1W., S.L.B. & M.
COUNTRY BOY ESTATES PHASE 2


SCALE 1" = 60'
 TAXING UNIT: 66

IN NORTH OGDEN CITY

SEE PAGE 372

SEE PAGE 15

SEE PAGE 15

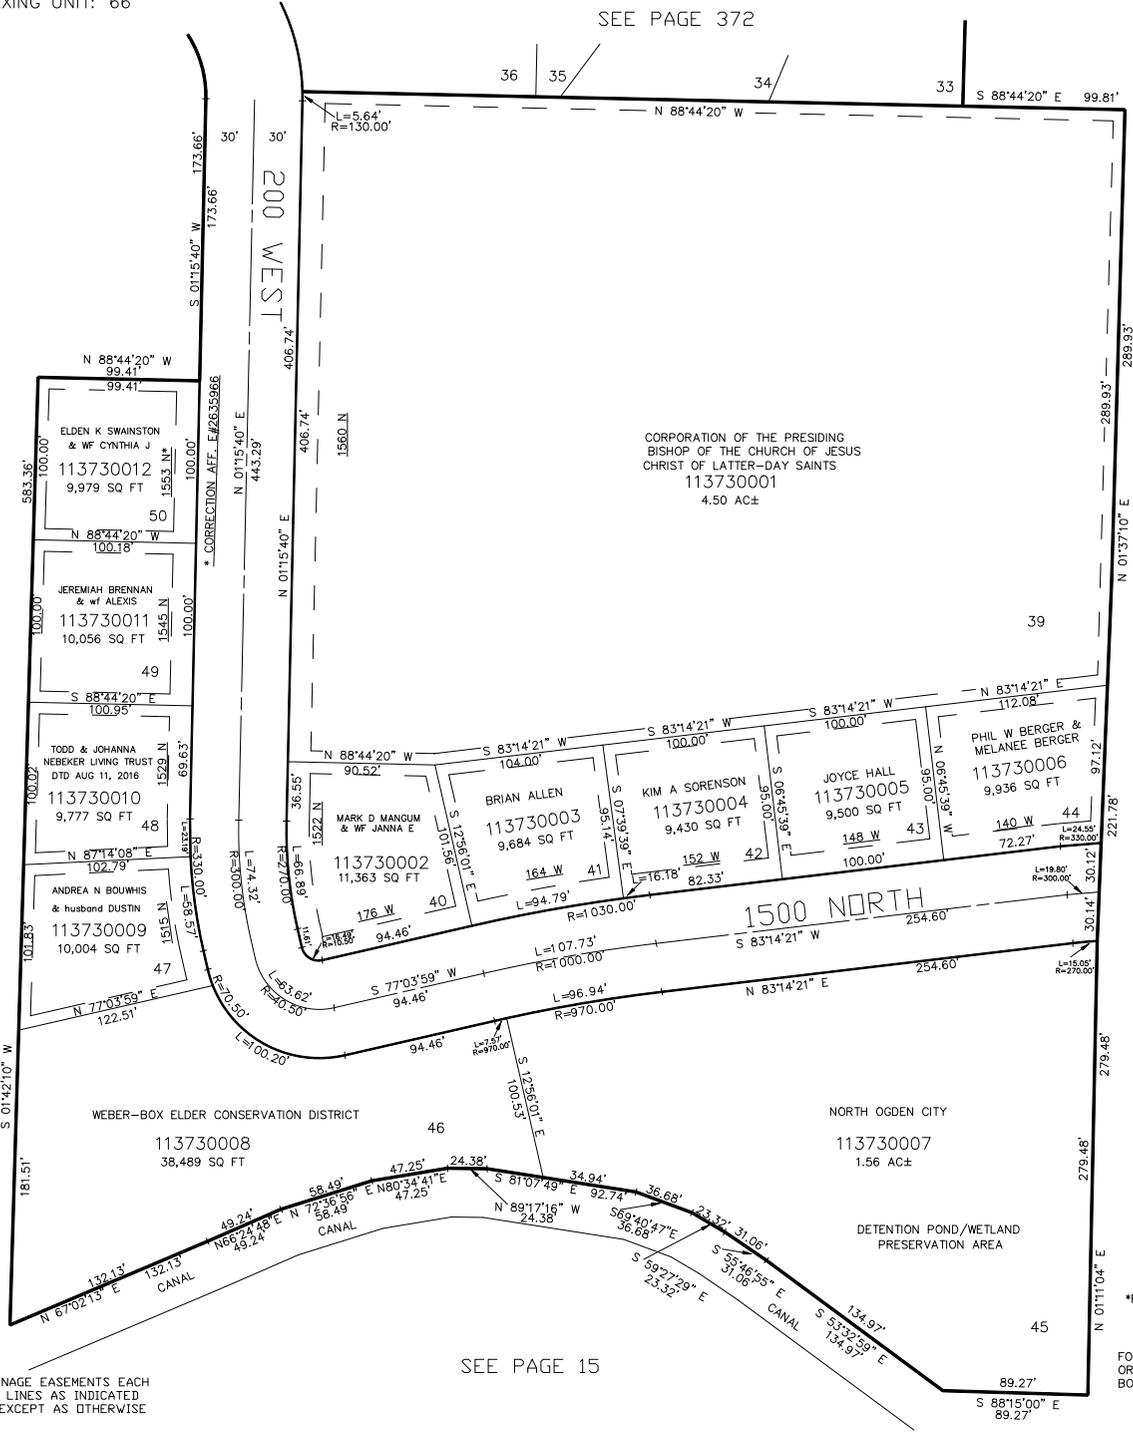

SEE PAGE 15

10' UTILITY & DRAINAGE EASEMENTS EACH SIDE OF PROPERTY LINES AS INDICATED BY DASHED LINES EXCEPT AS OTHERWISE SHOWN.

*FOR ALL OTHER EASEMENTS SEE DEDICATION PLAT

FOR COMPLETE ENG DATA SEE ORIGINAL DEDICATION PLAT IN BOOK 64, PAGE 45 OF RECORDS.