

PART OF THE N.1/2, OF SECTION 5, T.6N., R.1W., S.L.B. & M.


COUNTRY BOY ESTATES PHASE 2

IN NORTH OGDEN CITY

SCALE 1" = 60'

TAXING UNIT: 66

SEE PAGE 372

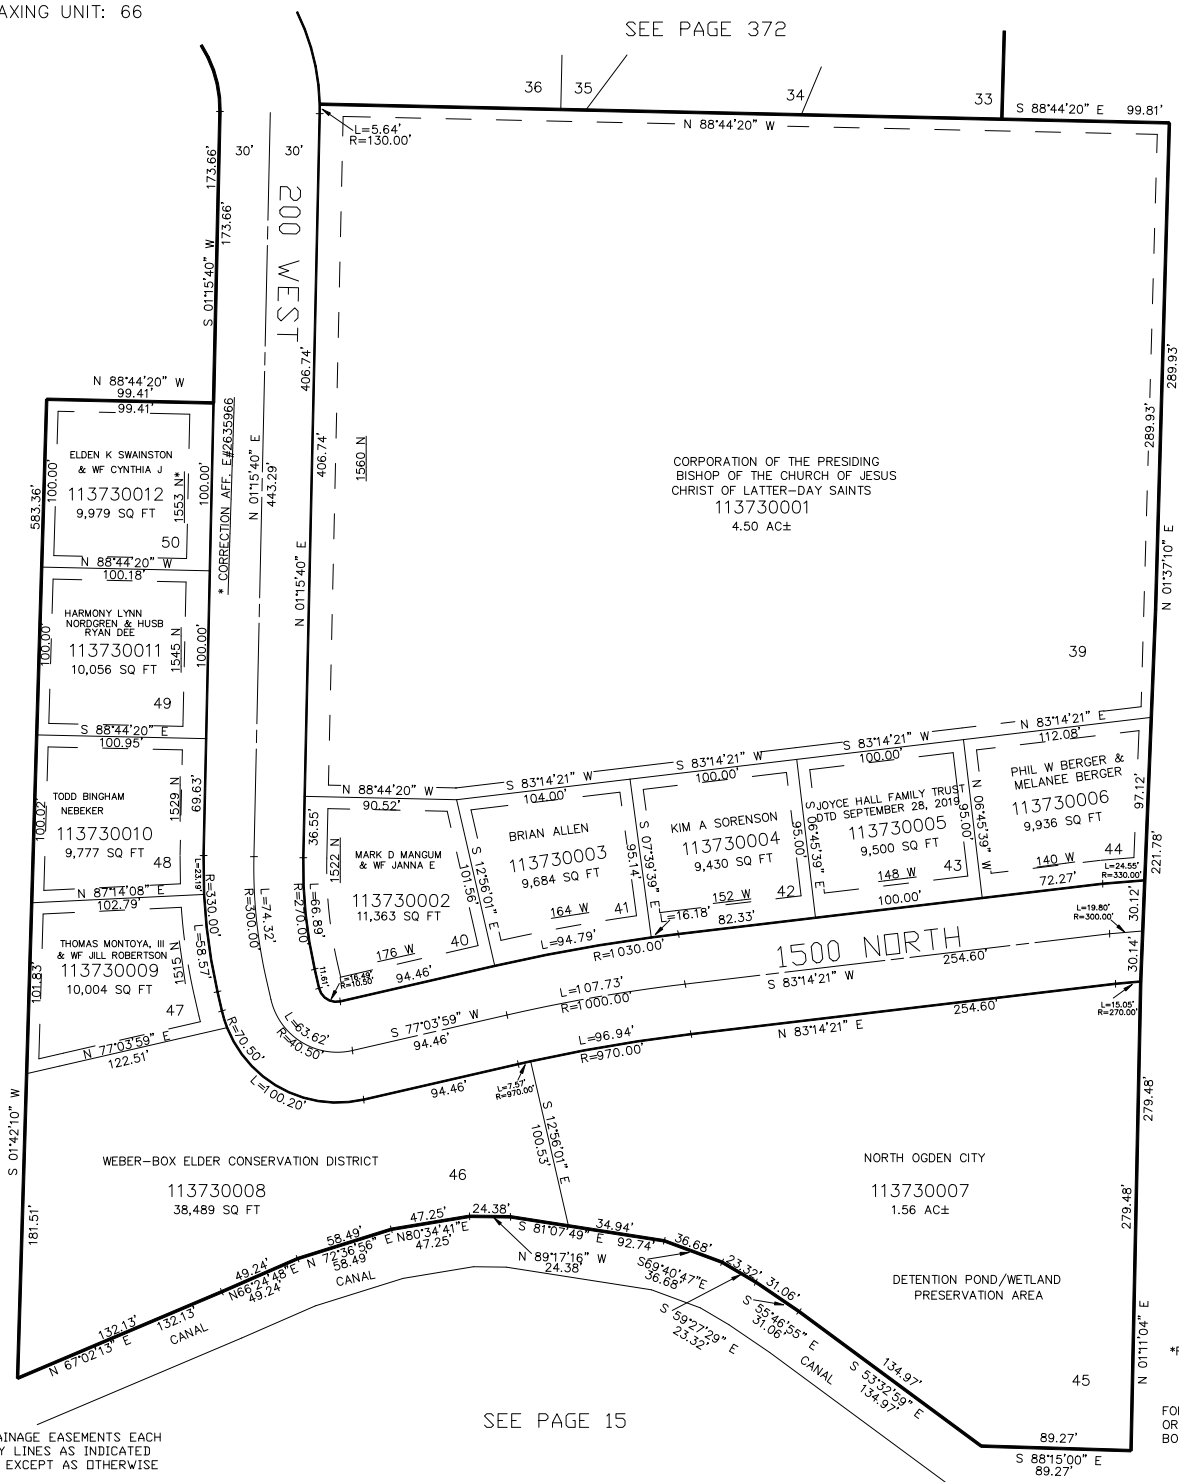

*FOR ALL OTHER EASEMENTS
SEE DEDICATION PLAT

FOR COMPLETE ENG DATA SEE
ORIGINAL DEDICATION PLAT IN
BOOK 64, PAGE 45 OF RECORDS.

10' UTILITY & DRAINAGE EASEMENTS EACH
SIDE OF PROPERTY LINES AS INDICATED
BY DASHED LINES EXCEPT AS OTHERWISE
SHOWN.

SEE PAGE 15

FOR TAX PURPOSES ONLY

JS 09-2006