


PART OF THE NW 1/4, OF SECTION 4 AND PART OF THE NE 1/4, OF SECTION 5, T.6N., R.1W., S.L.B. & M.
COLD SPRINGS VILLAGE P.R.U.D. PHASE 1 FIRST AMENDED

IN NORTH OGDEN CITY

SCALE 1" = 60'

TAXING UNIT: 10

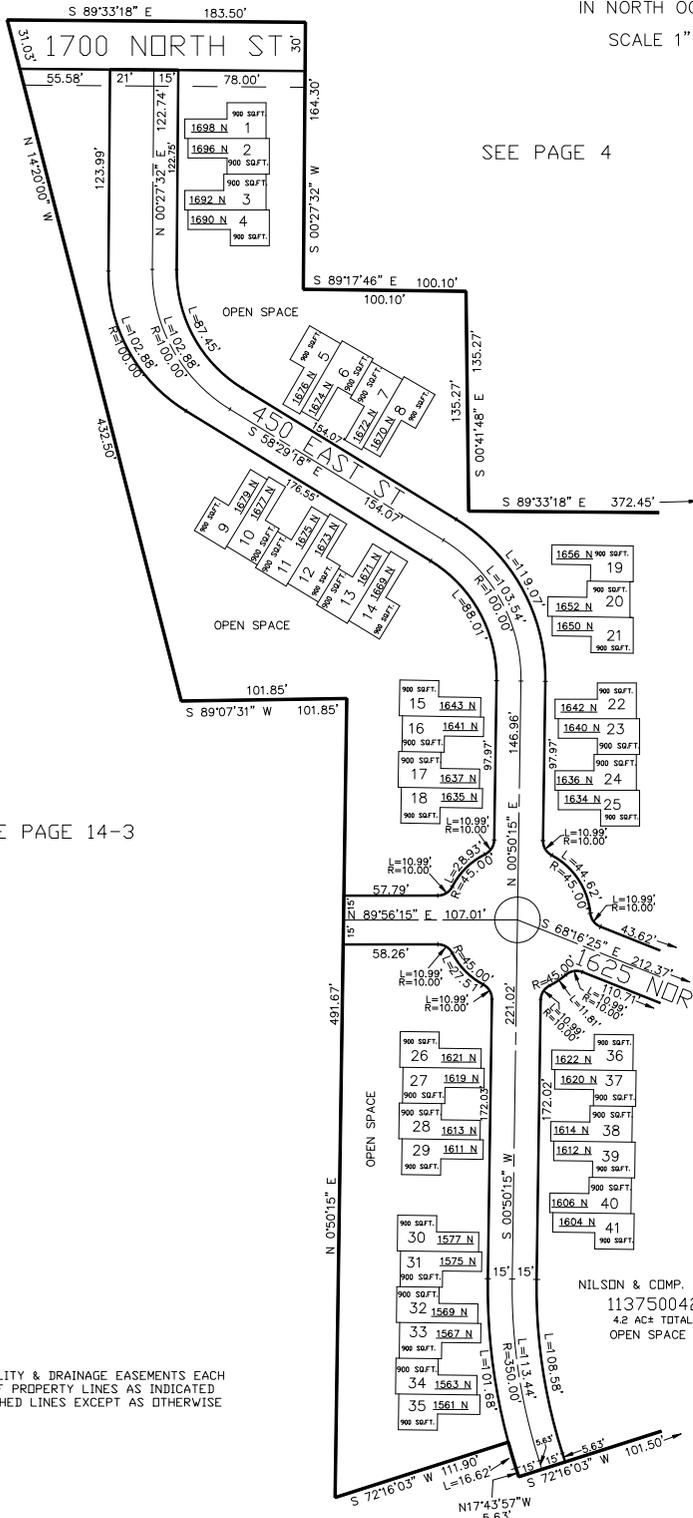

UNIT	SERIAL#	OWNERSHIP	UNIT	SERIAL#	OWNERSHIP
1	113750001	LUCIK R GABRIEL-MANDUKIAN	22	113750022	LUCILLE BRIZZEE
2	113750002	KYLE J KNIGHTON & WF GEBLYNN	23	113750023	JOHN R GAZ
3	113750003	MANDI LEE	24	113750024	ASHLEY E CLARKE WEIR
4	113750004	LEON PIERCE	25	113750025	RICHARD C LAMBERT
5	113750005	DAKOTA DAVIS	26	113750026	DAVID J BENSEMON
6	113750006	STACY HUTCHINGS	27	113750027	JESSICA NADDAF & HUSB ABDALLAH
7	113750007	JAIMIE HATCH & HUSB JARED	28	113750028	PETER EVANS ETAL
8	113750008	LINDSAY BLACKER	29	113750029	TRAVIS G RAWLINS & WF NATALIE
9	113750009	DAVID M GORDON	30	113750030	MARK A MURPHY & WF MALLDREY T
10	113750010	JOSHUA E DILSEN	31	113750031	DIANE M BAIRD
11	113750011	DAVID J JOHNSON	32	113750032	CYNDI JDRGENSEN
12	113750012	JIAN YU LI & WF LINMIN KUANG	33	113750033	SHANNA KELSO
13	113750013	SHANNON VANDERKOOI LIVING TRUST AUG 10 2002	34	113750034	KEVIN HUDSON
14	113750014	DELANIE T VANCAMP	35	113750035	JEFFREY BLACKETT ETAL
15	113750015	TYLER GLEAVE	36	113750036	ALEXANDRA ANDERSON
16	113750016	ELIZABETH A GALBRAITH	37	113750037	RACHEL PASKETT
17	113750017	SAMUEL F & NANCY D WRIGHT LIVING TRUST DEC 31 2013	38	113750038	JENNIFER ROSE EVANS
18	113750018	MONICA A STEPHENSON	39	113750039	ELLINGEN FAMILY TRUST FEB-18-2009
19	113750019	BRYCE DILSEN & SHANNON WILLIAMS	40	113750040	CURTIS J LALLI TRUST 6/17/13
20	113750020	SKYLER MCINTOSH	41	113750041	CHIHYON DEAN
21	113750021	TIFFANY R DILLE			