

PART OF THE NW 1/4, OF SECTION 4 AND PART OF THE NE 1/4, OF SECTION 5, T.6N., R.1W., S.L.B. & M.  
**COLD SPRINGS VILLAGE P.R.U.D. PHASE 1 FIRST AMENDMENT**


IN NORTH OGDEN CITY

TAXING UNIT: 10

SCALE 1" = 100'

\*FOR EASEMENT CORRECTION  
 SEE AFFIDAVIT E#2191664

SEE PAGE 4

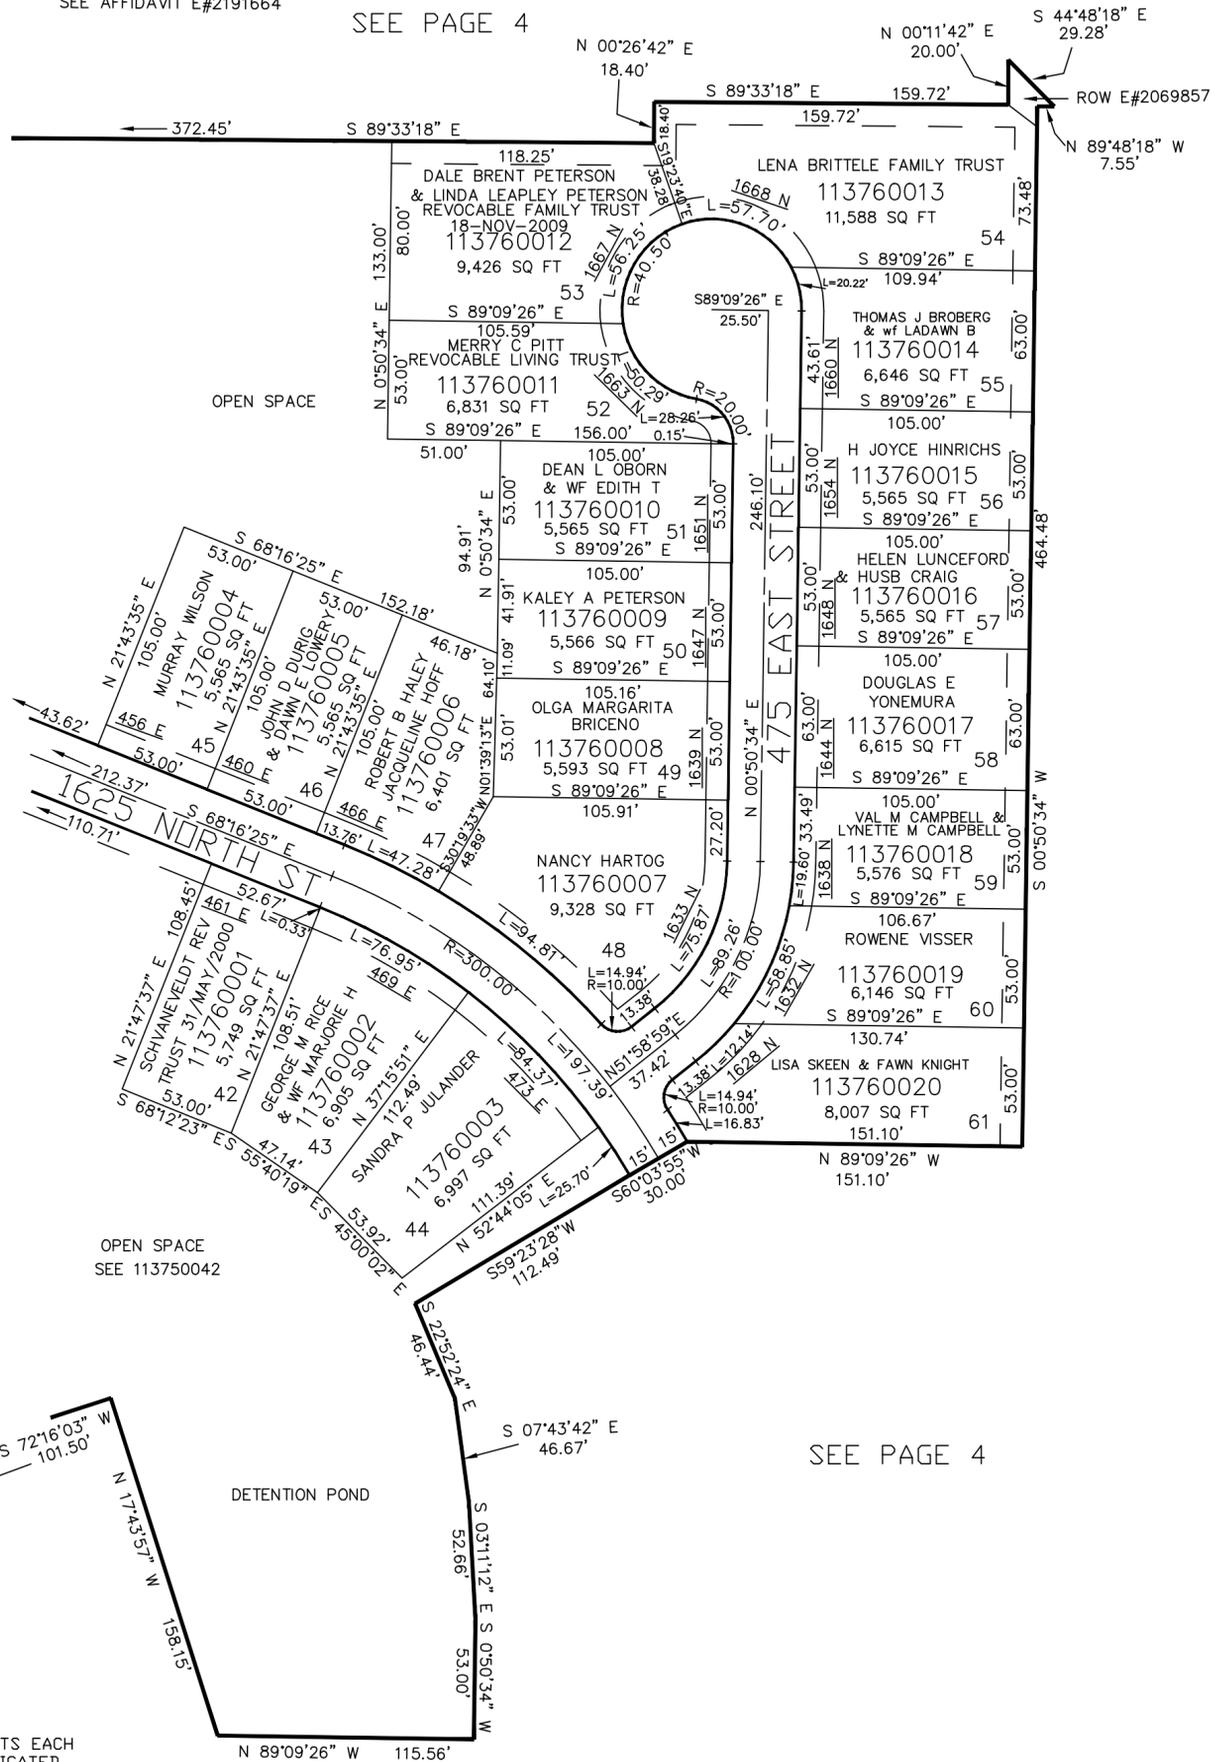

SEE PAGE 364

SEE PAGE 4

SEE PAGE 4

10' UTILITY & DRAINAGE EASEMENTS EACH SIDE OF PROPERTY LINES AS INDICATED BY DASHED LINES EXCEPT AS OTHERWISE SHOWN.

FOR COMPLETE ENG DATA SEE ORIGINAL DEDICATION PLAT IN BOOK 65, PAGE 45-46 OF RECORDS.