



PART OF THE SW.1/4, OF SECTION 9 AND  
PART OF THE SE.1/4, OF SECTION 8, T.6N., R.1W., S.L.B. & M.  
VICTORIAN ESTATES PUD PHASE 2

TAXING UNIT: 25

IN OGDEN CITY  
SCALE 1" = '1:30'

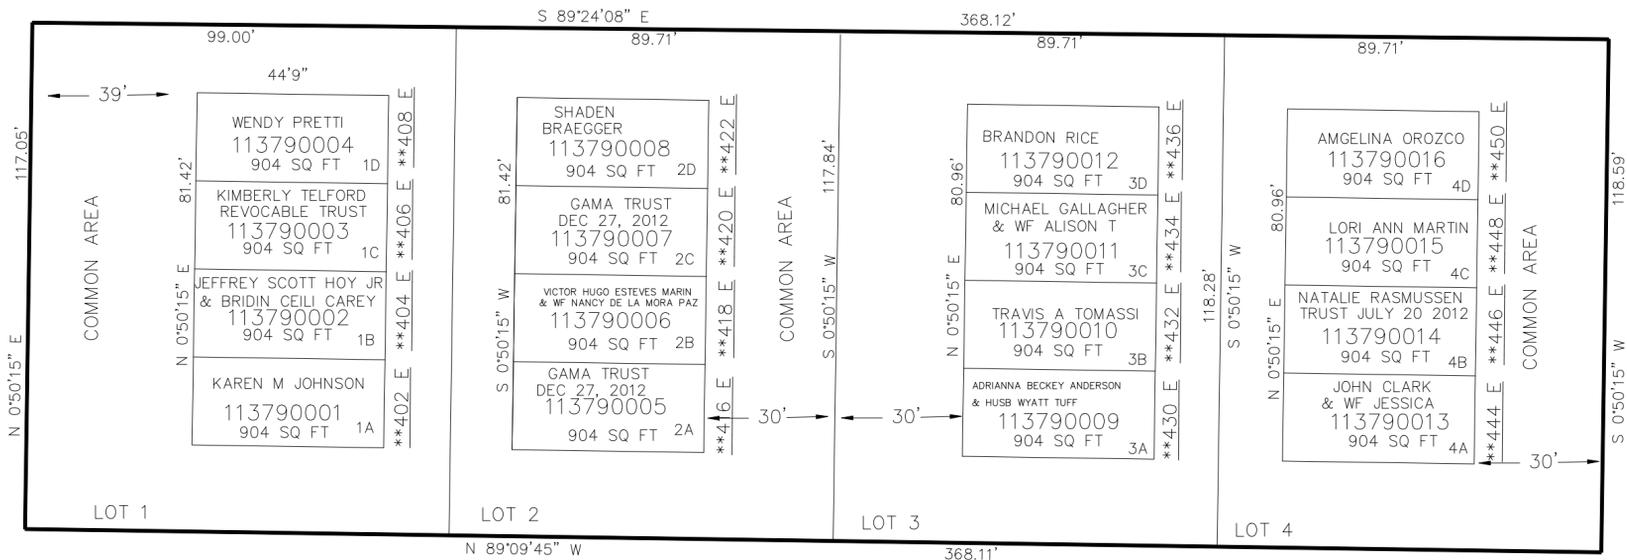

475 NORTH STREET

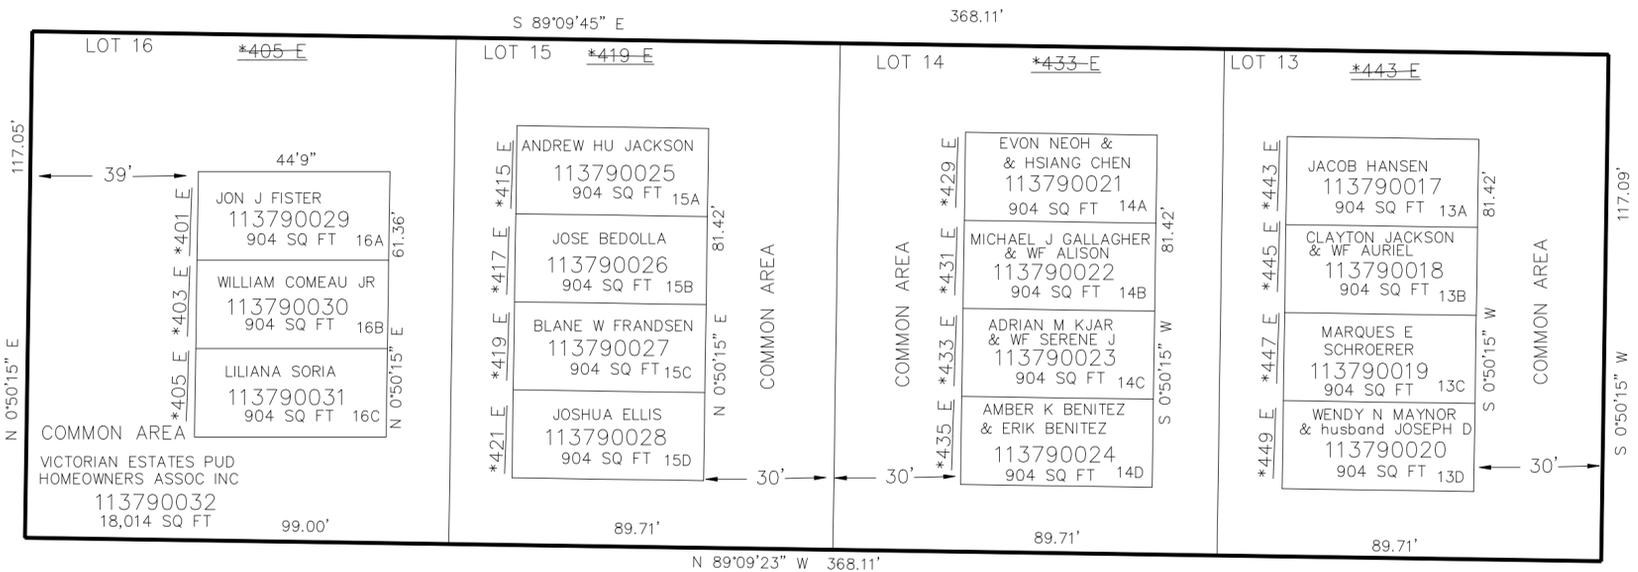

\* AFFIDAVIT ADDRESS CHANGE  
(E# 2414555) MAY-28-2009

\*\* AFFIDAVIT ADDRESS CHANGE  
(E# 2566579) MAR-13-2012

\*FOR EASEMENT, PARKING,  
DETENTION POND &  
LCSA INFORMATION SEE DED  
PLAT BOOK 67 PAGE 7.

10' UTILITY & DRAINAGE EASEMENTS EACH  
SIDE OF PROPERTY LINES AS INDICATED  
BY DASHED LINES EXCEPT AS OTHERWISE  
SHOWN.

FOR COMPLETE ENG DATA SEE  
ORIGINAL DEDICATION PLAT IN  
BOOK 67, PAGE 7 OF RECORDS.

SEE PAGE 35

SEE PAGE 299