



PART OF THE SW.1/4, OF SECTION 9 AND  
 PART OF THE SE.1/4, OF SECTION 8, T.6N., R.1W., S.L.B. & M.  
**VICTORIAN ESTATES PUD PHASE 2**

TAXING UNIT: 25

IN OGDEN CITY  
 SCALE 1" = '1: 30'

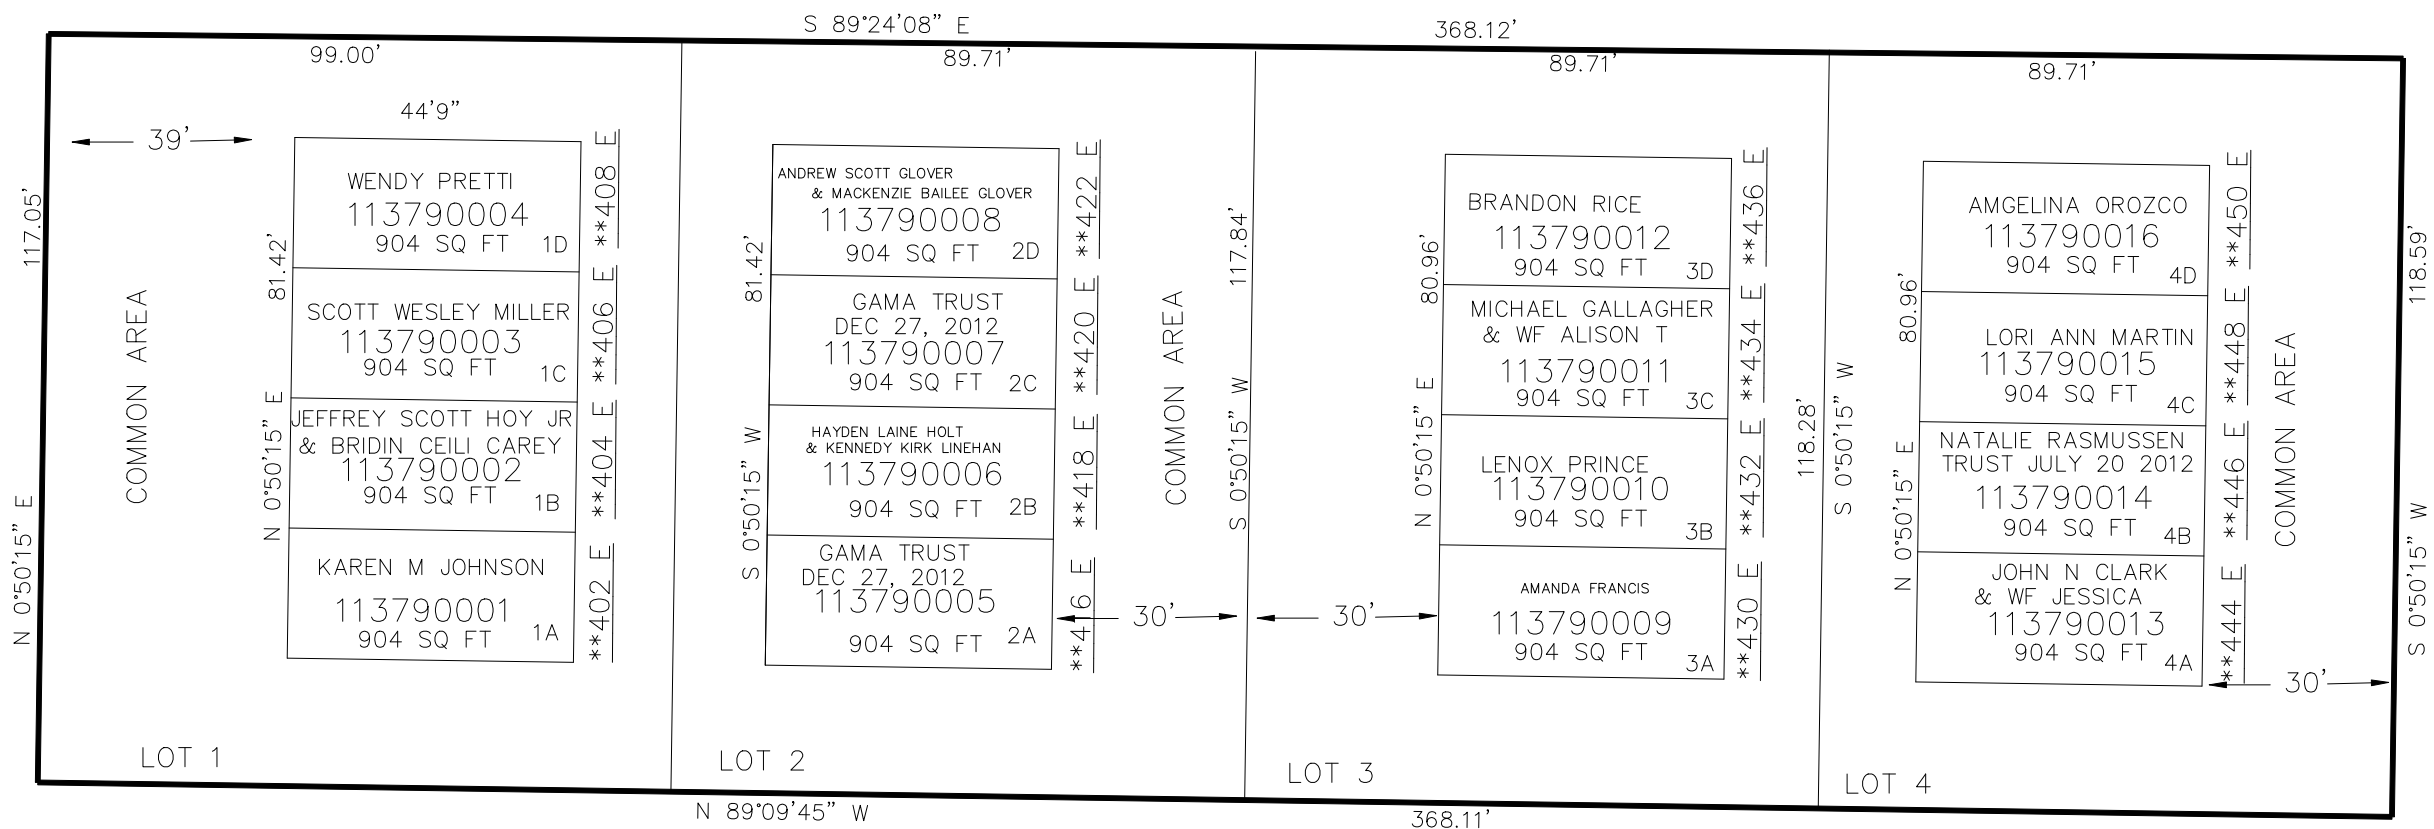

475 NORTH STREET

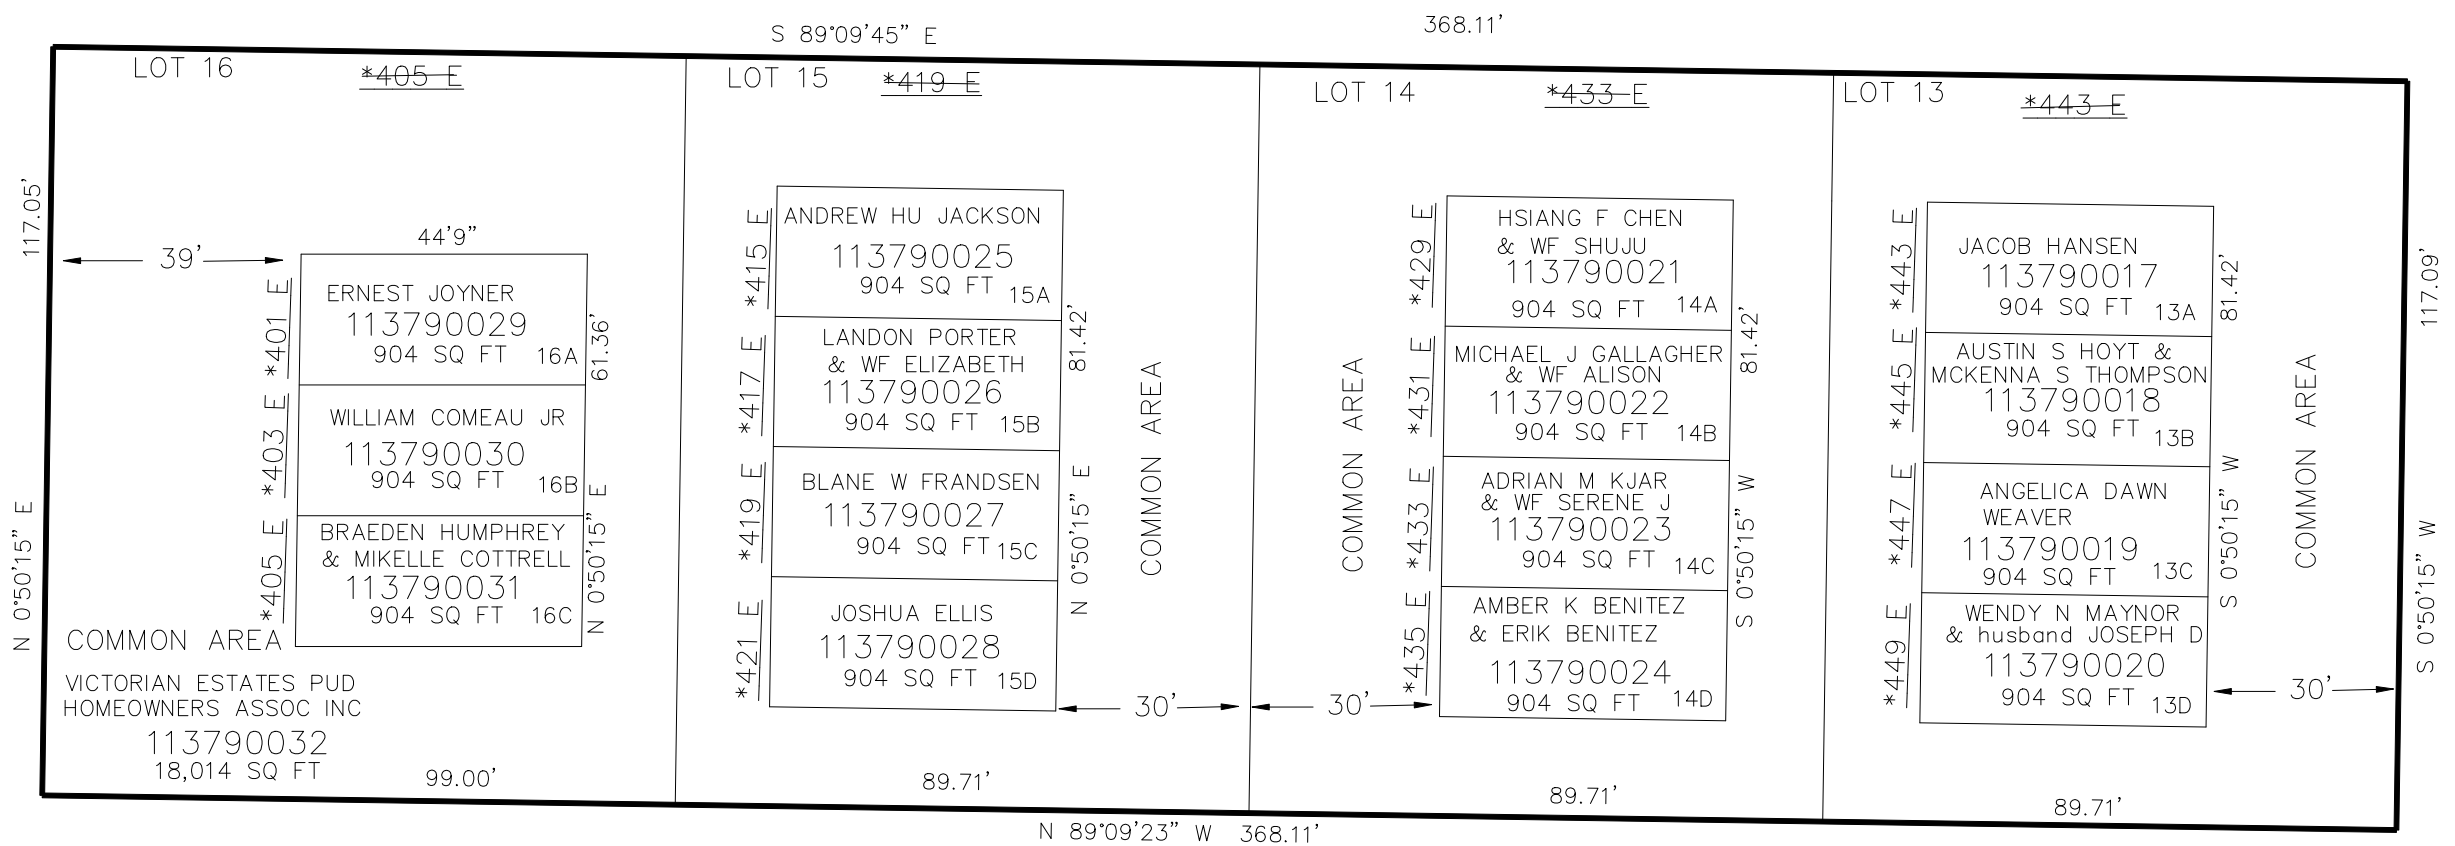

\* AFFIDAVIT ADDRESS CHANGE  
 (E# 2414555) MAY-28-2009  
 \*\* AFFIDAVIT ADDRESS CHANGE  
 (E# 2566579) MAR-13-2012

\*FOR EASEMENT, PARKING,  
 DETENTION POND &  
 LCSA INFORMATION SEE DED  
 PLAT BOOK 67 PAGE 7.

10' UTILITY & DRAINAGE EASEMENTS EACH  
 SIDE OF PROPERTY LINES AS INDICATED  
 BY DASHED LINES EXCEPT AS OTHERWISE  
 SHOWN.

FOR COMPLETE ENG DATA SEE  
 ORIGINAL DEDICATION PLAT IN  
 BOOK 67, PAGE 7 OF RECORDS.