



PART OF THE SW.1/4, OF SECTION 9 AND
 PART OF THE SE.1/4, OF SECTION 8, T.6N., R.1W., S.L.B. & M.
VICTORIAN ESTATES PUD PHASE 2

TAXING UNIT: 25

IN OGDEN CITY
 SCALE 1" = '1: 30'

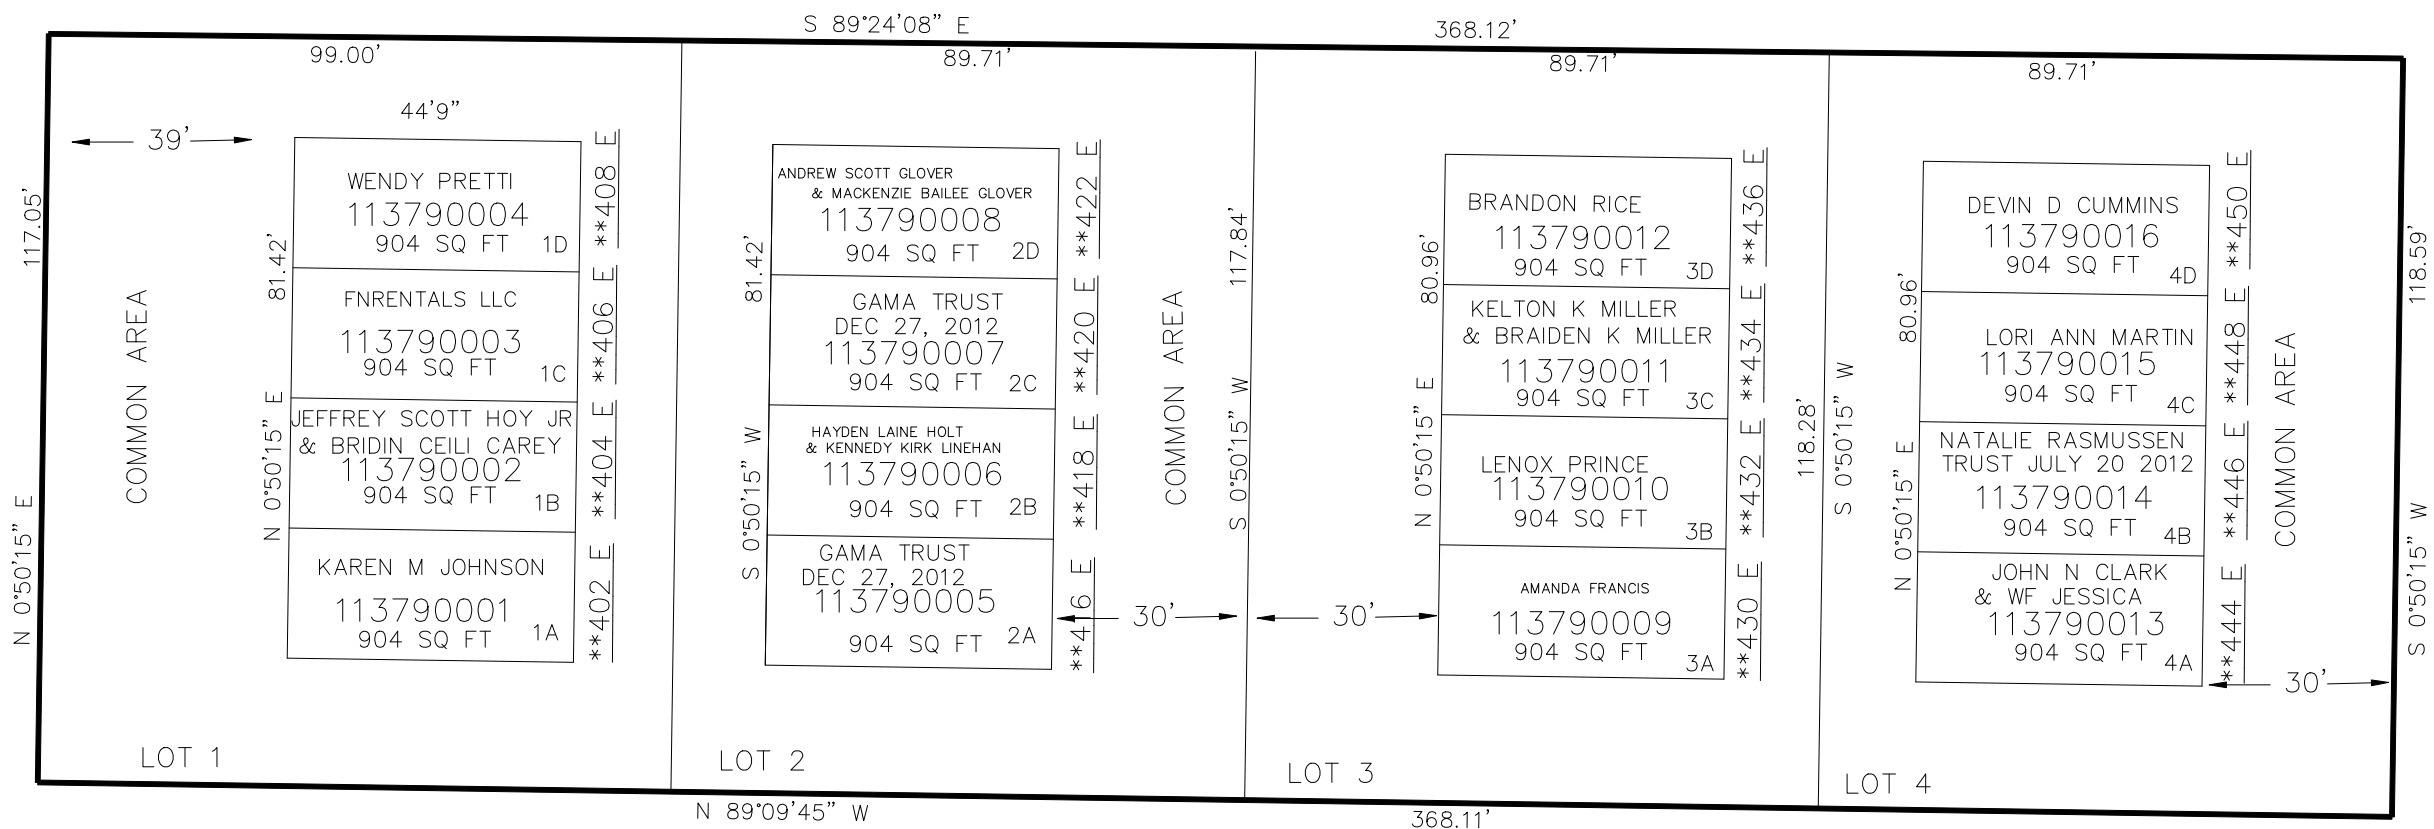

475 NORTH STREET

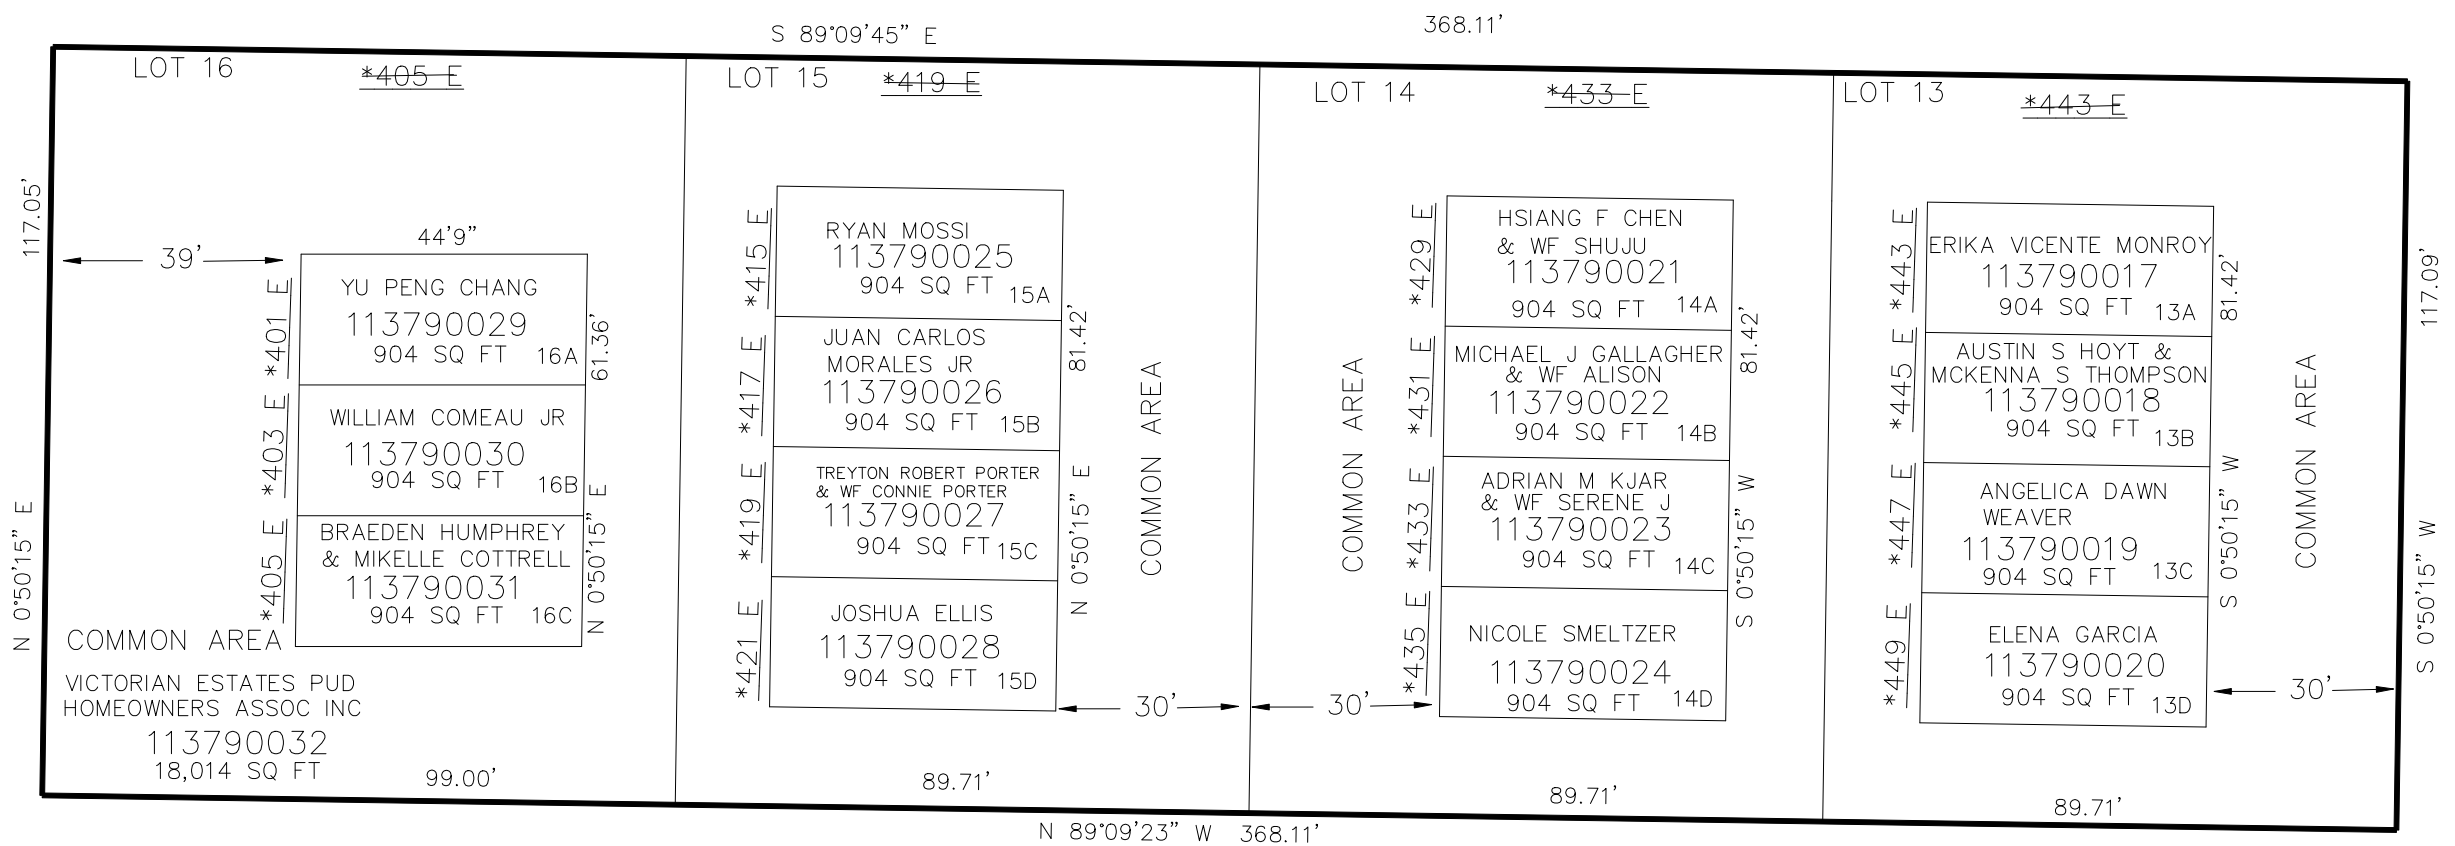

* AFFIDAVIT ADDRESS CHANGE
 (E# 2414555) MAY-28-2009
 ** AFFIDAVIT ADDRESS CHANGE
 (E# 2566579) MAR-13-2012

*FOR EASEMENT, PARKING,
 DETENTION POND &
 LCSA INFORMATION SEE DED
 PLAT BOOK 67 PAGE 7.

10' UTILITY & DRAINAGE EASEMENTS EACH
 SIDE OF PROPERTY LINES AS INDICATED
 BY DASHED LINES EXCEPT AS OTHERWISE
 SHOWN.

FOR COMPLETE ENG DATA SEE
 ORIGINAL DEDICATION PLAT IN
 BOOK 67, PAGE 7 OF RECORDS.

SEE PAGE 35

SEE PAGE 299