

PART OF THE SW.1/4, OF SECTION 6, T.6N., R.1W., S.L.B. & M.


WARREN'S PLACE SUBDIVISION

IN OGDEN CITY
SCALE 1" = 30'

TAXING UNIT: 25

HARRISVILLE RD

SEE PAGE 381

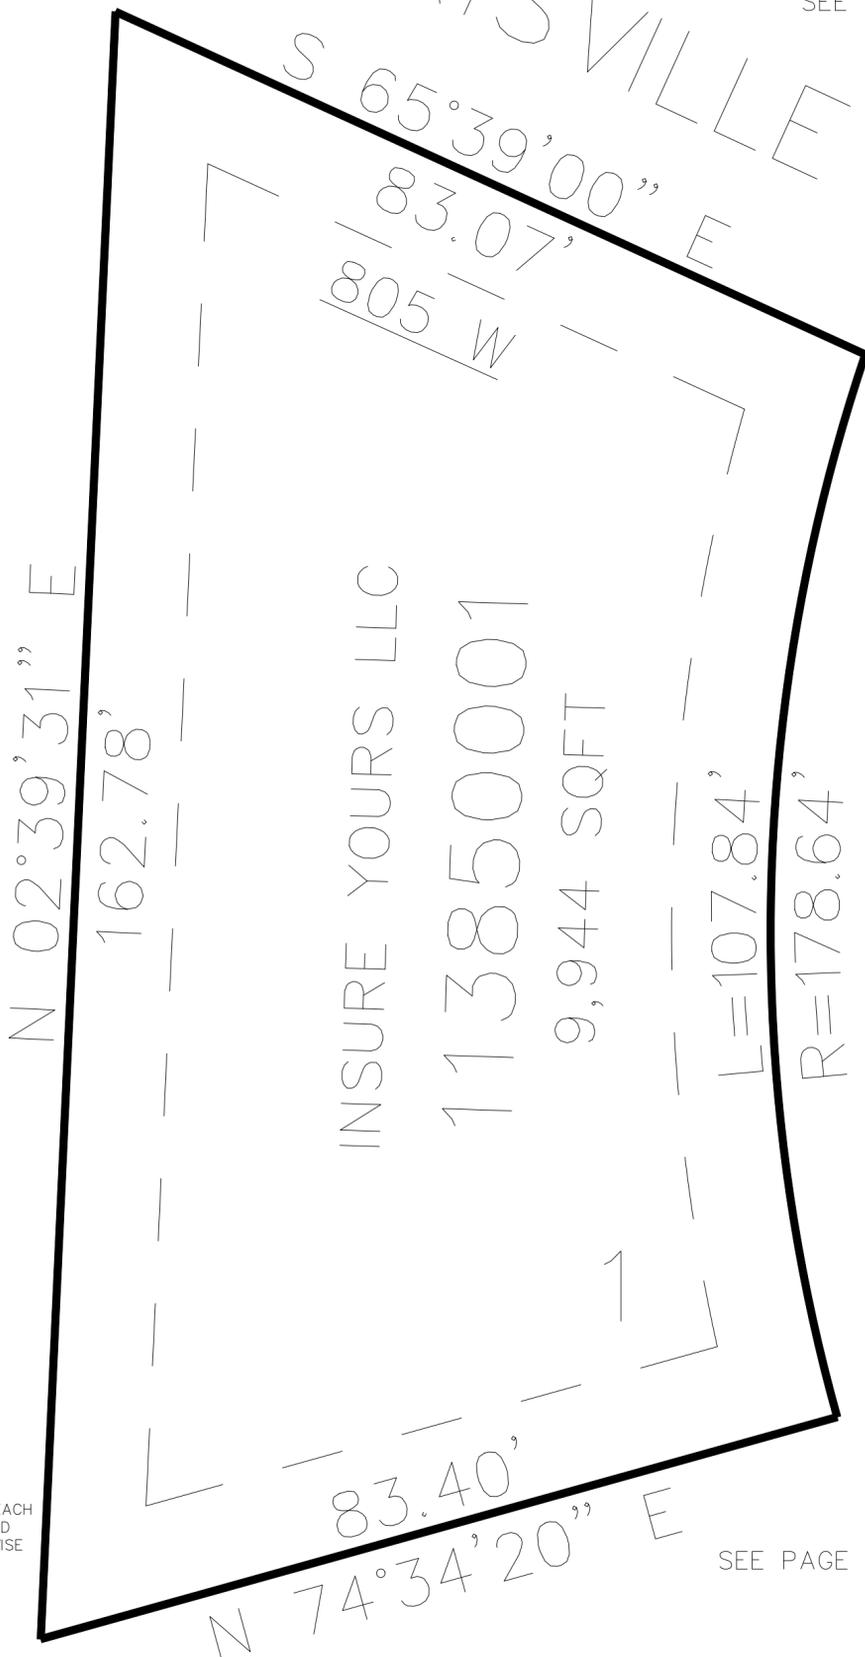

SEE PAGE 381

SEE PAGE 381

FAIRVIEW LANE

SEE PAGE 381

10' UTILITY & DRAINAGE EASEMENTS EACH
SIDE OF PROPERTY LINES AS INDICATED
BY DASHED LINES EXCEPT AS OTHERWISE
SHOWN.

FOR COMPLETE ENG DATA SEE
ORIGINAL DEDICATION PLAT IN
BOOK 69, PAGE 58 OF RECORDS.