


PART OF THE NE.1/4, OF SECTION 4, T.6N., R.1W., S.L.B. & M.  
**LEWIS PEAK PRUD PHASE 1**

IN NORTH OGDEN CITY

TAXING UNIT: 10

SCALE 1" = 100'

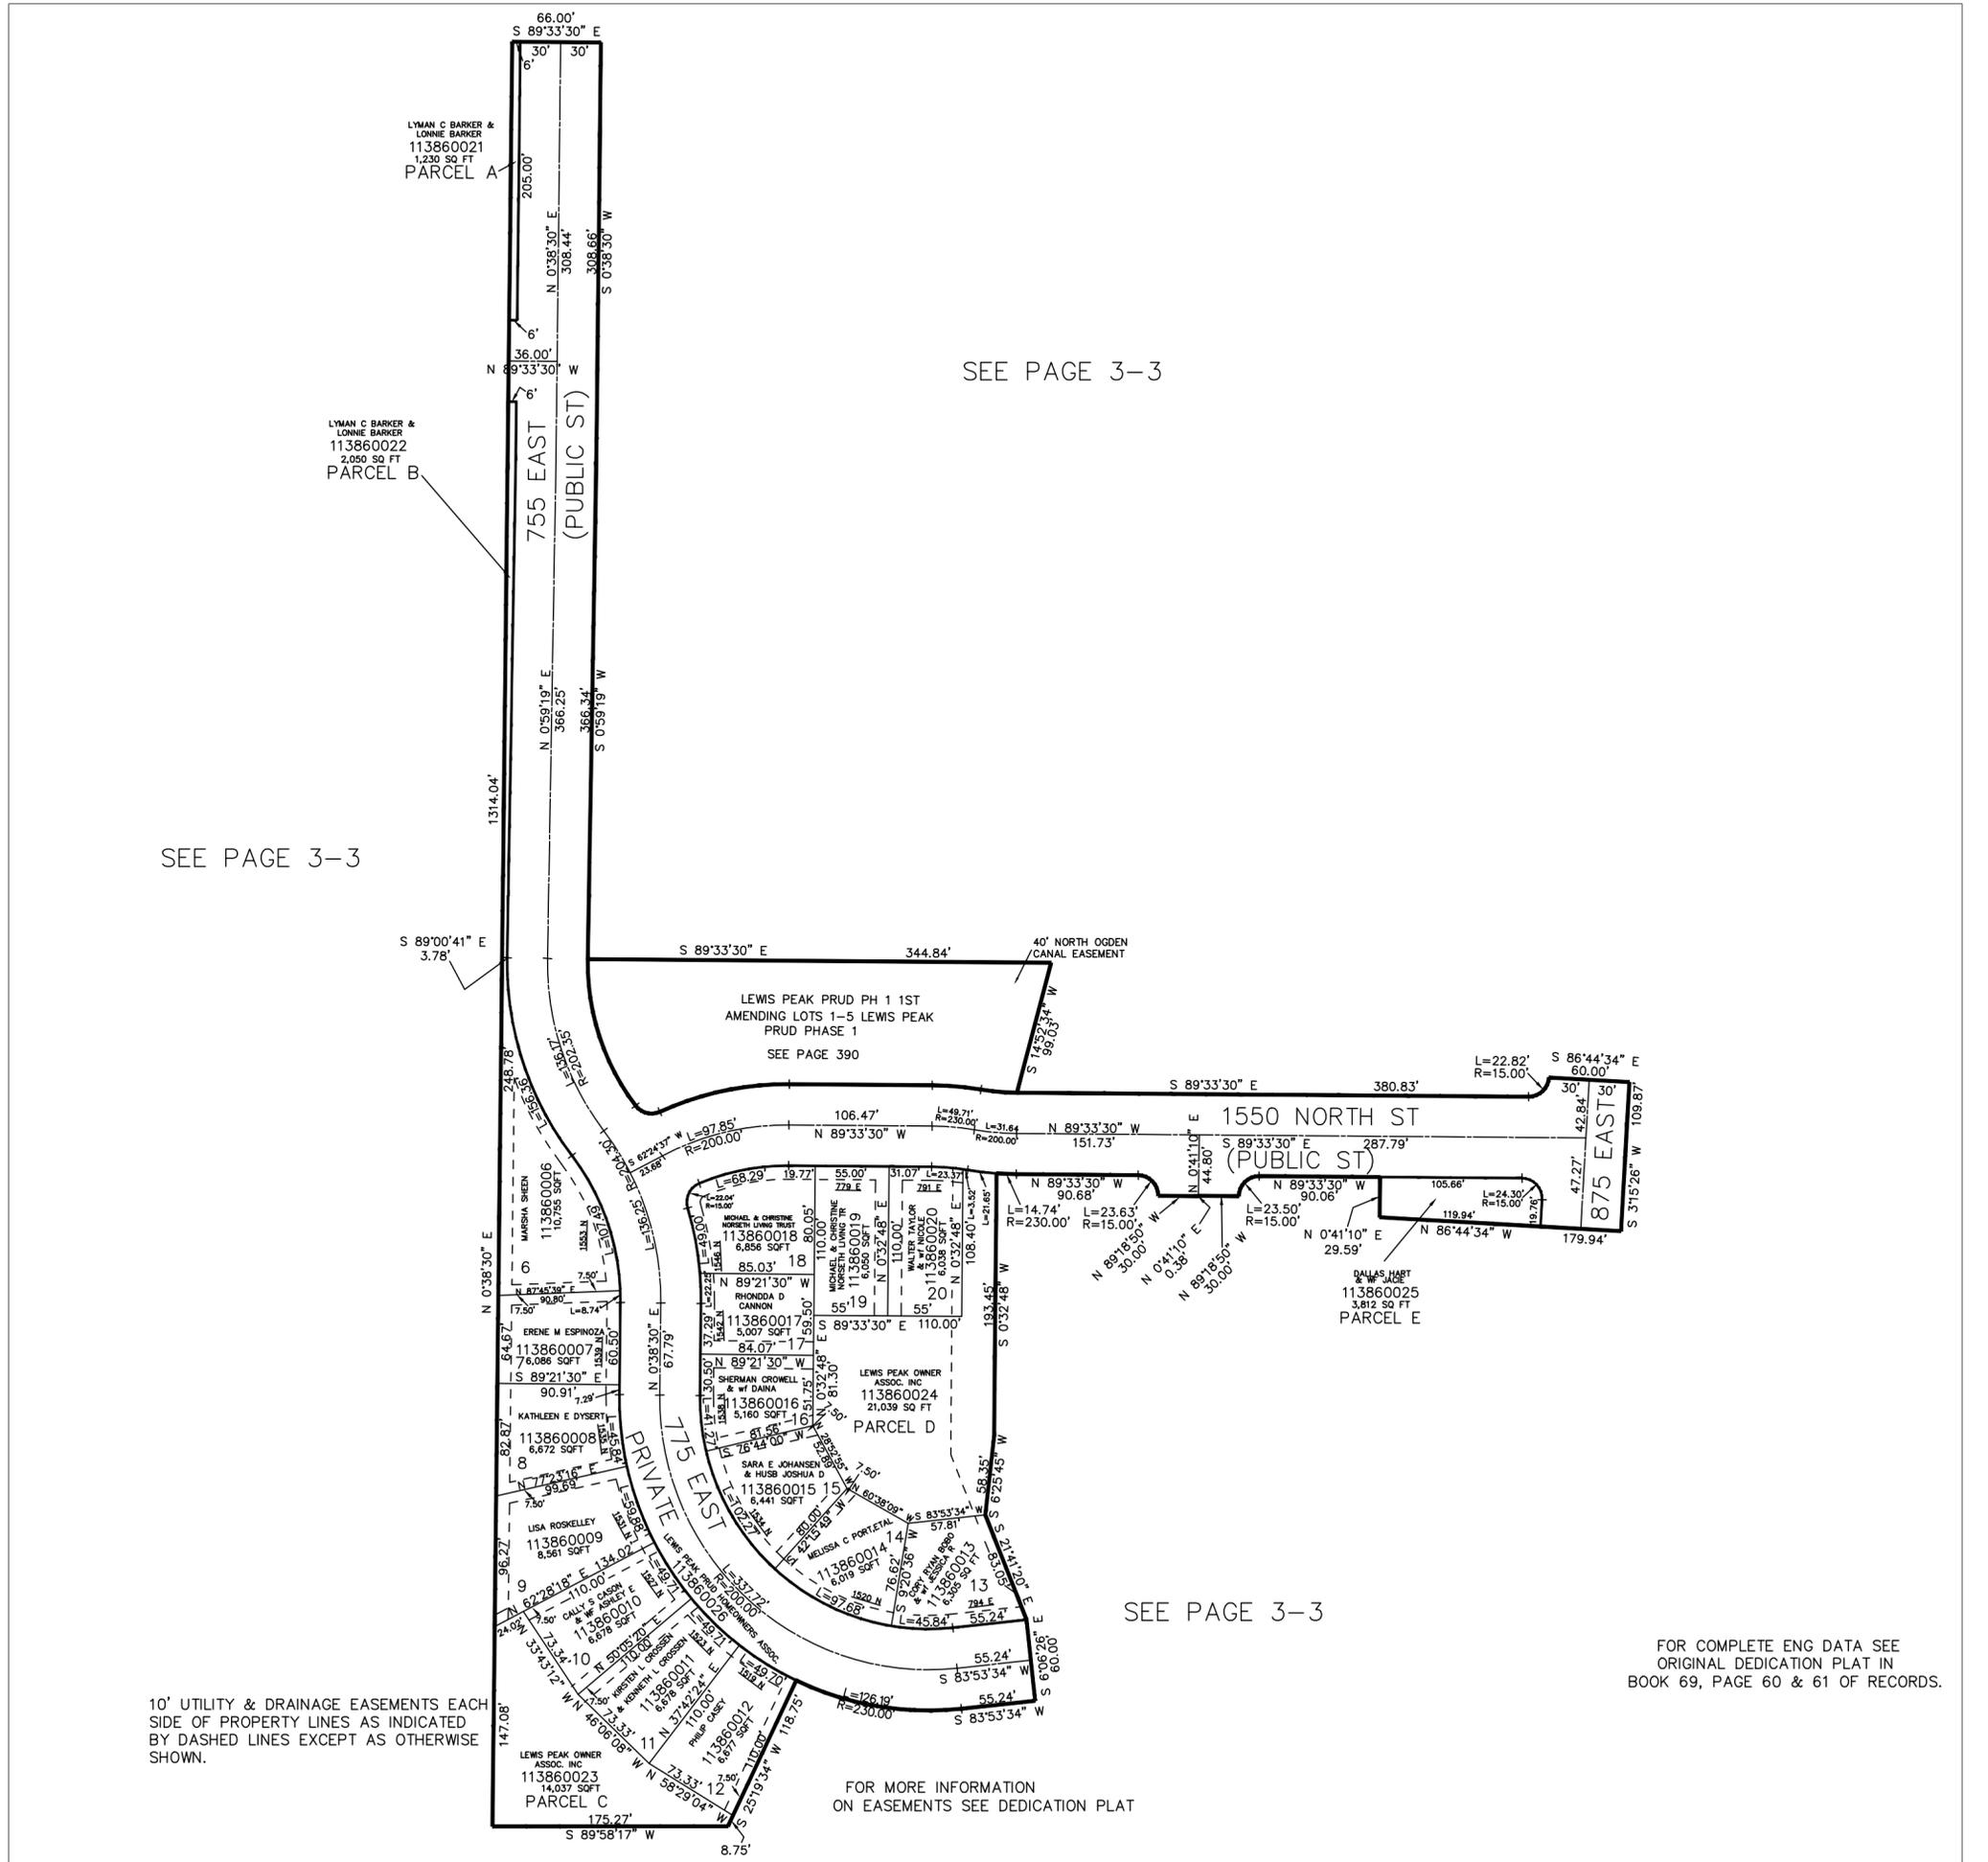

SEE PAGE 3-3

SEE PAGE 3-3

SEE PAGE 3-3

10' UTILITY & DRAINAGE EASEMENTS EACH SIDE OF PROPERTY LINES AS INDICATED BY DASHED LINES EXCEPT AS OTHERWISE SHOWN.

FOR MORE INFORMATION ON EASEMENTS SEE DEDICATION PLAT

FOR COMPLETE ENG DATA SEE ORIGINAL DEDICATION PLAT IN BOOK 69, PAGE 60 & 61 OF RECORDS.