


PART OF THE NE.1/4, OF SECTION 4, T.6N., R.1W., S.L.B. & M.
LEWIS PEAK PRUD PHASE 1

IN NORTH OGDEN CITY

TAXING UNIT: 10

SCALE 1" = 100'

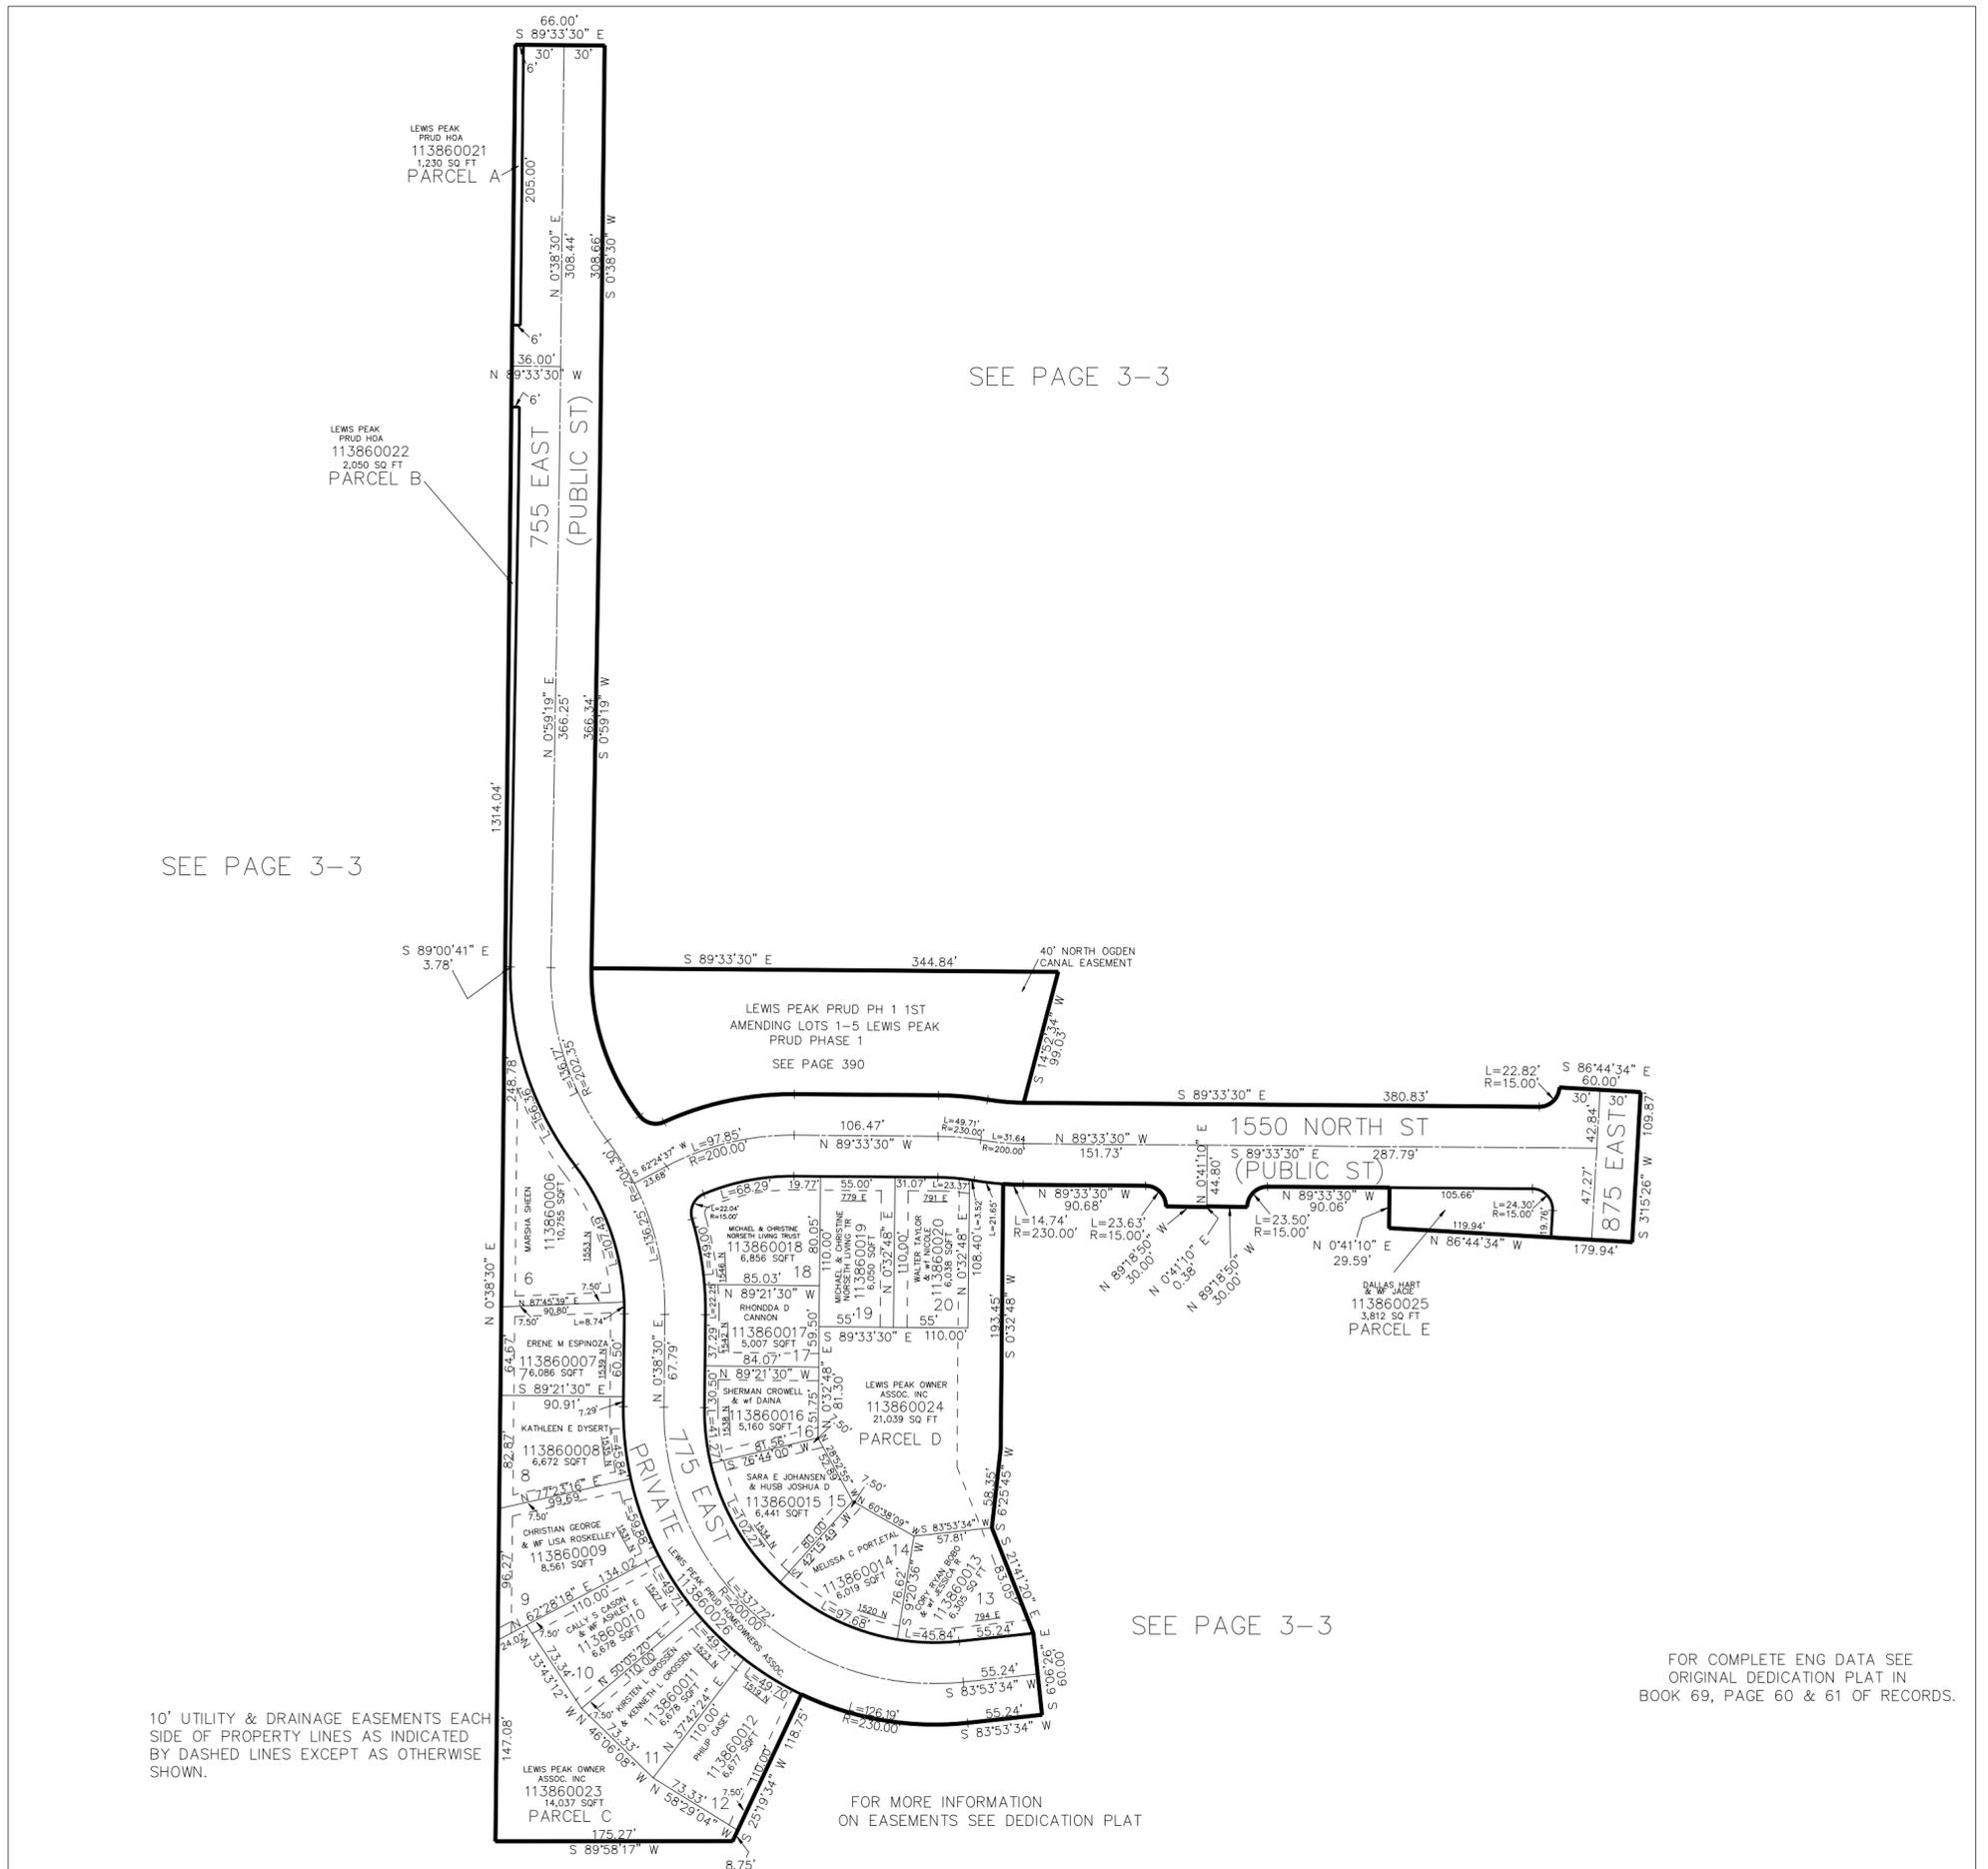

SEE PAGE 3-3

SEE PAGE 3-3

SEE PAGE 3-3

FOR COMPLETE ENG DATA SEE ORIGINAL DEDICATION PLAT IN BOOK 69, PAGE 60 & 61 OF RECORDS.

10' UTILITY & DRAINAGE EASEMENTS EACH SIDE OF PROPERTY LINES AS INDICATED BY DASHED LINES EXCEPT AS OTHERWISE SHOWN.

FOR MORE INFORMATION ON EASEMENTS SEE DEDICATION PLAT