


PART OF THE SW.1/4, OF SECTION 4, T.6N., R.1W., S.L.B. & M.
WASHINGTON PLACE SUBDIVISION PHASE-4

IN OGDEN CITY
SCALE 1" = 40'

TAXING UNIT: 14


SEE PAGE 342 & 343

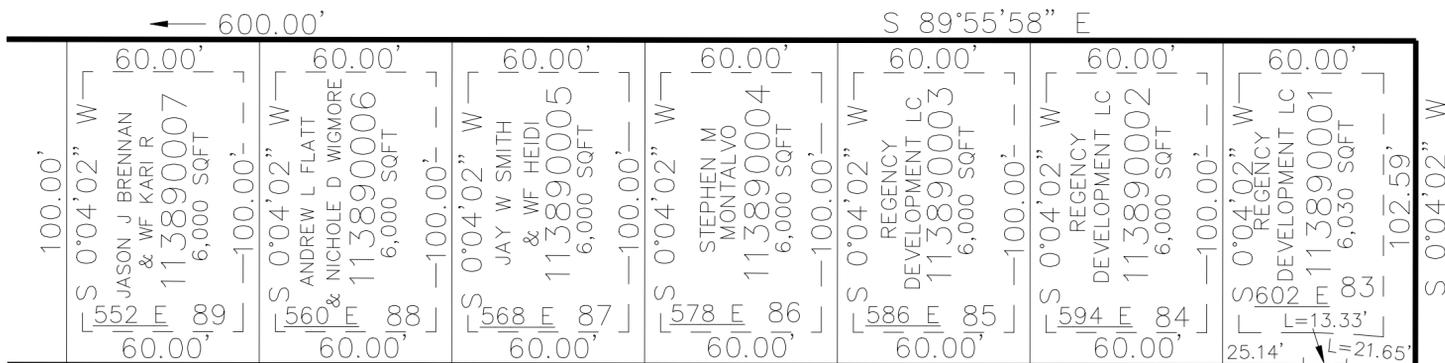

RIDGE PLACE DRIVE

L=11.63'
R=205.41'

SEE PAGE 388

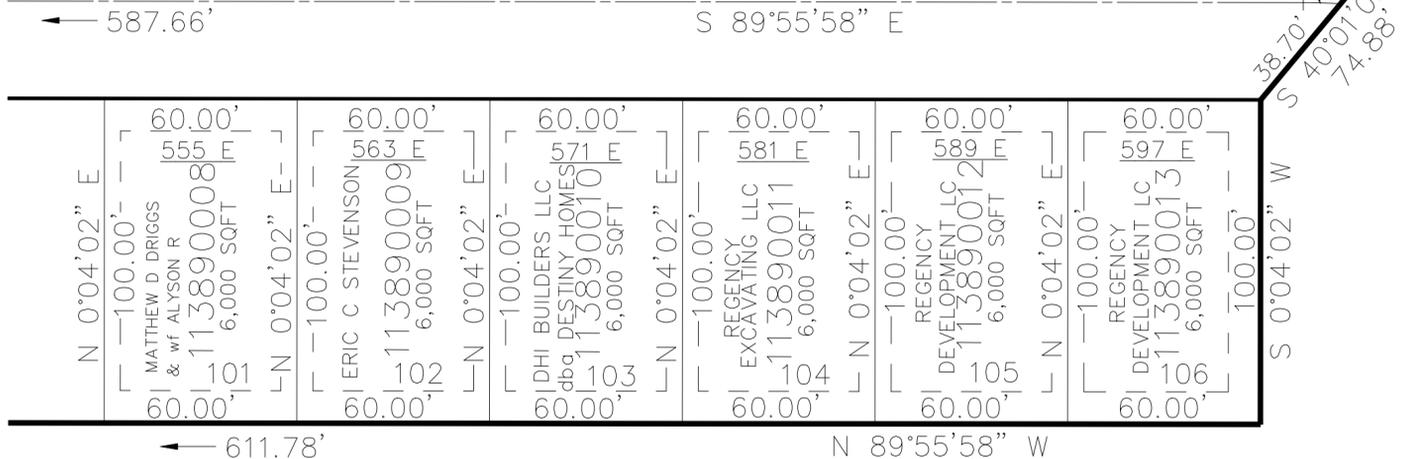

SEE PAGE 363

SEE PAGE 47

10' UTILITY & DRAINAGE EASEMENTS EACH
SIDE OF PROPERTY LINES AS INDICATED
BY DASHED LINES EXCEPT AS OTHERWISE
SHOWN.

FOR COMPLETE ENG DATA SEE
ORIGINAL DEDICATION PLAT IN
BOOK 70, PAGE 24 OF RECORDS.