


PART OF THE SW.1/4, OF SECTION 4, T.6N., R.1W., S.L.B. & M.
WASHINGTON PLACE SUBDIVISION PHASE-4

IN OGDEN CITY
SCALE 1" = 40'

TAXING UNIT: 14


SEE PAGE 342 & 343

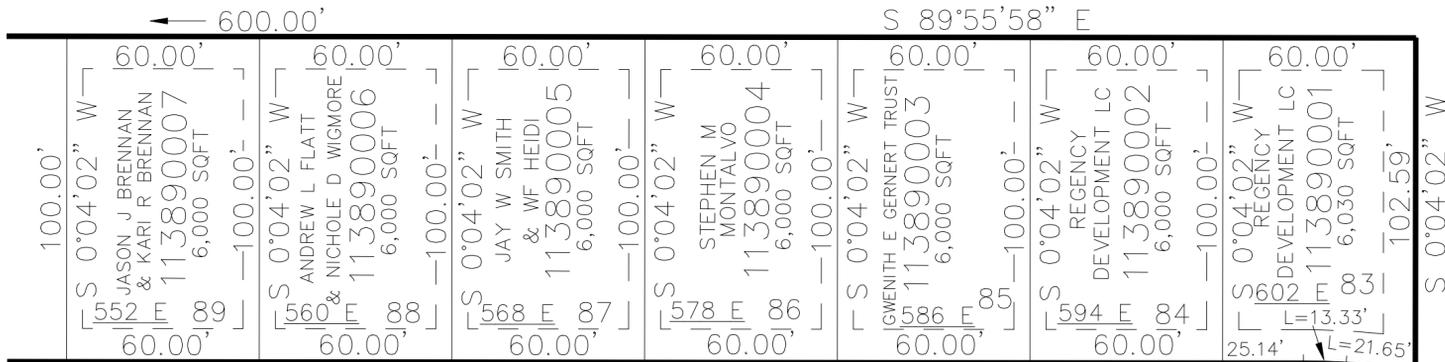

RIDGE PLACE DRIVE

L=11.63'
R=205.41'

SEE PAGE 388

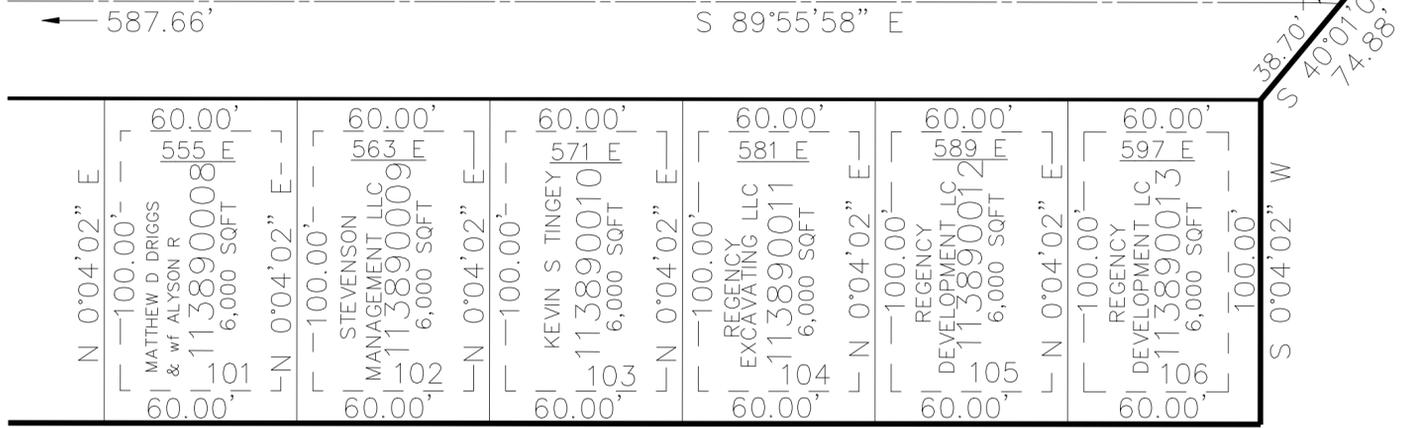

SEE PAGE 363

SEE PAGE 47

10' UTILITY & DRAINAGE EASEMENTS EACH SIDE OF PROPERTY LINES AS INDICATED BY DASHED LINES EXCEPT AS OTHERWISE SHOWN.

FOR COMPLETE ENG DATA SEE ORIGINAL DEDICATION PLAT IN BOOK 70, PAGE 24 OF RECORDS.