


PART OF THE SW.1/4, OF SECTION 4, T.6N., R.1W., S.L.B. & M.
WASHINGTON PLACE SUBDIVISION PHASE-4

389

IN OGDEN CITY
 SCALE 1" = 40'

TAXING UNIT: 14

SEE PAGE 342 & 343

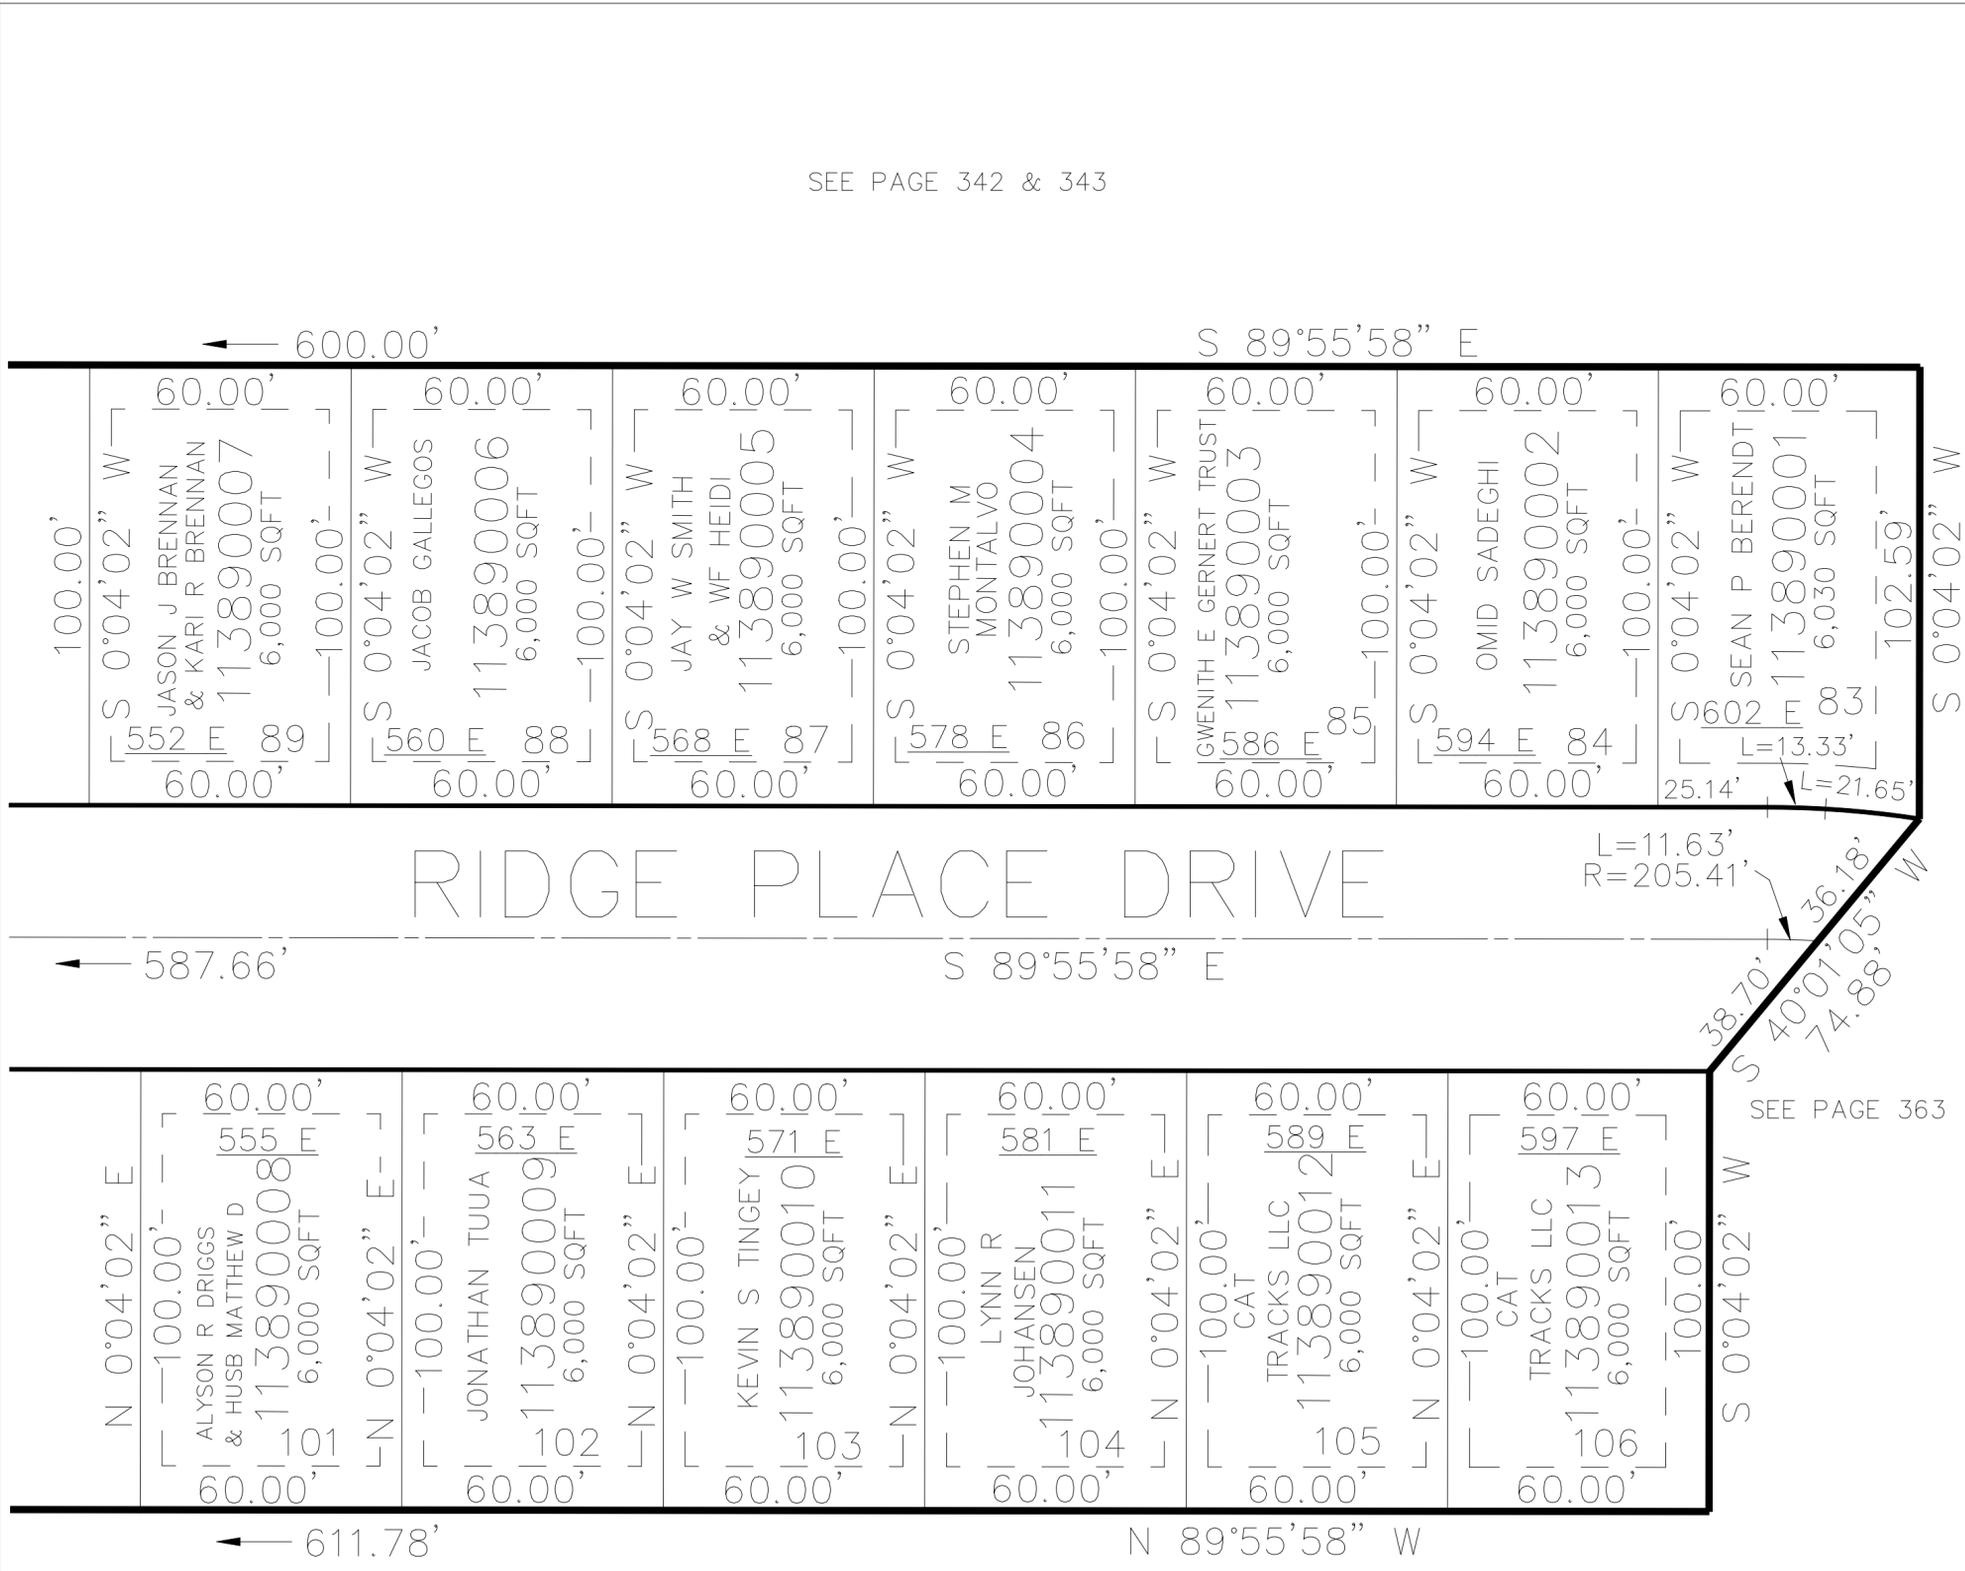

RIDGE PLACE DRIVE

SEE PAGE 363

SEE PAGE 47

10' UTILITY & DRAINAGE EASEMENTS EACH
 SIDE OF PROPERTY LINES AS INDICATED
 BY DASHED LINES EXCEPT AS OTHERWISE
 SHOWN.

FOR COMPLETE ENG DATA SEE
 ORIGINAL DEDICATION PLAT IN
 BOOK 70, PAGE 24 OF RECORDS.