


PART OF THE NE 1/4, OF SECTION 4, T.6N., R.1W., S.L.B. & M.  
LEWIS PEAK PRUD PHASE 1 1ST AMENDMENT  
AMENDING LOTS 1-5 LEWIS PEAK PRUD PHASE 1

TAXING UNIT: 10

IN NORTH OGDEN CITY  
SCALE 1" = 30'

SEE PAGE 3-3

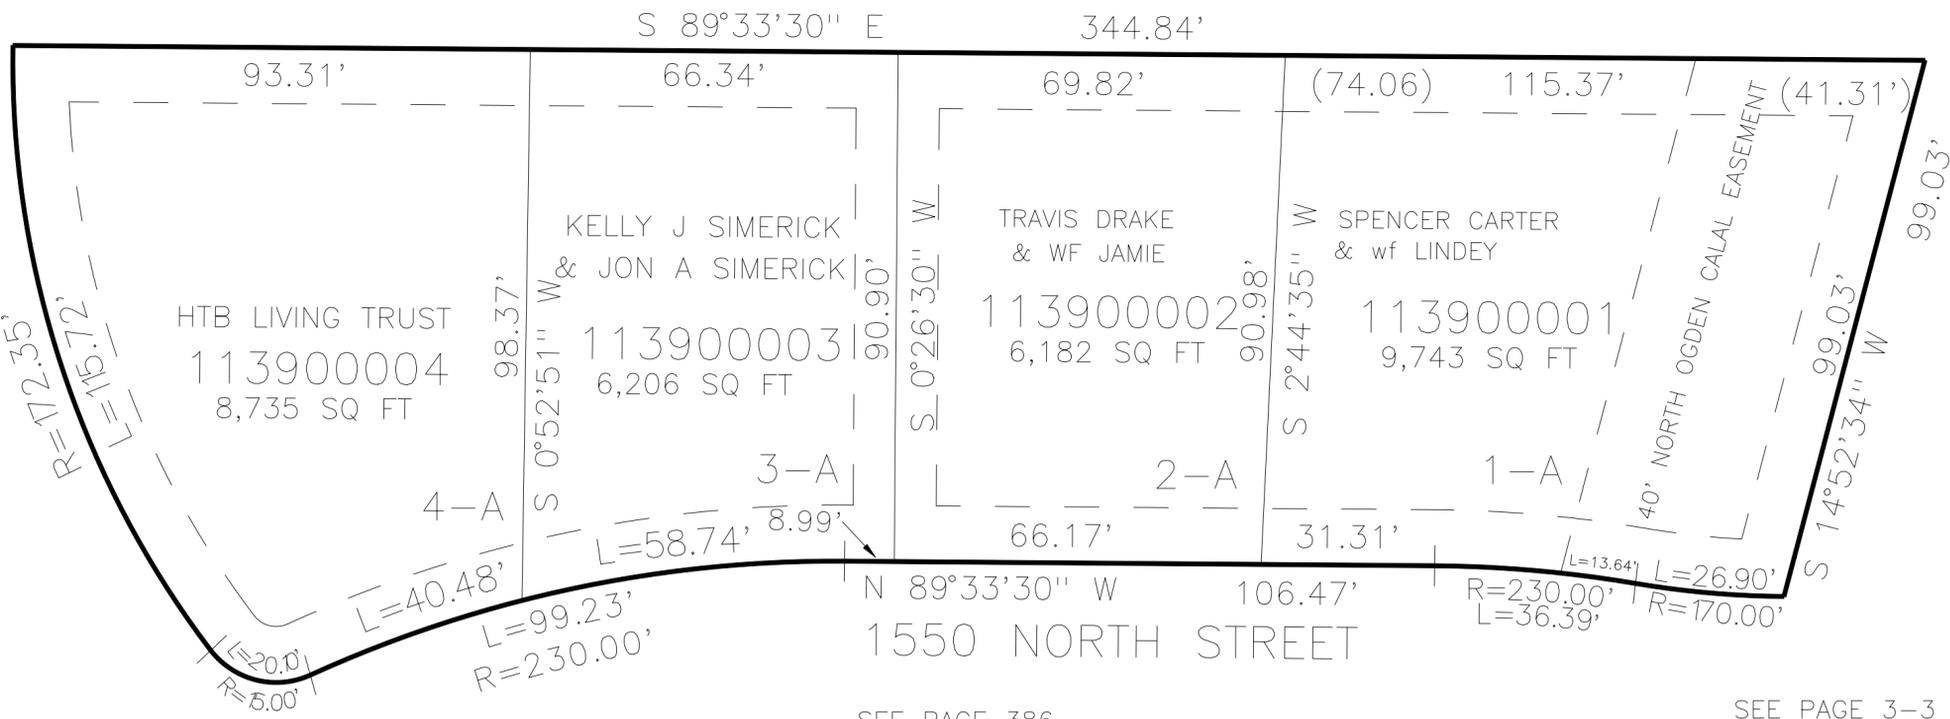

SEE PAGE 3-3

SEE PAGE 386

SEE PAGE 3-3

10' UTILITY & DRAINAGE EASEMENTS EACH  
SIDE OF PROPERTY LINES AS INDICATED  
BY DASHED LINES EXCEPT AS OTHERWISE  
SHOWN.

FOR COMPLETE ENG DATA SEE  
ORIGINAL DEDICATION PLAT IN  
BOOK 70, PAGE 74 OF RECORDS.