


PART OF THE NE 1/4, OF SECTION 4, T.6N., R.1W., S.L.B. & M.
LEWIS PEAK PRUD PHASE 1 1ST AMENDMENT
AMENDING LOTS 1-5 LEWIS PEAK PRUD PHASE 1

TAXING UNIT: 10

IN NORTH OGDEN CITY
SCALE 1" = 30'

SEE PAGE 3-3

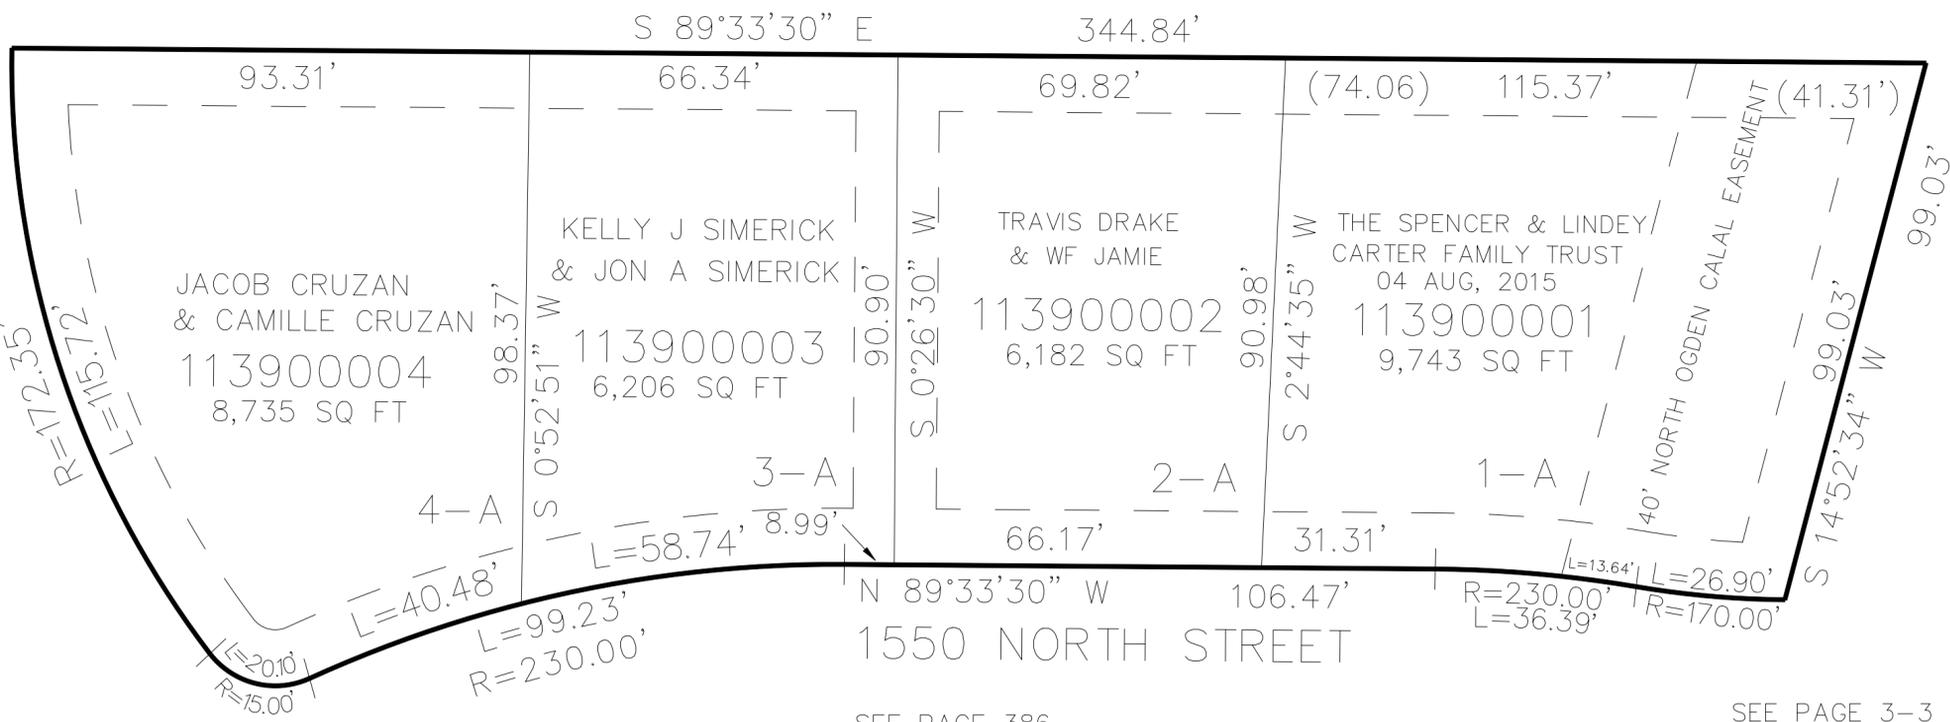

SEE PAGE 3-3

SEE PAGE 386

SEE PAGE 3-3

10' UTILITY & DRAINAGE EASEMENTS EACH
SIDE OF PROPERTY LINES AS INDICATED
BY DASHED LINES EXCEPT AS OTHERWISE
SHOWN.

FOR COMPLETE ENG DATA SEE
ORIGINAL DEDICATION PLAT IN
BOOK 70, PAGE 74 OF RECORDS.