

PART OF THE NE.1/4, OF SECTION 8, T.6N., R.1W., S.L.B. & M.

393

THOROUGHBRED MEADOWS

IN HARRISVILLE CITY

TAXING UNIT: 20


SCALE 1" = 80'

1100 NORTH

FOR TEMP TURNAROUND
SEE DED PLAT

SEE PAGE 33

SEE PAGE 261

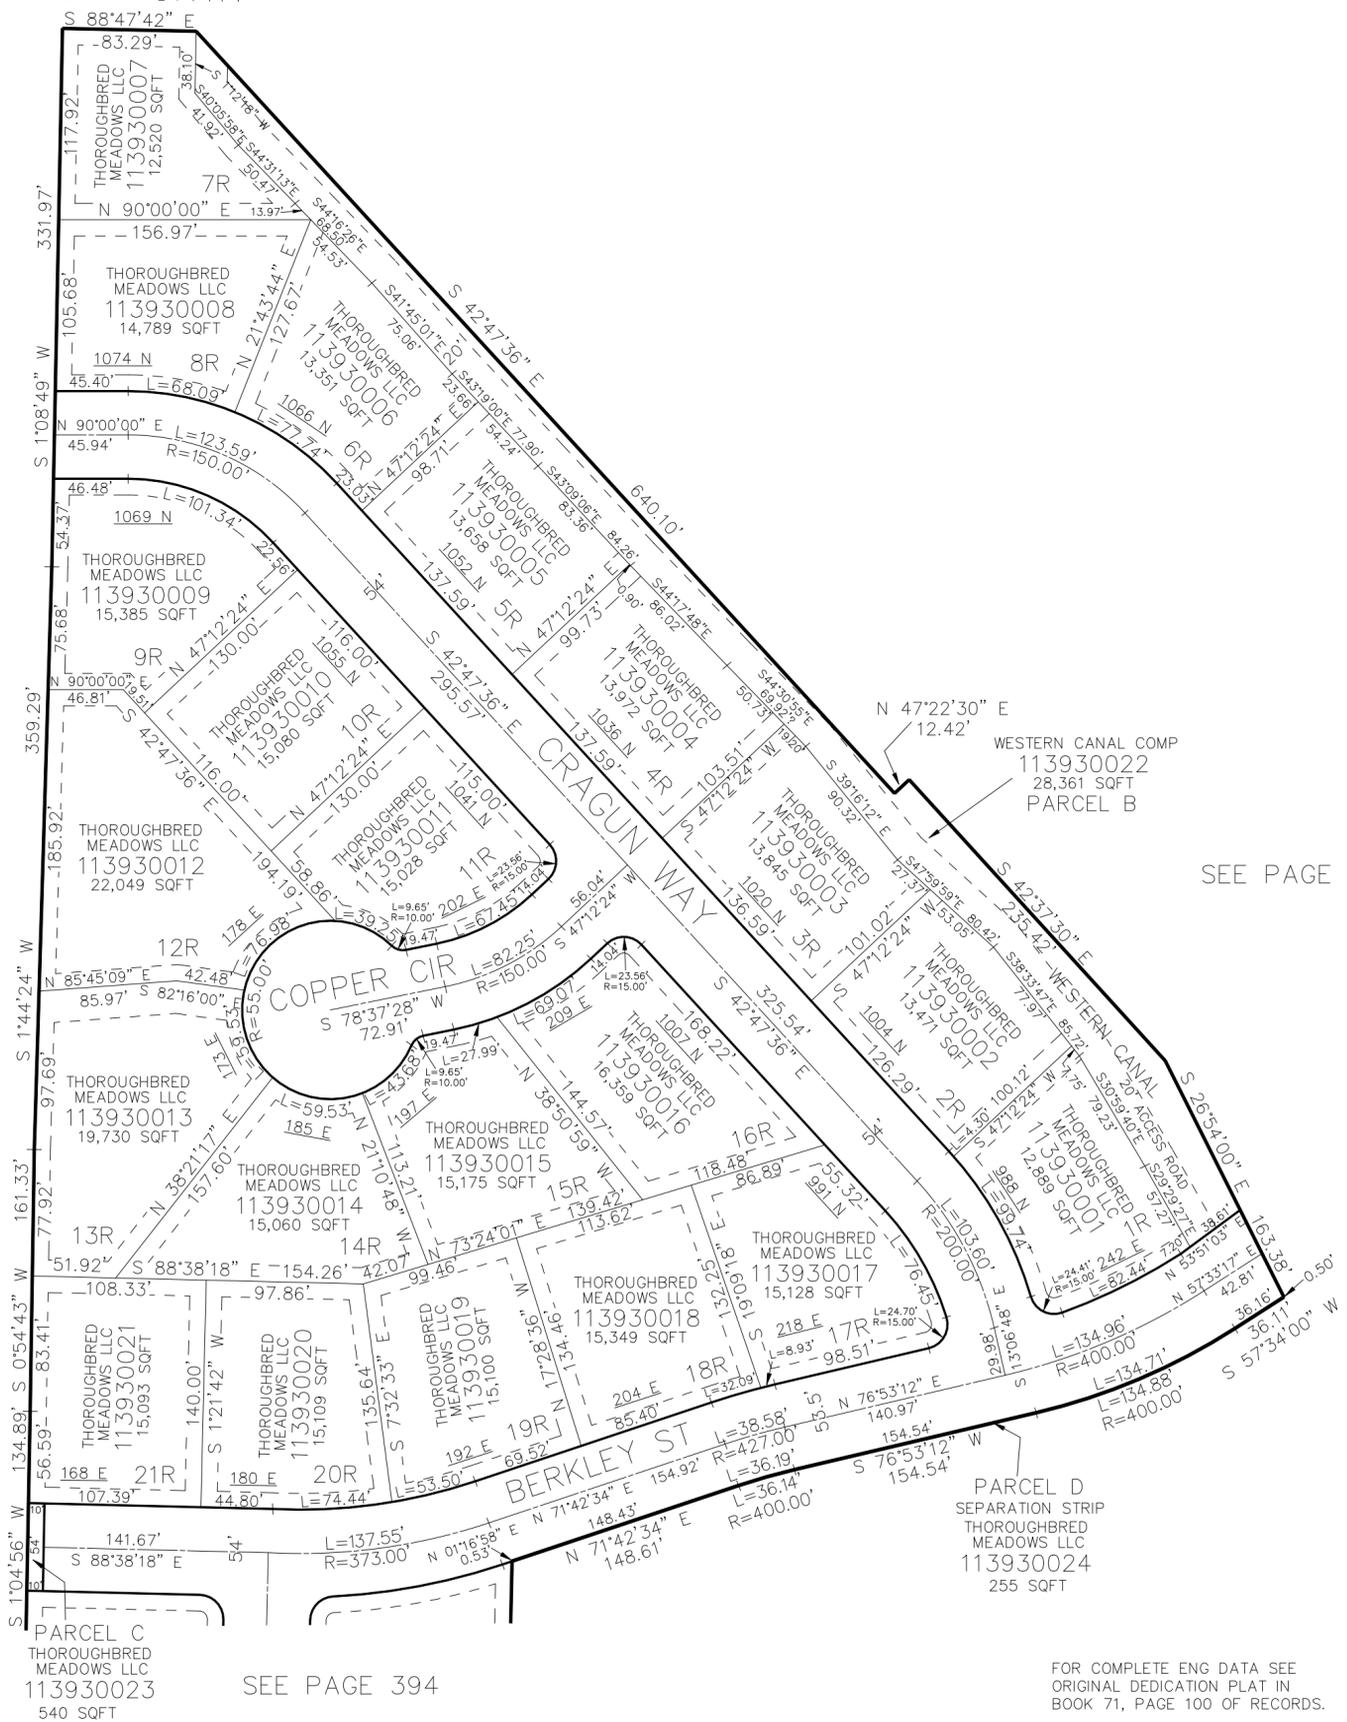

10' UTILITY & DRAINAGE EASEMENTS EACH
SIDE OF PROPERTY LINES AS INDICATED
BY DASHED LINES EXCEPT AS OTHERWISE
SHOWN.

SEE PAGE 394

FOR COMPLETE ENG DATA SEE
ORIGINAL DEDICATION PLAT IN
BOOK 71, PAGE 100 OF RECORDS.