

PART OF THE NE.1/4, OF SECTION 8, T.6N., R.1W., S.L.B. & M.
THROUGHBRED MEADOWS 1ST AMENDMENT

398


TAXING UNIT: 20

IN HARRISVILLE CITY
SCALE 1" = 80'

SEE PAGE 399

SEE PAGE 33

SEE PAGE 27-1

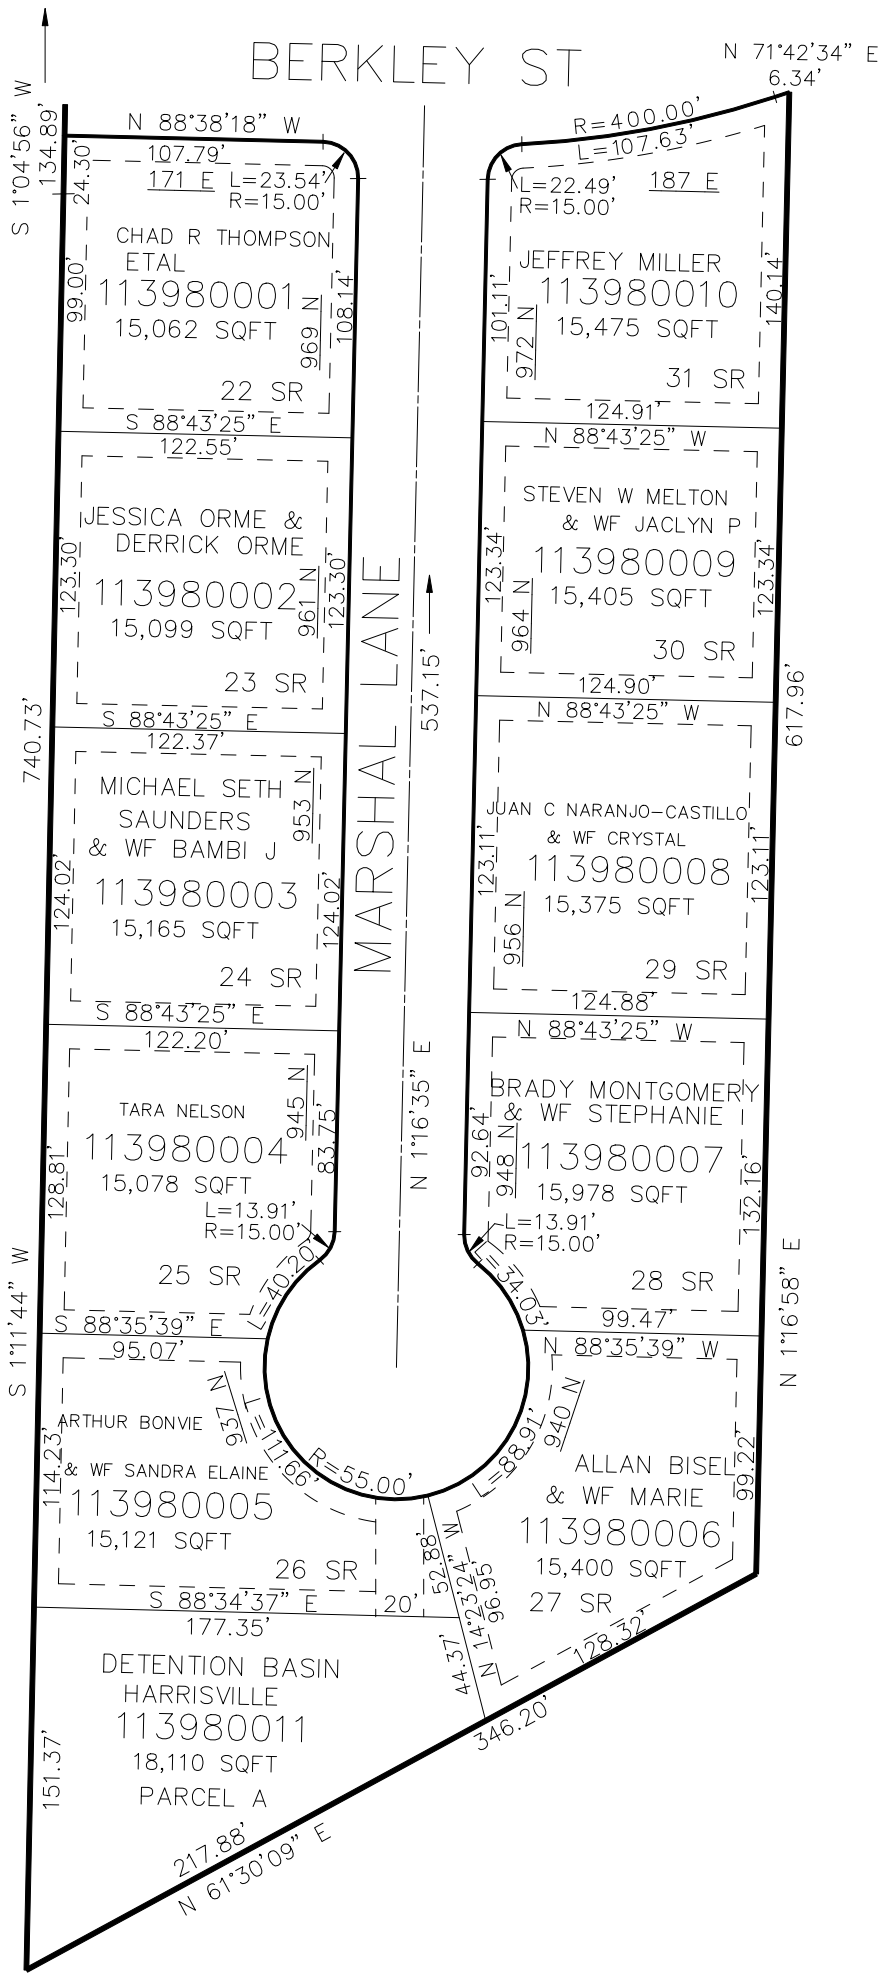

SEE PAGE 27-1

10' UTILITY & DRAINAGE EASEMENTS EACH
SIDE OF PROPERTY LINES AS INDICATED
BY DASHED LINES EXCEPT AS OTHERWISE
SHOWN.

FOR COMPLETE ENG DATA SEE
ORIGINAL DEDICATION PLAT IN
BOOK 74, PAGE 88 OF RECORDS.

FOR TAX PURPOSES ONLY