


PART OF THE NE.1/4, OF SECTION 8, T.6N., R.1W., S.L.B. & M.
THOROUGHbred MEADOWS 1ST AMENDMENT

IN HARRISVILLE CITY

TAXING UNIT: 20

SCALE 1" = 80'

1100 NORTH

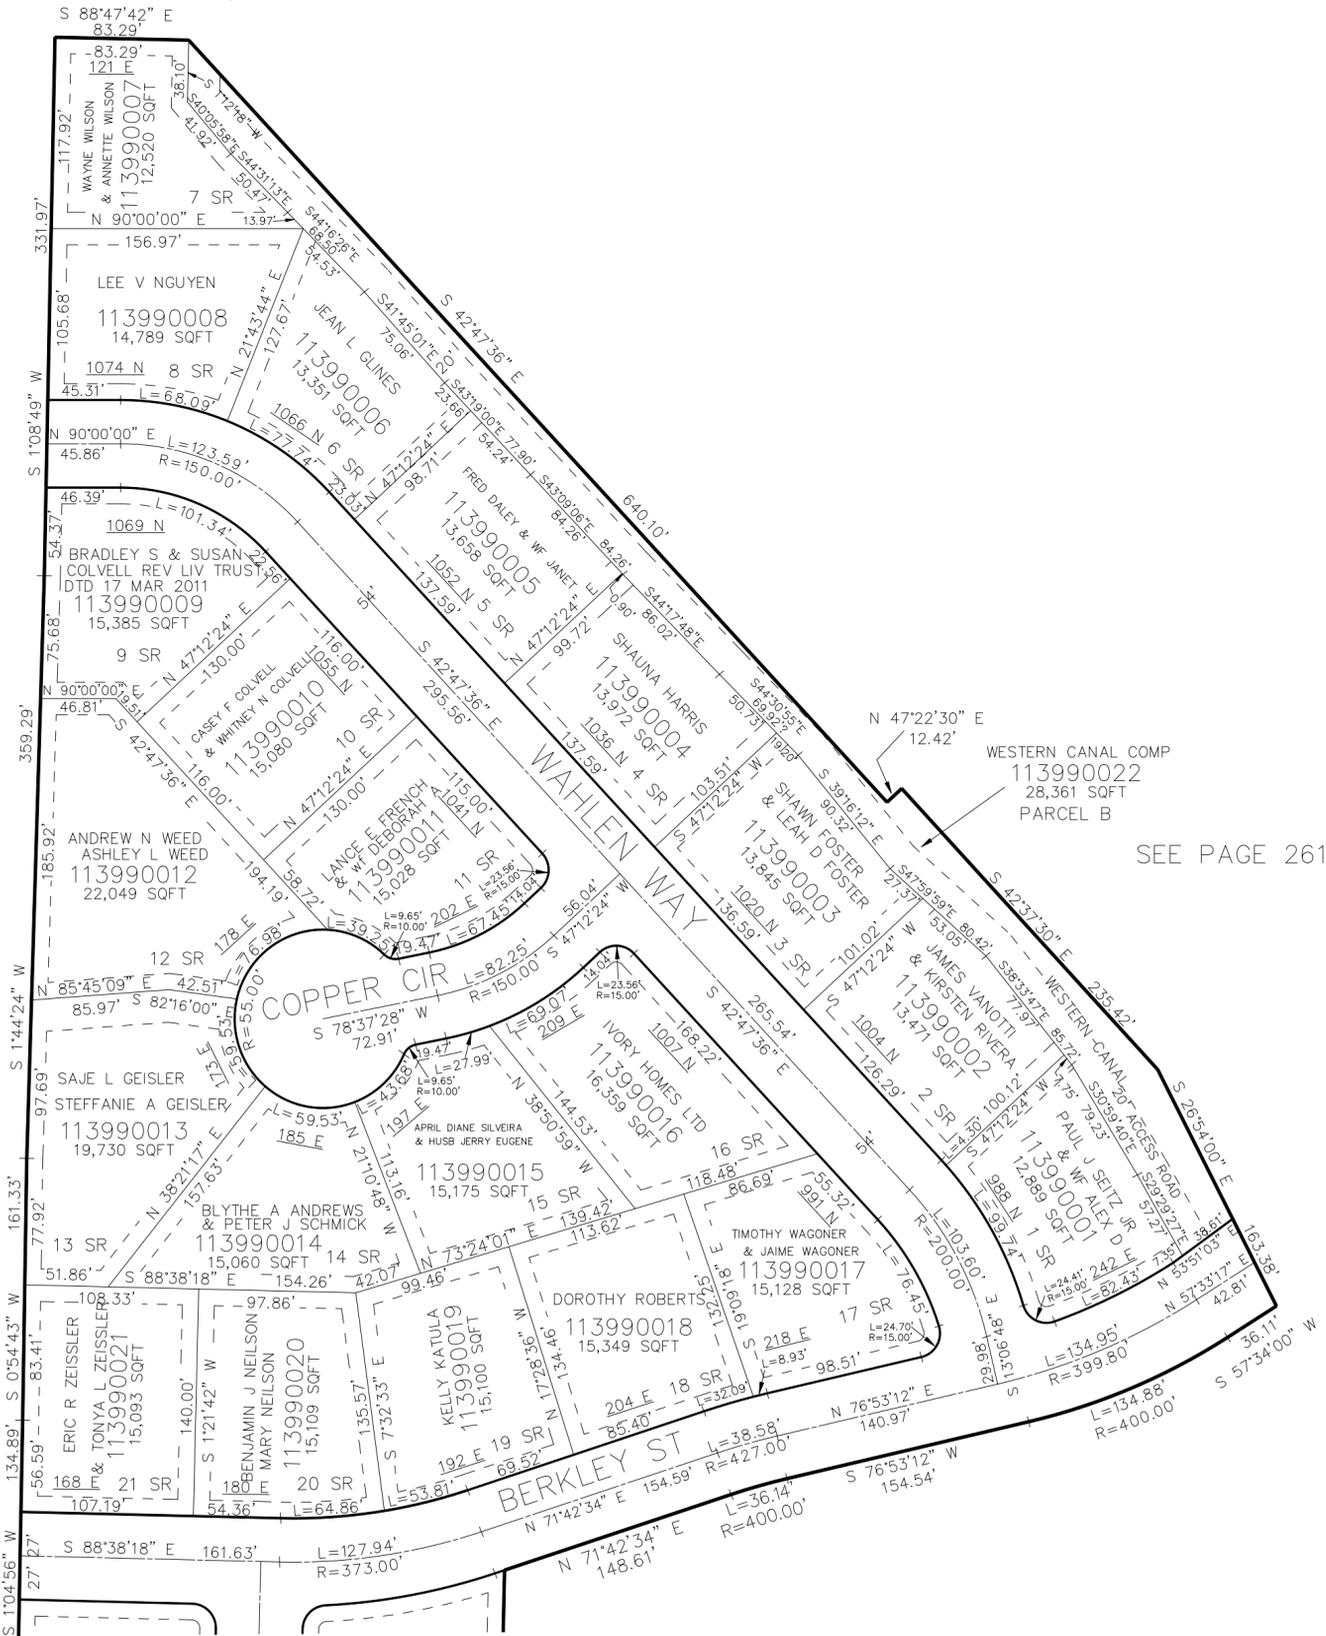

FOR TEMP TURNAROUND
 SEE DED PLAT

SEE PAGE 33

SEE PAGE 261

10' UTILITY & DRAINAGE EASEMENTS EACH
 SIDE OF PROPERTY LINES AS INDICATED
 BY DASHED LINES EXCEPT AS OTHERWISE
 SHOWN.

SEE PAGE 398

FOR COMPLETE ENG DATA SEE
 ORIGINAL DEDICATION PLAT IN
 BOOK 74, PAGE 88 OF RECORDS.