

PART OF THE NE.1/4, OF SECTION 8, T.6N., R.1W., S.L.B. & M.
THOROUGHbred MEADOWS 1ST AMENDMENT

399

TAXING UNIT: 20


IN HARRISVILLE CITY

SCALE 1" = 80'

FOR TEMP TURNAROUND
SEE DED PLAT

SEE PAGE 33

SEE PAGE 261

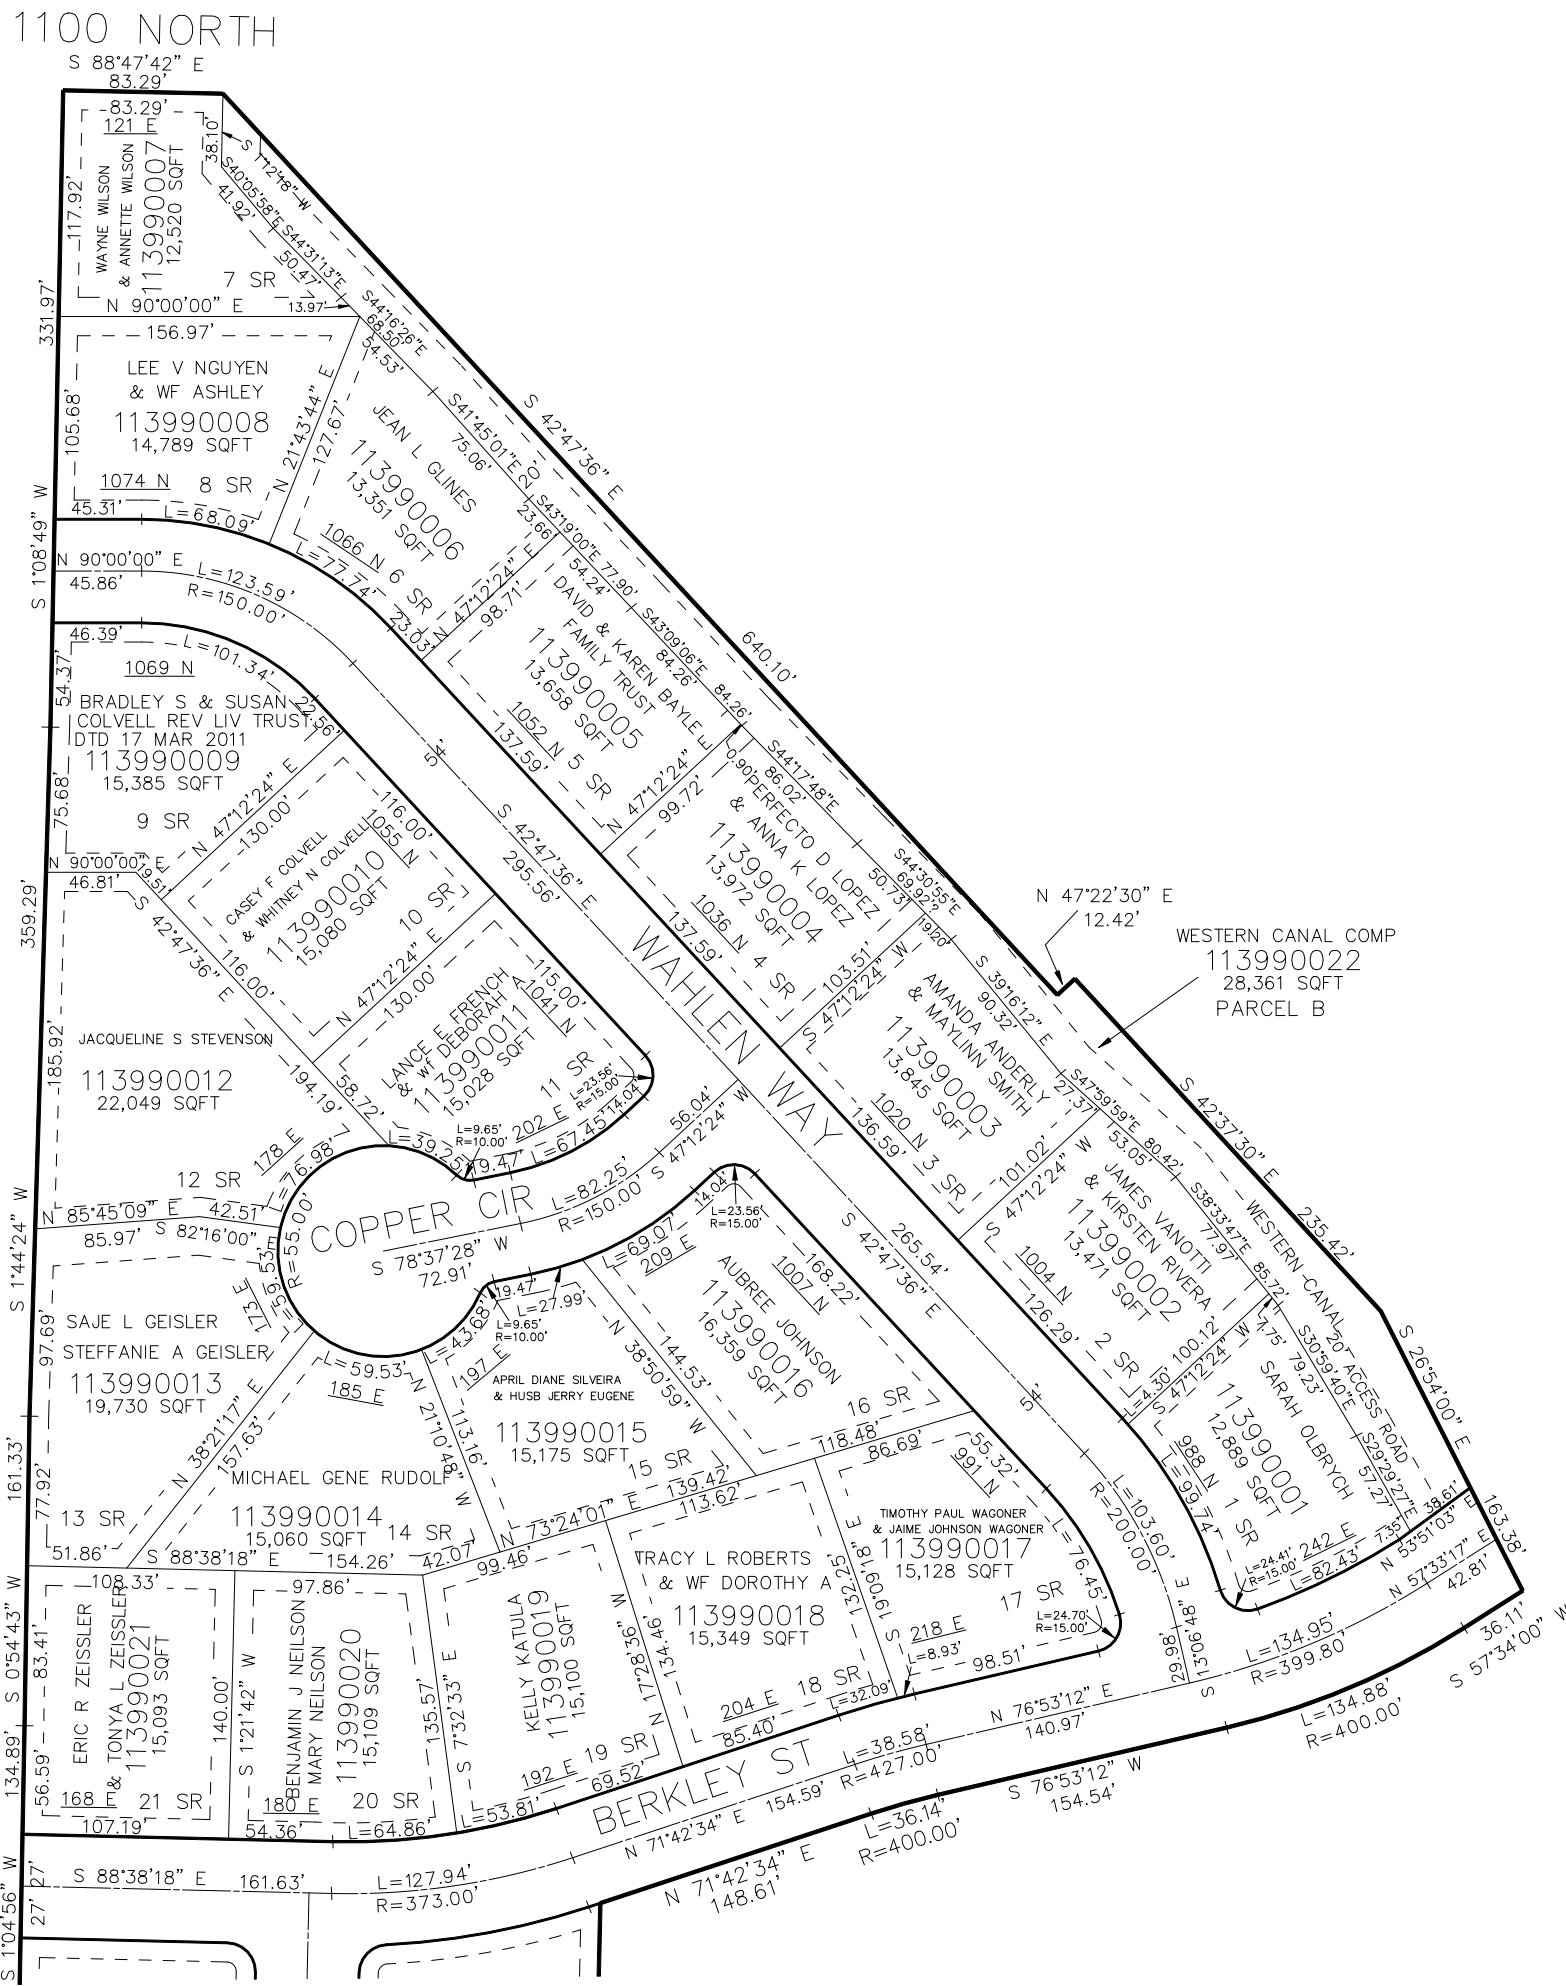

10' UTILITY & DRAINAGE EASEMENTS EACH
SIDE OF PROPERTY LINES AS INDICATED
BY DASHED LINES EXCEPT AS OTHERWISE
SHOWN.

SEE PAGE 398

FOR COMPLETE ENG DATA SEE
ORIGINAL DEDICATION PLAT IN
BOOK 74, PAGE 88 OF RECORDS.