

PART OF THE NW.1/4, OF SECTION 5, T.6N., R.1W., S.L.B. & M.
MYSTERY MEADOWS SUBDIVISION PHASE 3

IN NORTH OGDEN CITY

TAXING UNIT: 10


SCALE 1" = 80'

SEE PAGE 15

SEE PAGE 356

SEE PAGE 397

*CORRECTION AFFIDAVIT RECORDED
 MARCH 25-2016 E#2784902

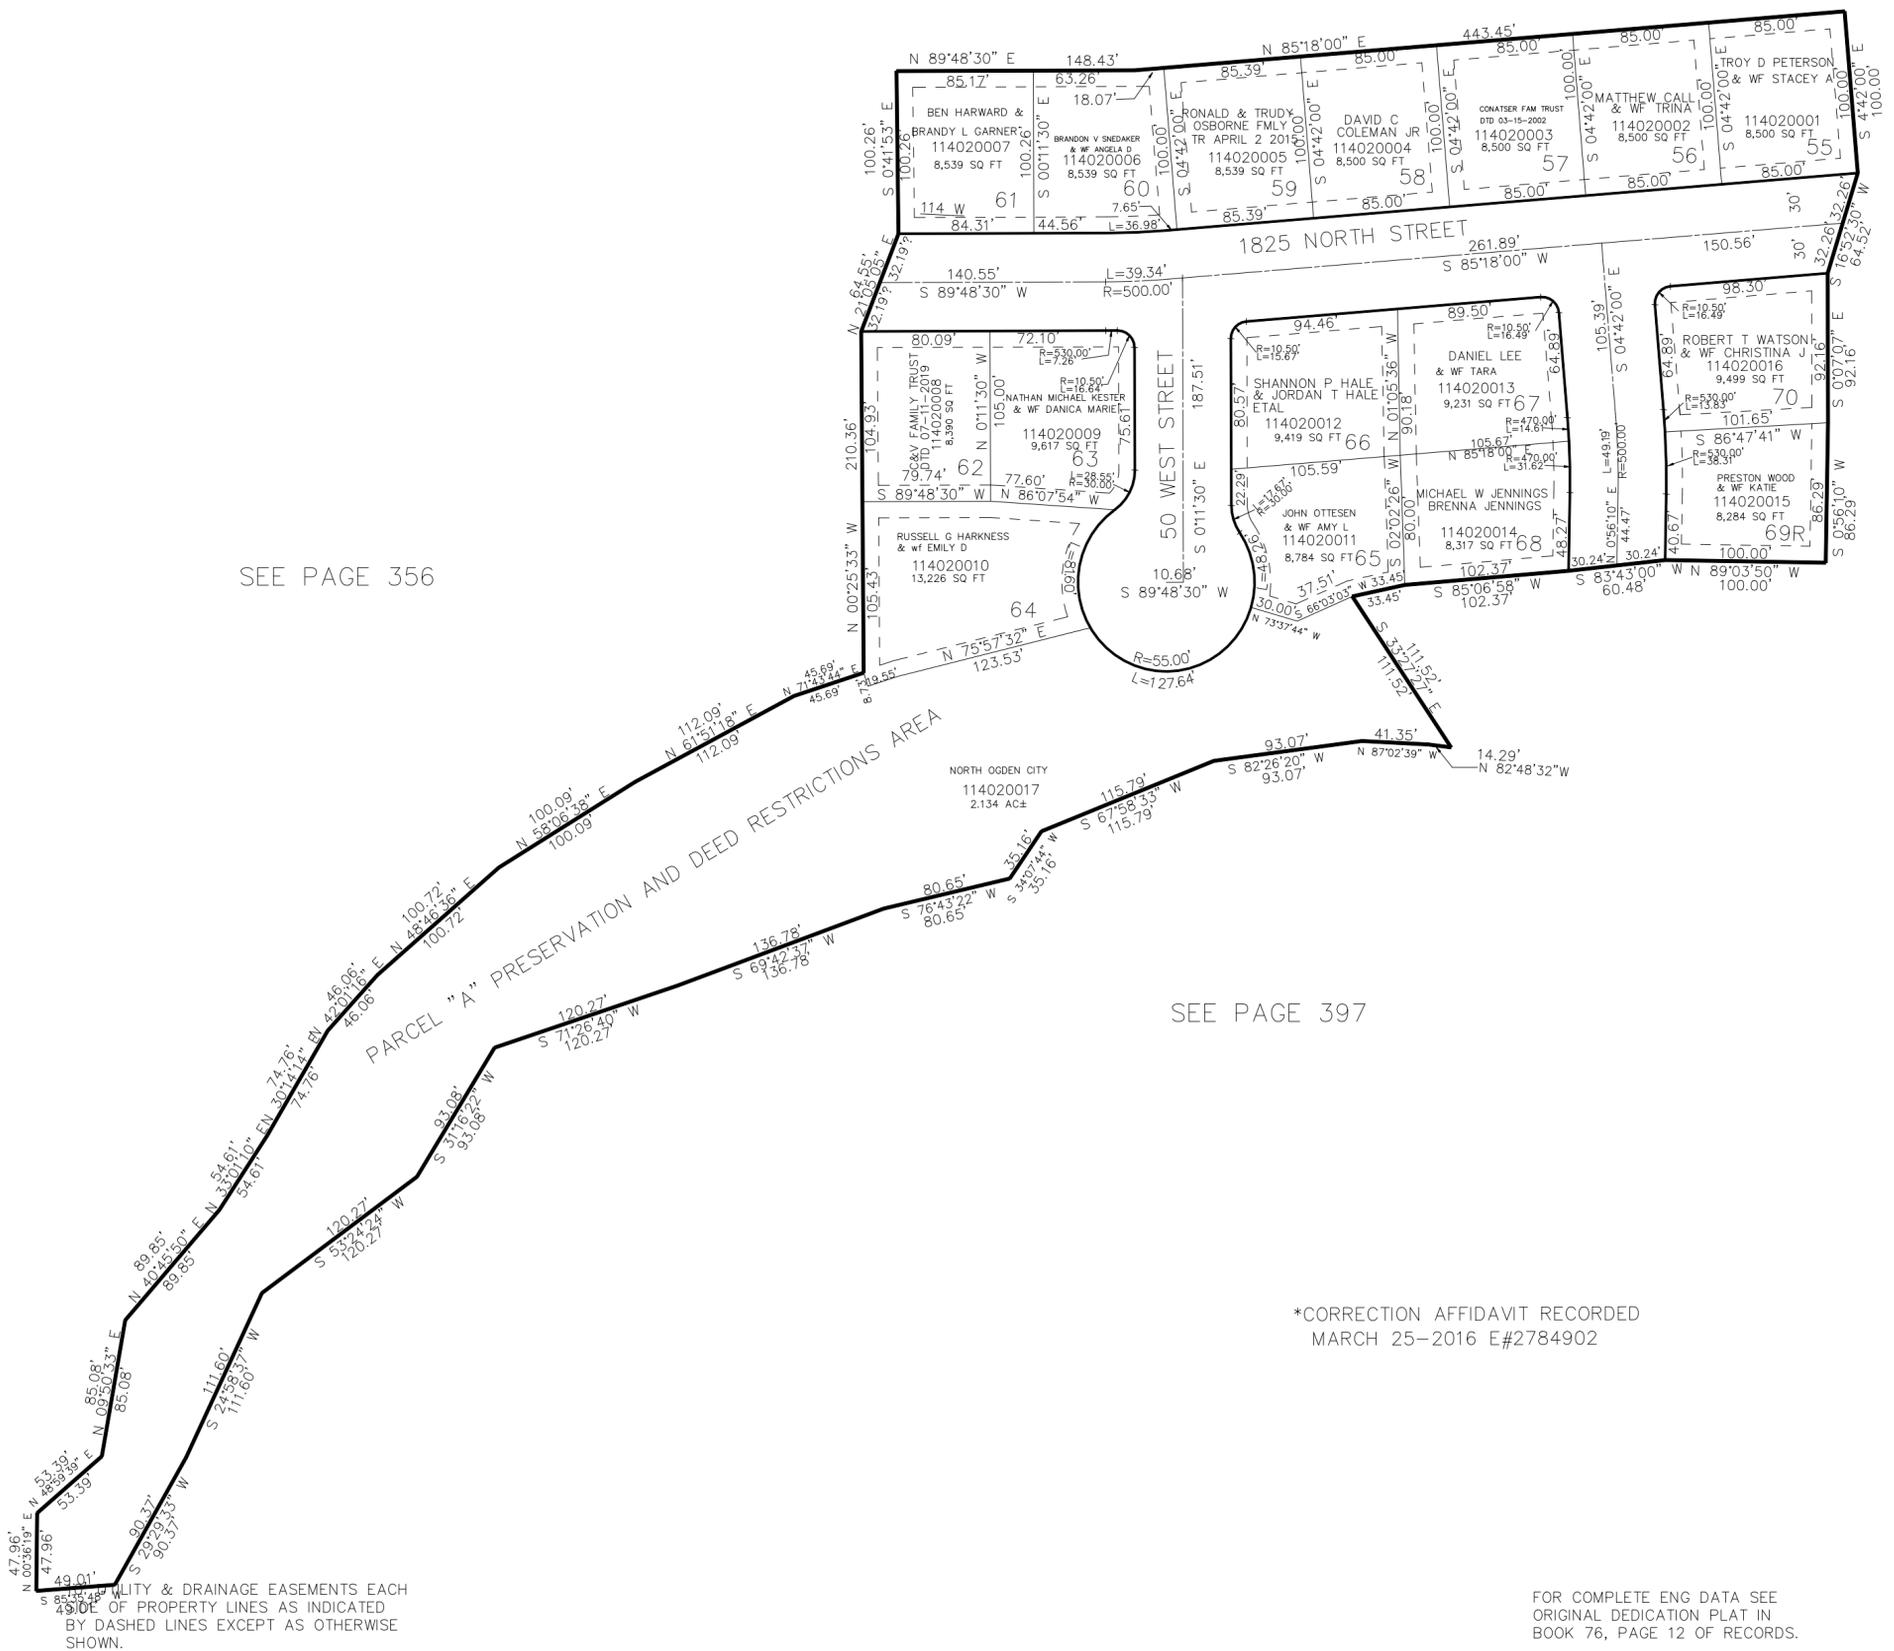

UTILITY & DRAINAGE EASEMENTS EACH
 10' WIDE OF PROPERTY LINES AS INDICATED
 BY DASHED LINES EXCEPT AS OTHERWISE
 SHOWN.

FOR COMPLETE ENG DATA SEE
 ORIGINAL DEDICATION PLAT IN
 BOOK 76, PAGE 12 OF RECORDS.