


PART OF THE NE.1/4, OF SECTION 4, T.6N., R.1W., S.L.B. & M.
LEWIS PARK PRUD PHASE 2

IN NORTH OGDEN CITY

TAXING UNIT: 10

SCALE 1" = 50'

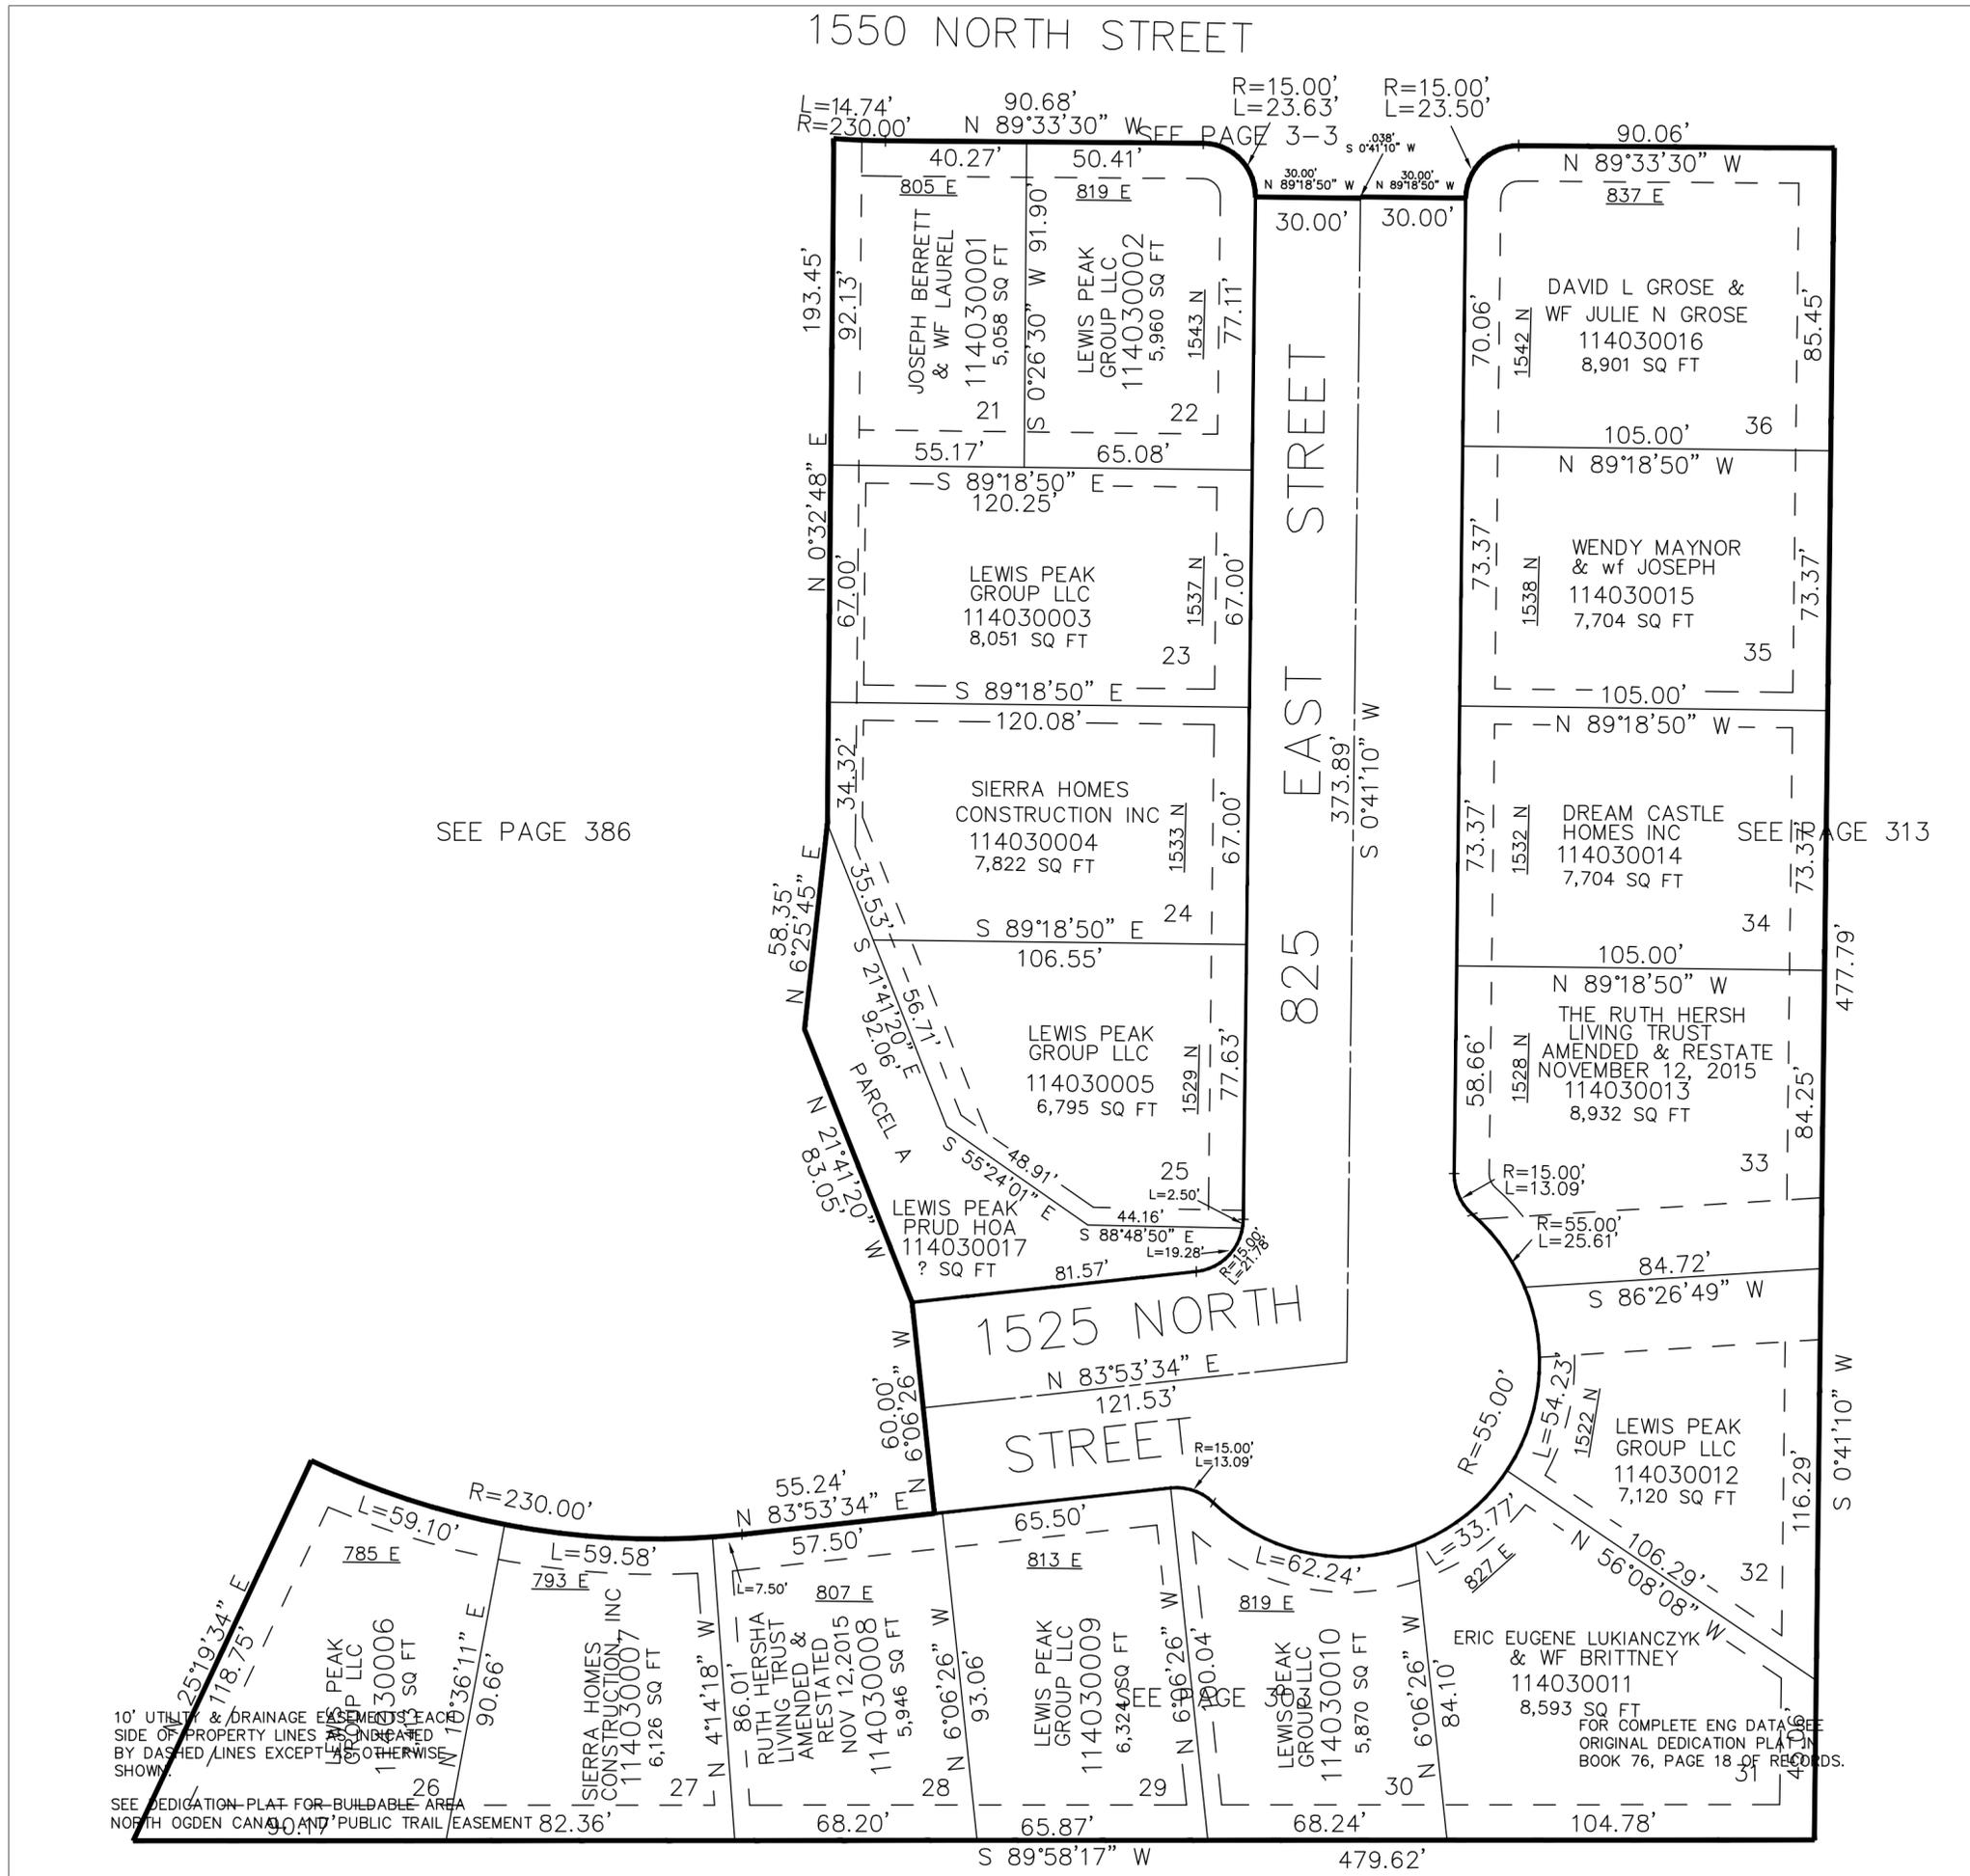

SEE PAGE 386

SEE PAGE 313

10' UTILITY & DRAINAGE EASEMENTS EACH SIDE OF PROPERTY LINES AS INDICATED BY DASHED LINES EXCEPT AS OTHERWISE SHOWN.
 SEE DEDICATION-PLAT FOR BUILDABLE AREA NORTH OGDEN CANAL AND PUBLIC TRAIL EASEMENT 82.36'

FOR COMPLETE ENG DATA, SEE ORIGINAL DEDICATION PLAT IN BOOK 76, PAGE 18 OF RECORDS.