

PART OF THE NE.1/4, OF SECTION 4, T.6N., R.1W., S.L.B. & M.
LEWIS PEAK PRUD PHASE 2

403

IN NORTH OGDEN CITY

TAXING UNIT: 10


SCALE 1" = 50'

SEE PAGE 3-3

1550 NORTH STREET

SEE PAGE 386

SEE PAGE 313

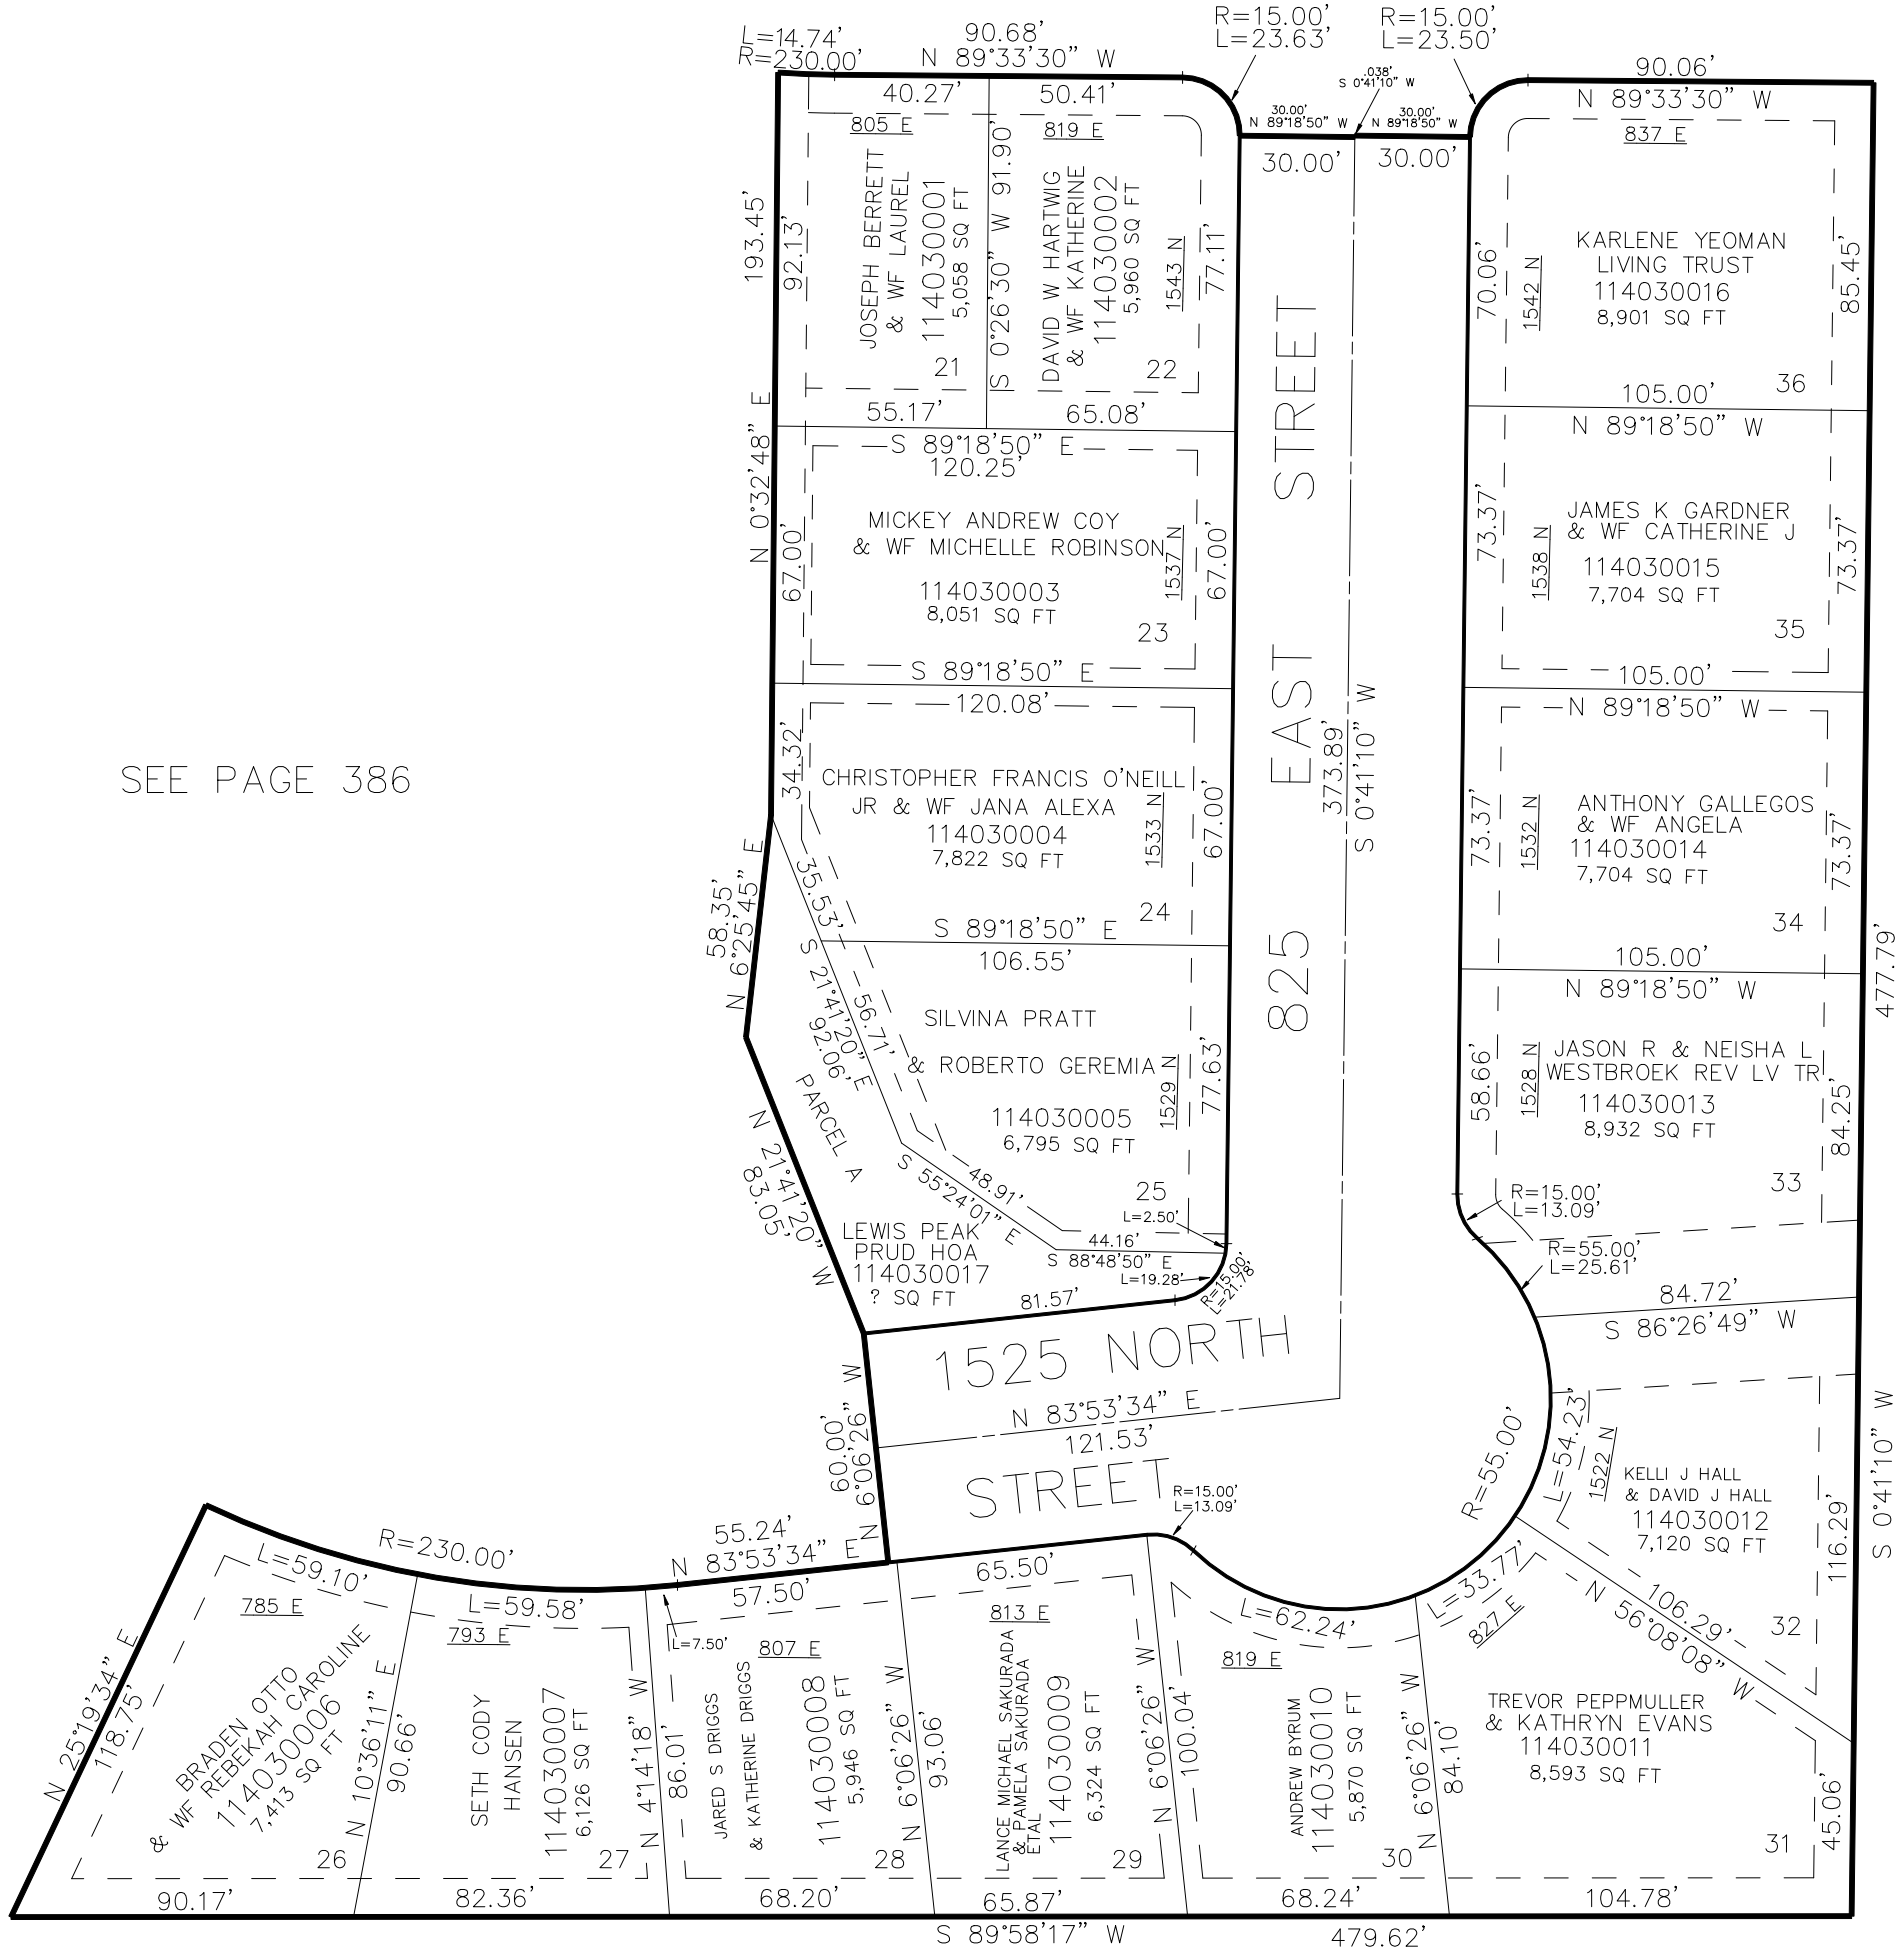

10' UTILITY & DRAINAGE EASEMENTS EACH
SIDE OF PROPERTY LINES AS INDICATED
BY DASHED LINES EXCEPT AS OTHERWISE
SHOWN.
SEE DEDICATION PLAT FOR BUILDABLE AREA
NORTH OGDEN CANAL, AND PUBLIC TRAIL EASEMENT

FOR COMPLETE ENG DATA SEE
ORIGINAL DEDICATION PLAT IN
BOOK 76, PAGE 18 OF RECORDS.