

PART OF THE NW.1/4, OF SECTION 5, T.6N., R.1W., S.L.B. & M.  
**MYSTERY MEADOWS SUBDIVISION PHASE 2**

IN NORTH OGDEN CITY


TAXING UNIT: 10

SCALE 1" = 80'

SEE PAGE 402

SEE PAGE 15

SEE PAGE 397

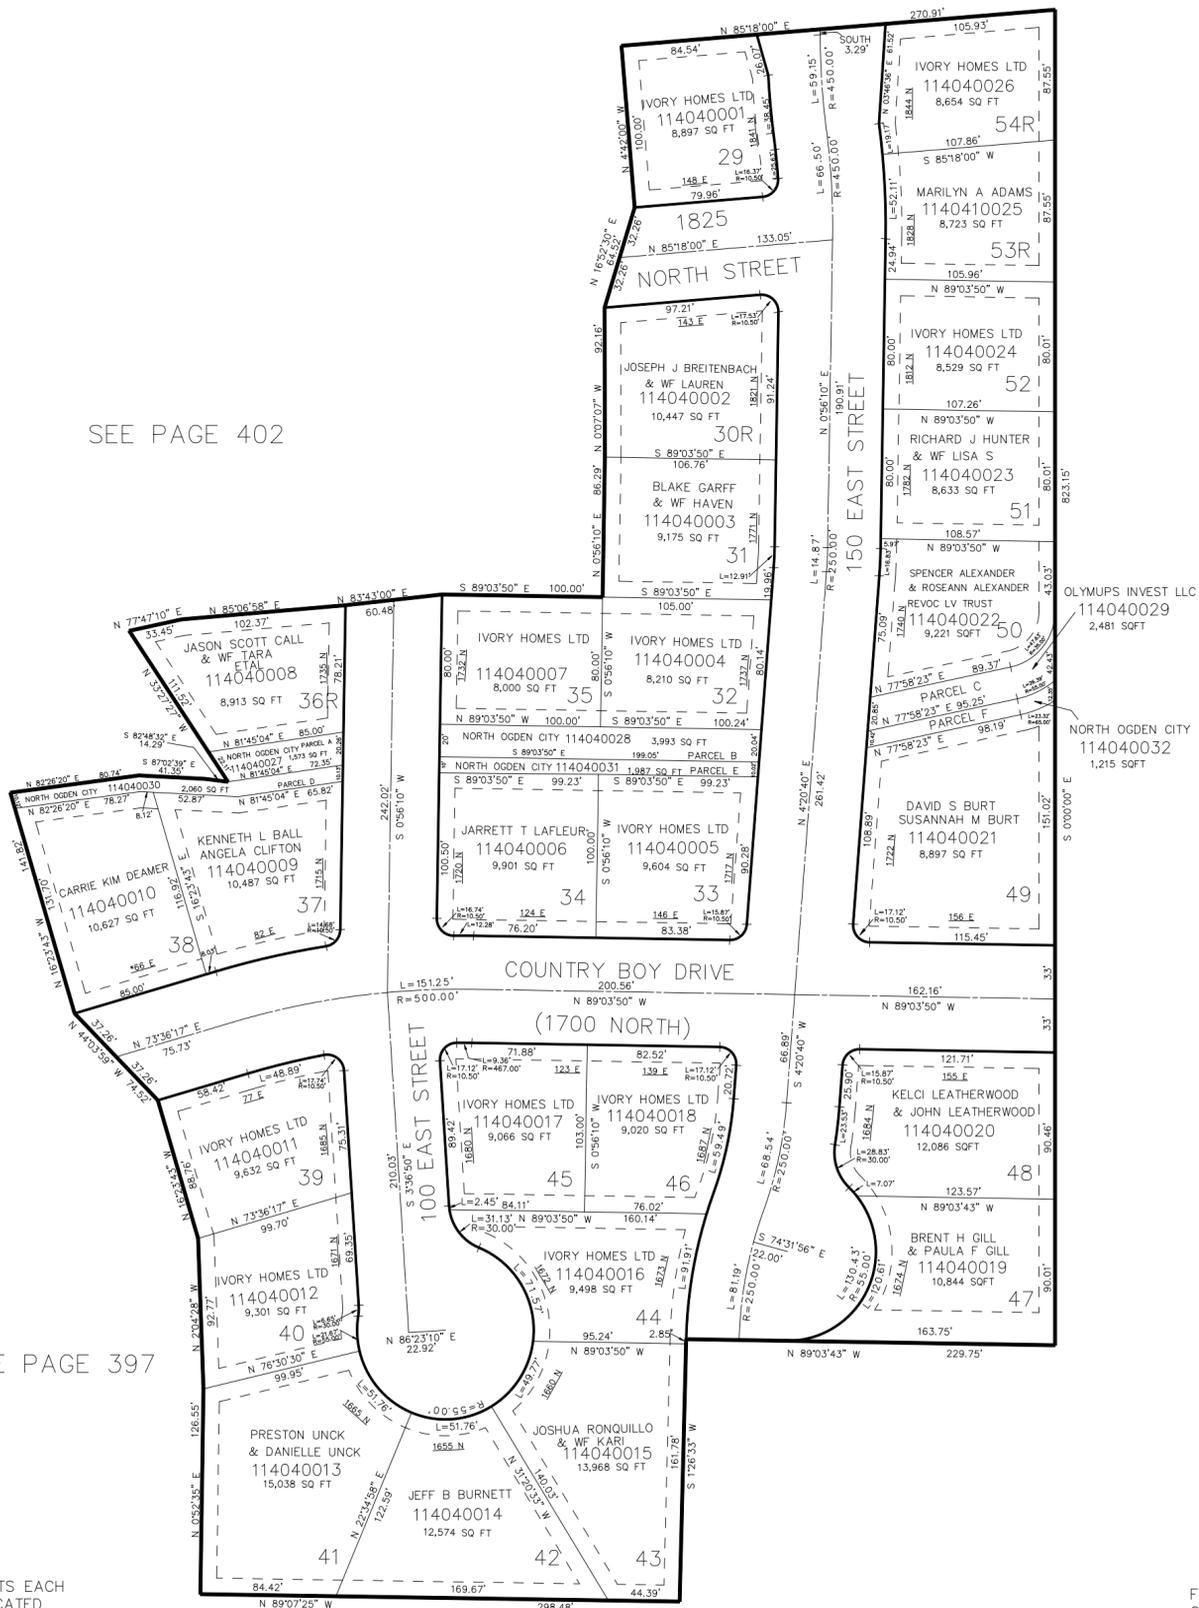

\* SEE CORRECTION AFFIDAVIT E#278353

10' UTILITY & DRAINAGE EASEMENTS EACH SIDE OF PROPERTY LINES AS INDICATED BY DASHED LINES EXCEPT AS OTHERWISE SHOWN.

FOR COMPLETE ENG DATA SEE ORIGINAL DEDICATION PLAT IN BOOK 76, PAGE 62 OF RECORDS.