


PART OF THE SW1/4, OF SECTION 9 T.6N., R.1W., S.L.B. & M.  
**OUR HOUSE SUBDIVISION**

TAXING UNIT: 25 & 451

IN OGDEN CITY  
SCALE 1" = 60'

SEE PAGE 80-2

S 89°26'05" E 177.46'

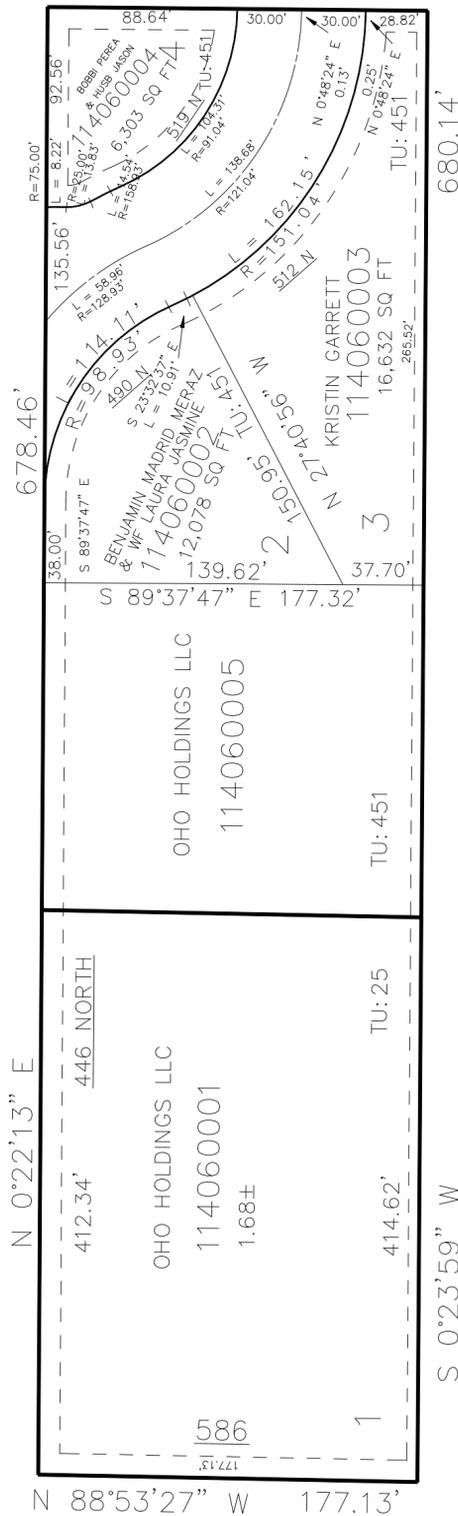

SEE PAGE 80-2

SEE PAGE 80-2

JEFFERSON AVE

400 NORTH

10' UTILITY & DRAINAGE EASEMENTS EACH  
SIDE OF PROPERTY LINES AS INDICATED  
BY DASHED LINES EXCEPT AS OTHERWISE  
SHOWN.

FOR COMPLETE ENG DATA SEE  
ORIGINAL DEDICATION PLAT IN  
BOOK 77, PAGE 29 OF RECORDS.

SEE PAGE 80-2