


PART OF THE NW. 1/4, OF SECTION 6, T.6N., R.1W., S.L.B. & M.
HART COMMUNITY OWNERSHIP DEVELOPMENT

IN HARRISVILLE CITY

TAXING UNIT: 20

SCALE 1" = 60'

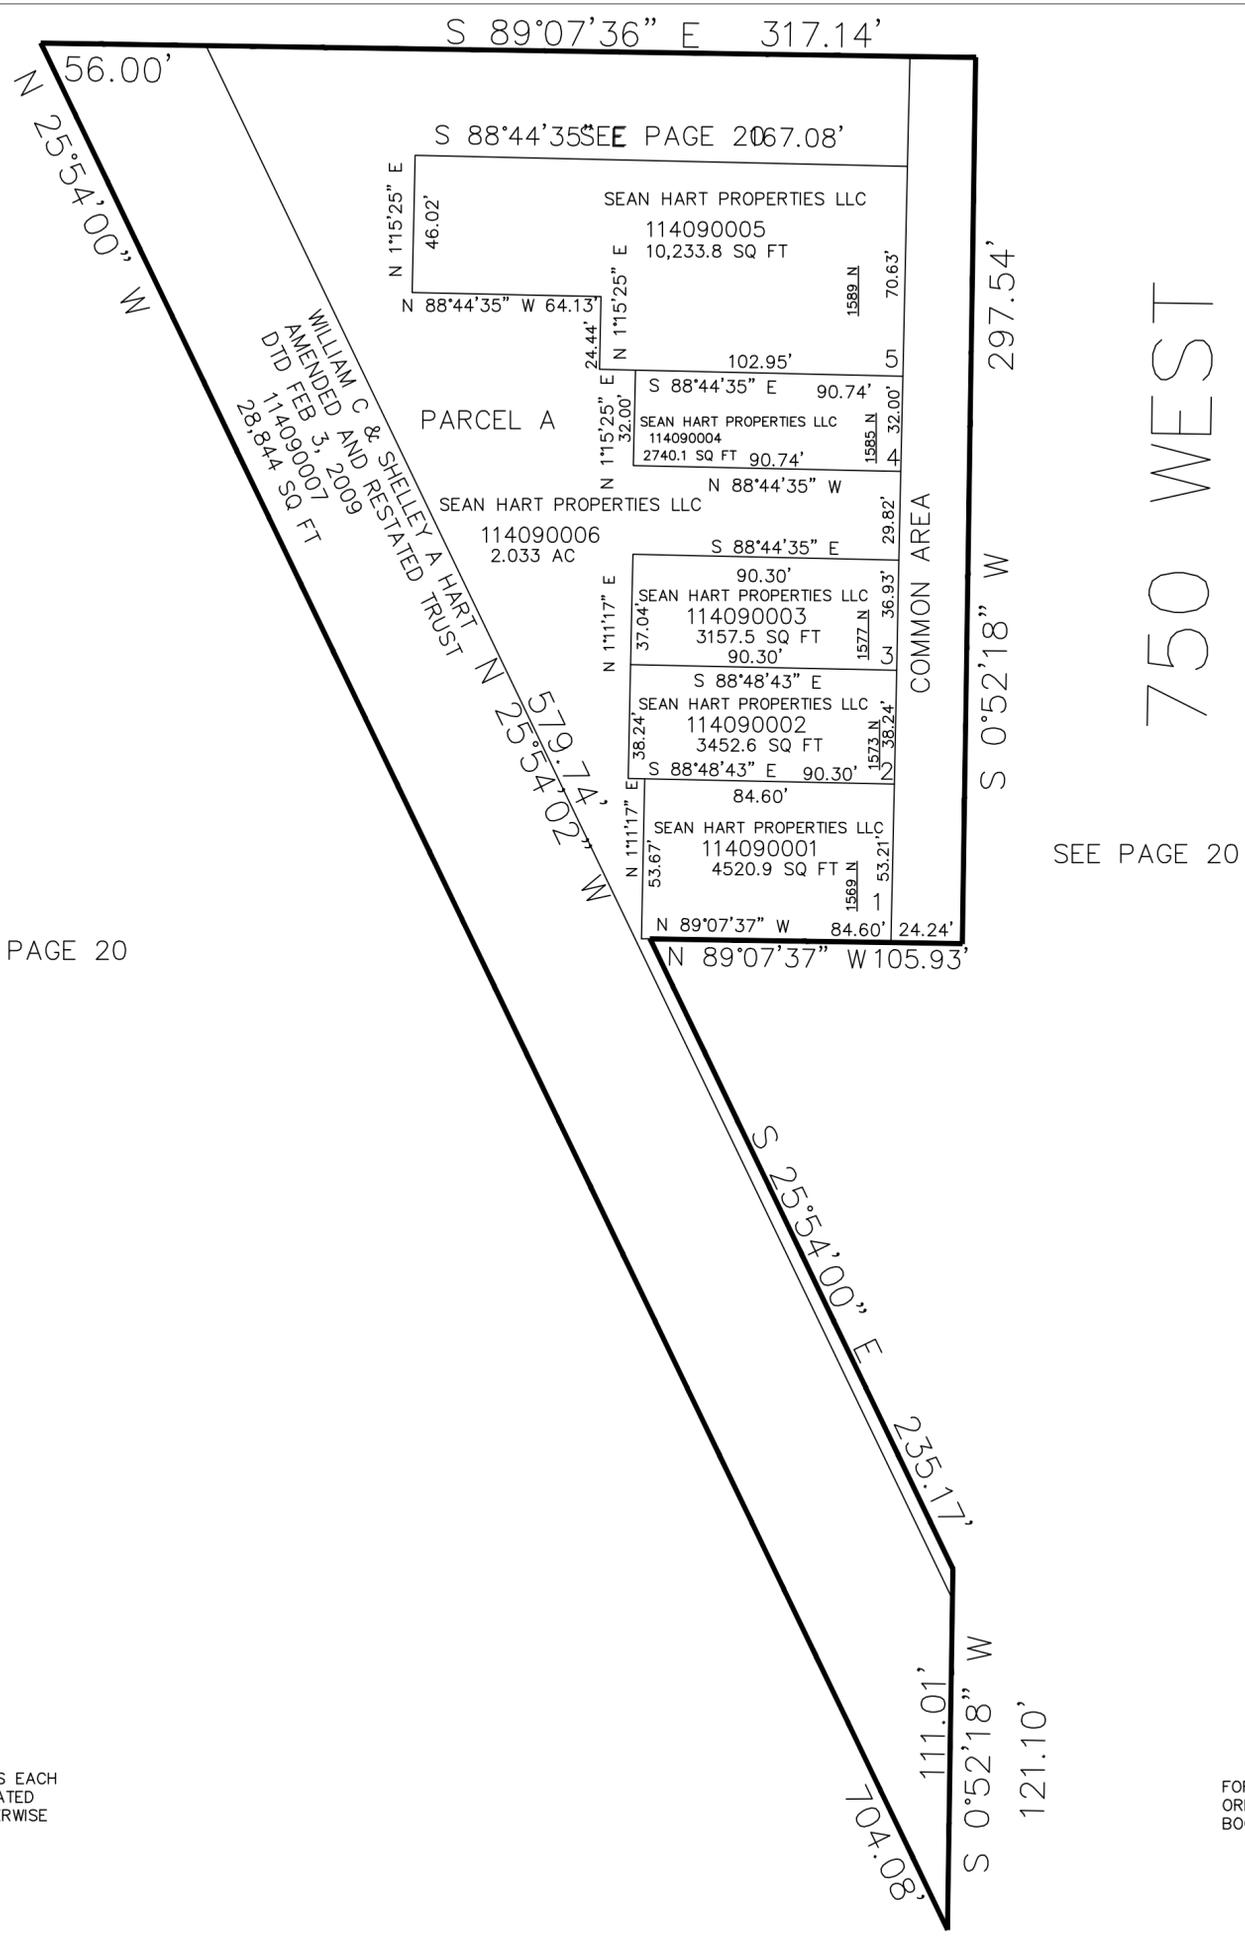

WILLIAM C & SHELLEY A HART
AMENDED AND RE-STATED TRUST
DTD FEB 3, 2009
114090007
28,844 SQ FT

PARCEL A

COMMON AREA

750 WEST

SEE PAGE 20

SEE PAGE 20

10' UTILITY & DRAINAGE EASEMENTS EACH
SIDE OF PROPERTY LINES AS INDICATED
BY DASHED LINES EXCEPT AS OTHERWISE
SHOWN.

FOR COMPLETE ENG DATA SEE
ORIGINAL DEDICATION PLAT IN
BOOK 77, PAGE 77 OF RECORDS.