

PART OF THE NE1/4, OF SECTION 4, T.6N., R.1W., S.L.B. & M.  
WALDO JENSEN SUBDIVISION 1ST AMD

410

TAXING UNIT: 10


IN NORTH OGDEN CITY  
SCALE 1" = 40'

SEE PAGE 3-2

1700 NORTH STREET

SEE PAGE 3-2

SEE PAGE 3-2

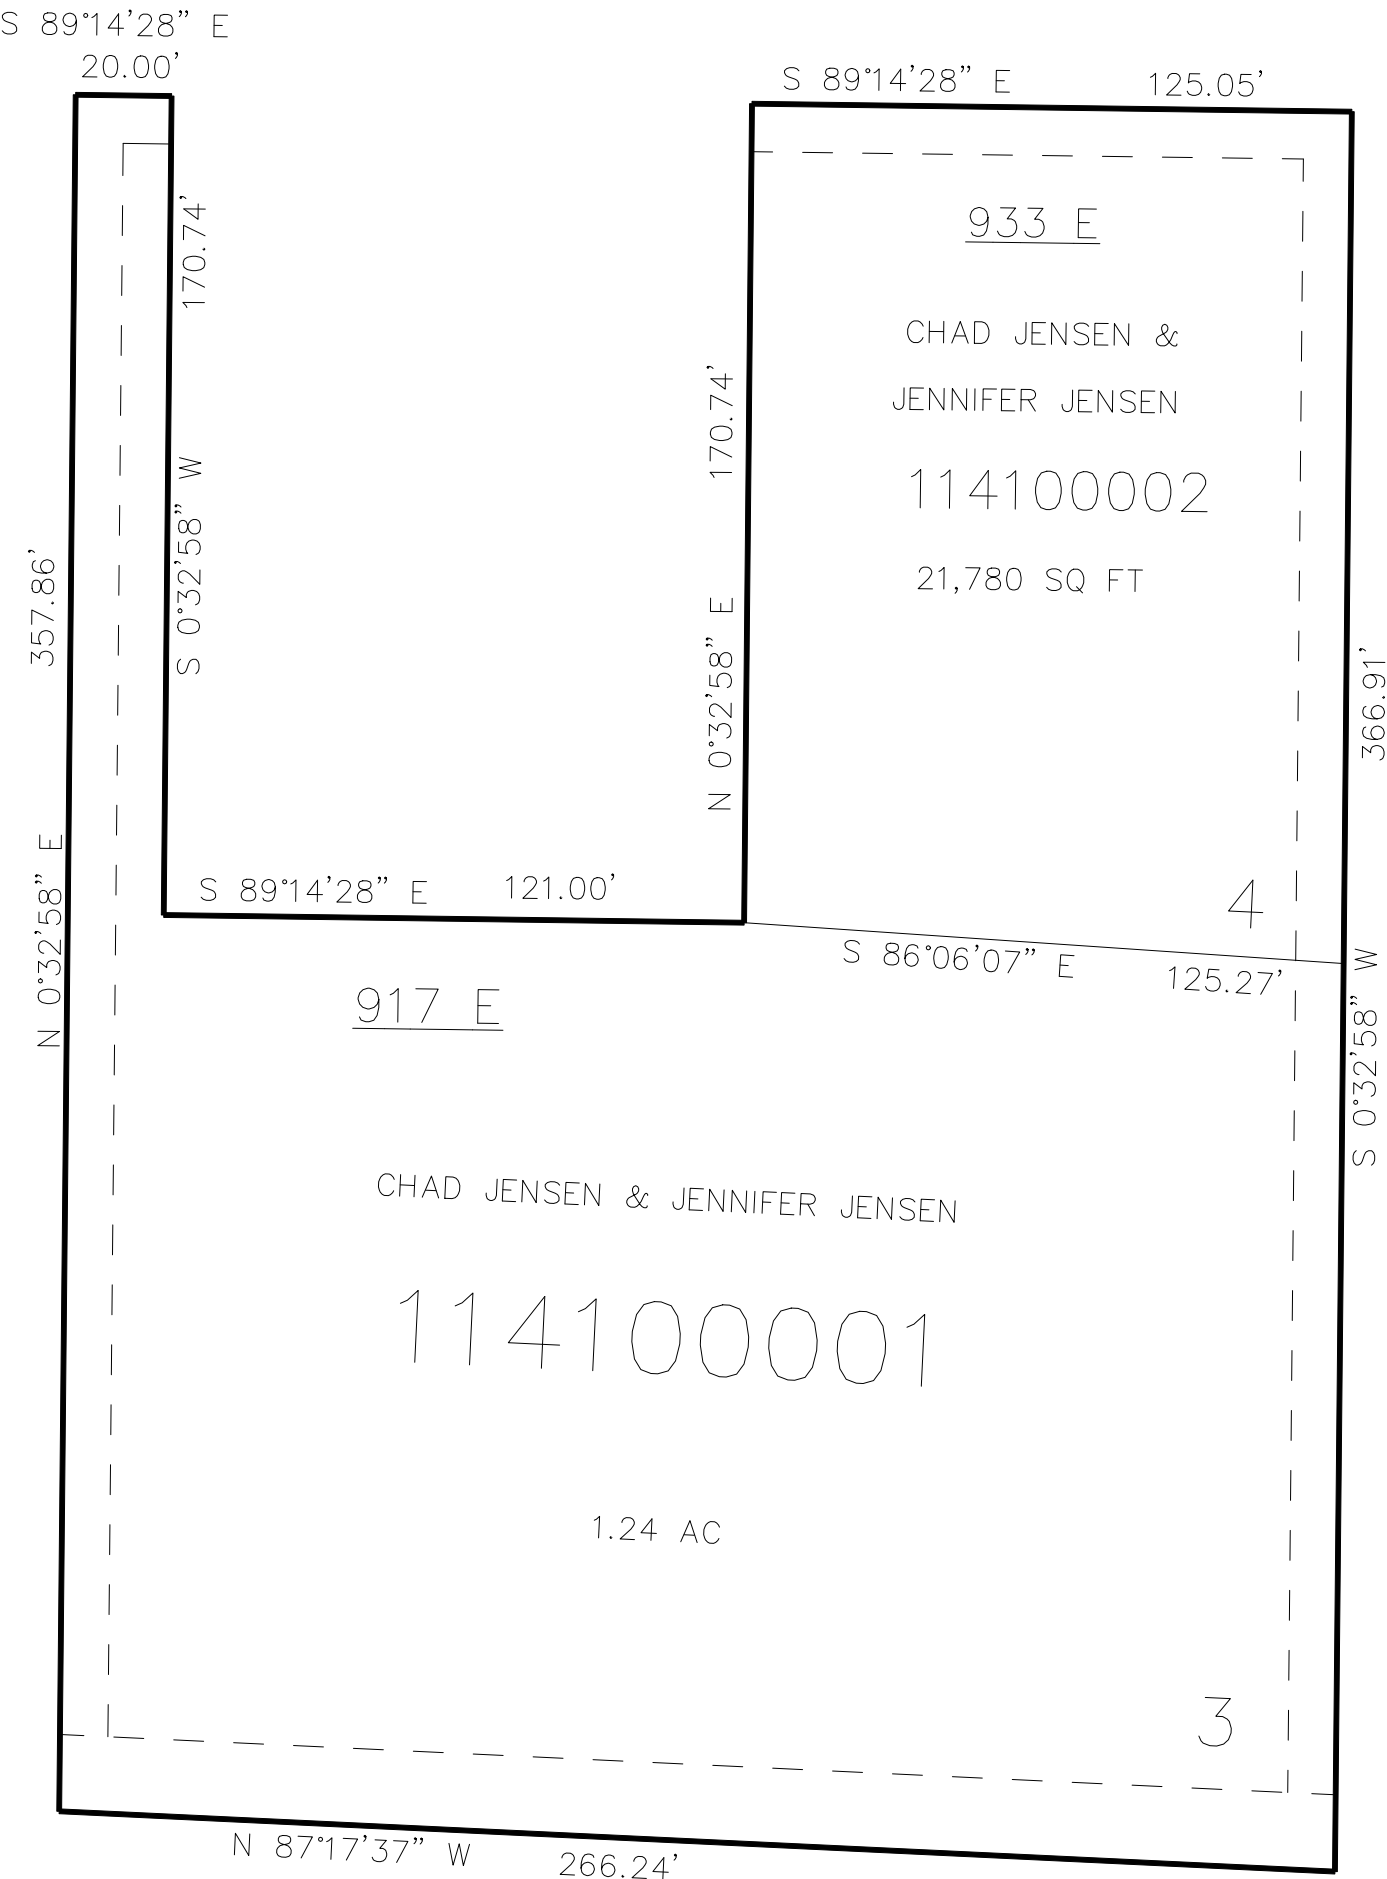

10' UTILITY & DRAINAGE EASEMENTS EACH  
SIDE OF PROPERTY LINES AS INDICATED  
BY DASHED LINES EXCEPT AS OTHERWISE  
SHOWN.

FOR COMPLETE ENG DATA SEE  
ORIGINAL DEDICATION PLAT IN  
BOOK 78, PAGE 26 OF RECORDS.

SEE PAGE 3-2