

PART OF THE NE1/4, OF SECTION 4, T.6N., R.1W., S.L.B. & M.
WALDO JENSEN SUBDIVISION 1ST AMD

410

TAXING UNIT: 10


IN NORTH OGDEN CITY
SCALE 1" = 40'

SEE PAGE 3-2

1700 NORTH STREET

SEE PAGE 3-2

SEE PAGE 3-2

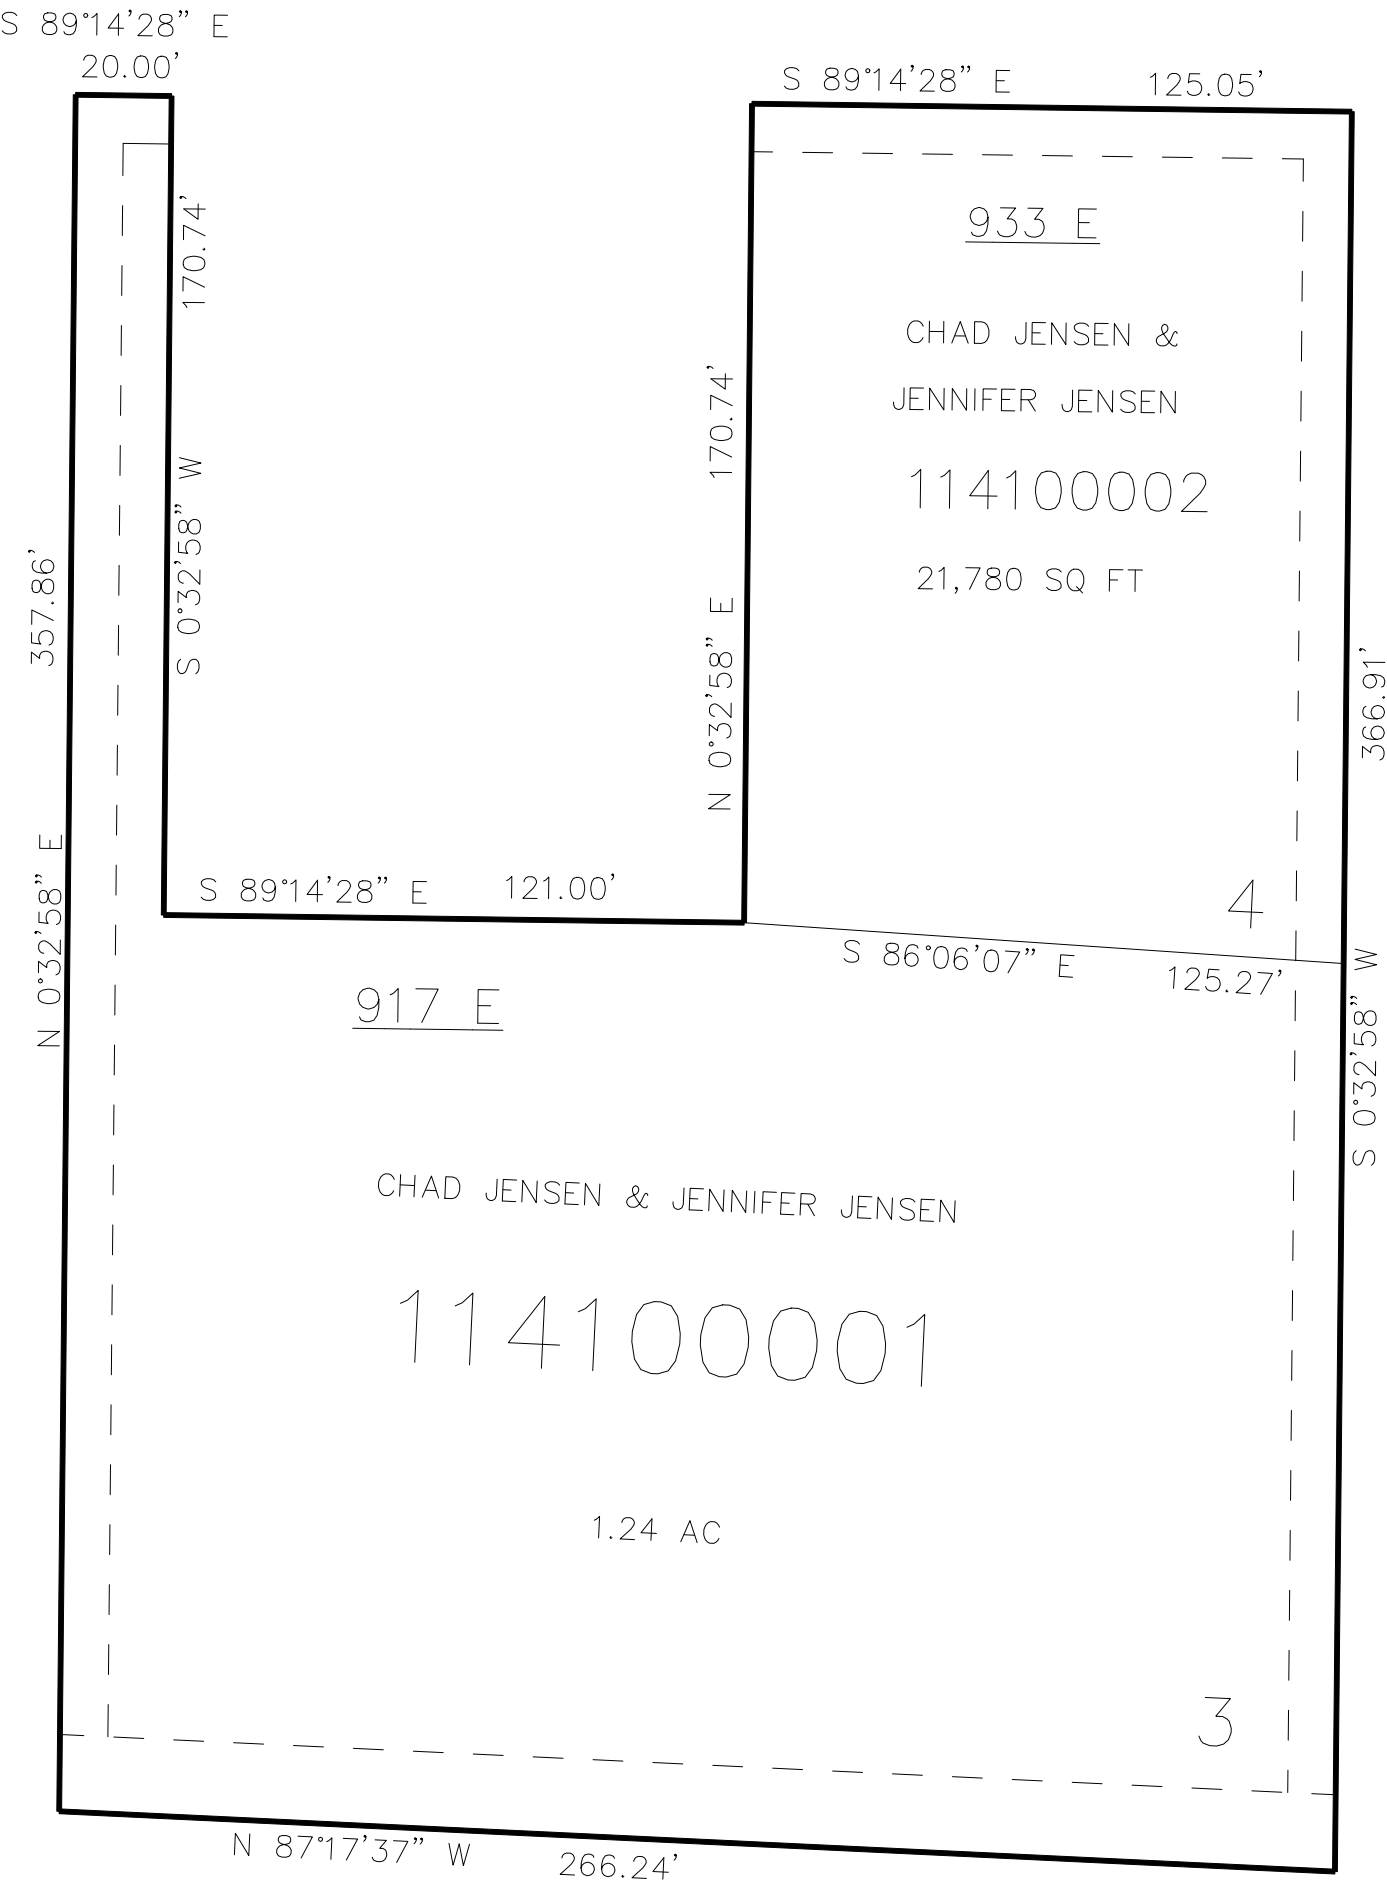

10' UTILITY & DRAINAGE EASEMENTS EACH
SIDE OF PROPERTY LINES AS INDICATED
BY DASHED LINES EXCEPT AS OTHERWISE
SHOWN.

FOR COMPLETE ENG DATA SEE
ORIGINAL DEDICATION PLAT IN
BOOK 78, PAGE 26 OF RECORDS.

SEE PAGE 3-2