

PART OF THE SW 1/4, OF SECTION 6, T.6N., R.1W., S.L.B. & M.
WEBER MOUNTAIN VIEW TOWNHOMES SUB

IN OGDEN CITY
 SCALE 1" = 100'


TAXING UNIT: 25

SEE PAGE 22

SEE PAGE 22

SEE PAGE 22

WEBER MOUNTAIN VIEW TOWNHOMES
 HOMEOWNERS ASSOC
 114120146

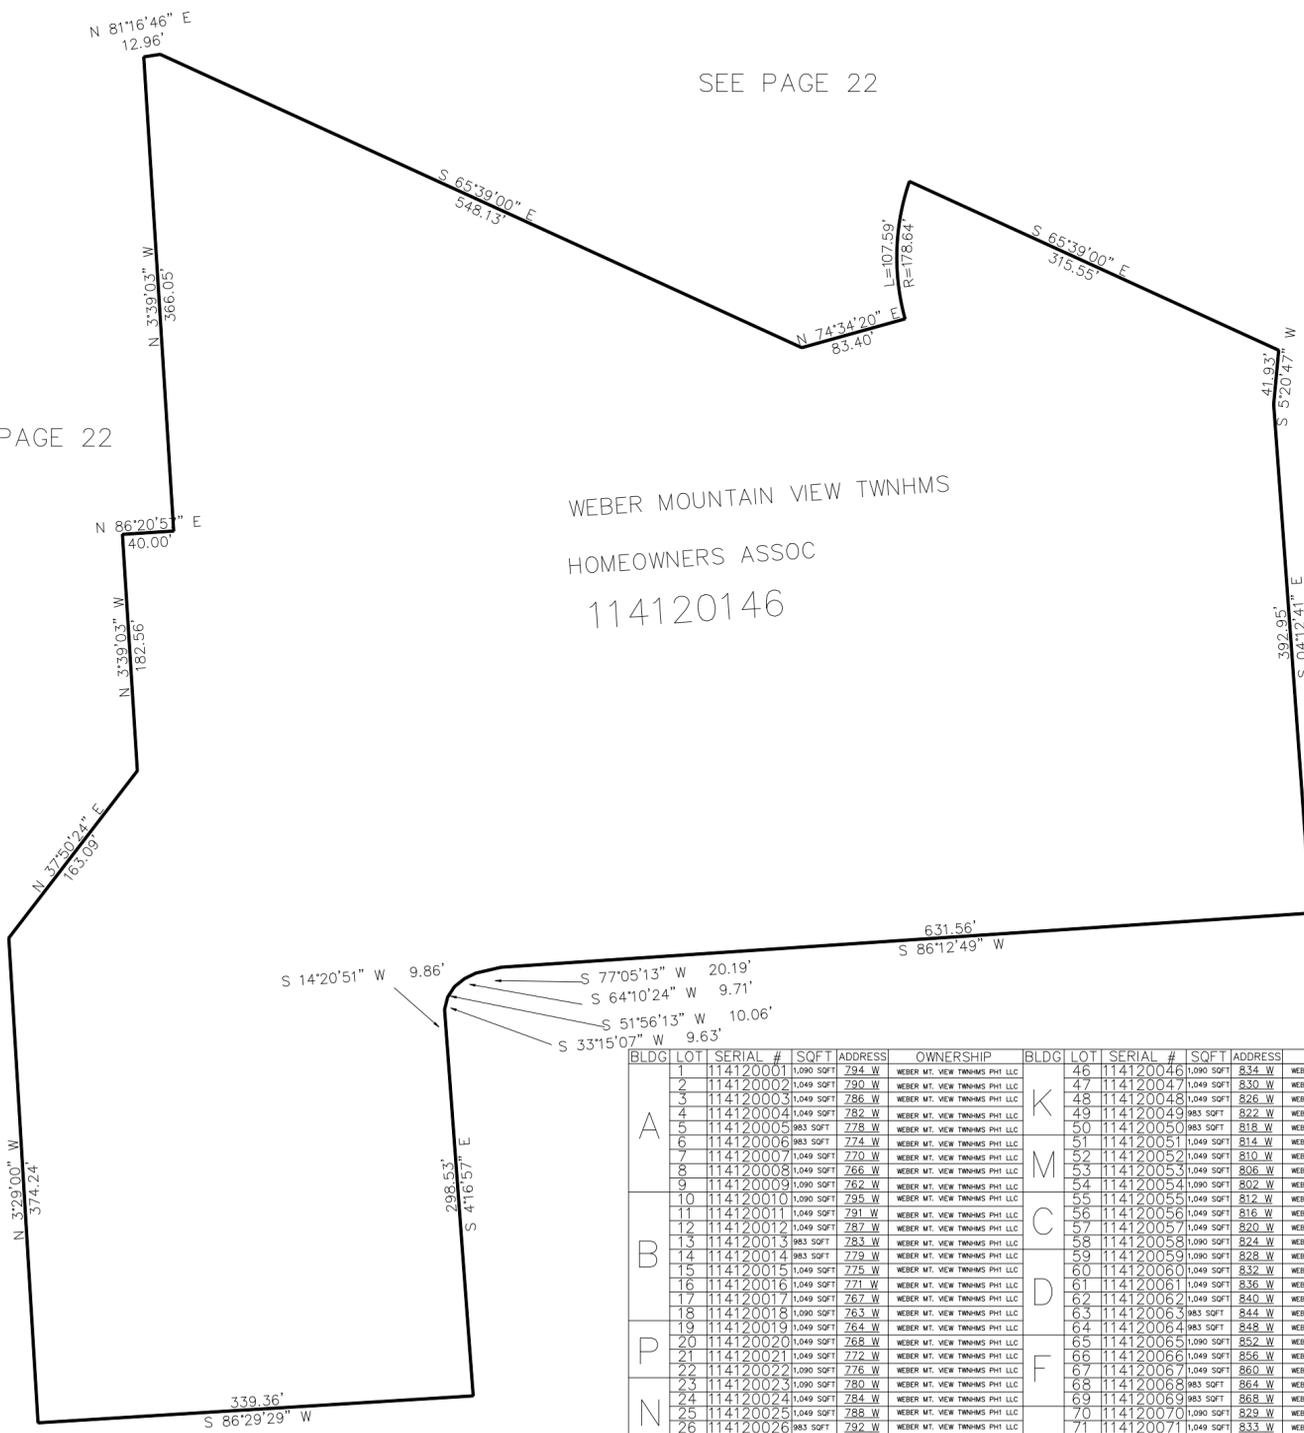

SEE PAGE 22

BLDG	LOT	SERIAL #	SQFT	ADDRESS	OWNERSHIP	BLDG	LOT	SERIAL #	SQFT	ADDRESS	OWNERSHIP


10' UTILITY & DRAINAGE EASEMENTS EACH SIDE OF PROPERTY LINES AS INDICATED BY DASHED LINES EXCEPT AS OTHERWISE SHOWN.

FOR COMPLETE ENG DATA SEE ORIGINAL DEDICATION PLAN IN BOOK 78, PAGE 95-98 OF RECORDS.