


PART OF THE S. 1/2, OF SECTION 7, T.6N., R.1W., S.L.B. & M.
BUSINESS DEPOT OGDEN PLAT 11 1ST AMENDMENT

TAXING UNIT: 359

IN OGDEN CITY
SCALE 1" = 80'

400 NORTH STREET

600 WEST STREET

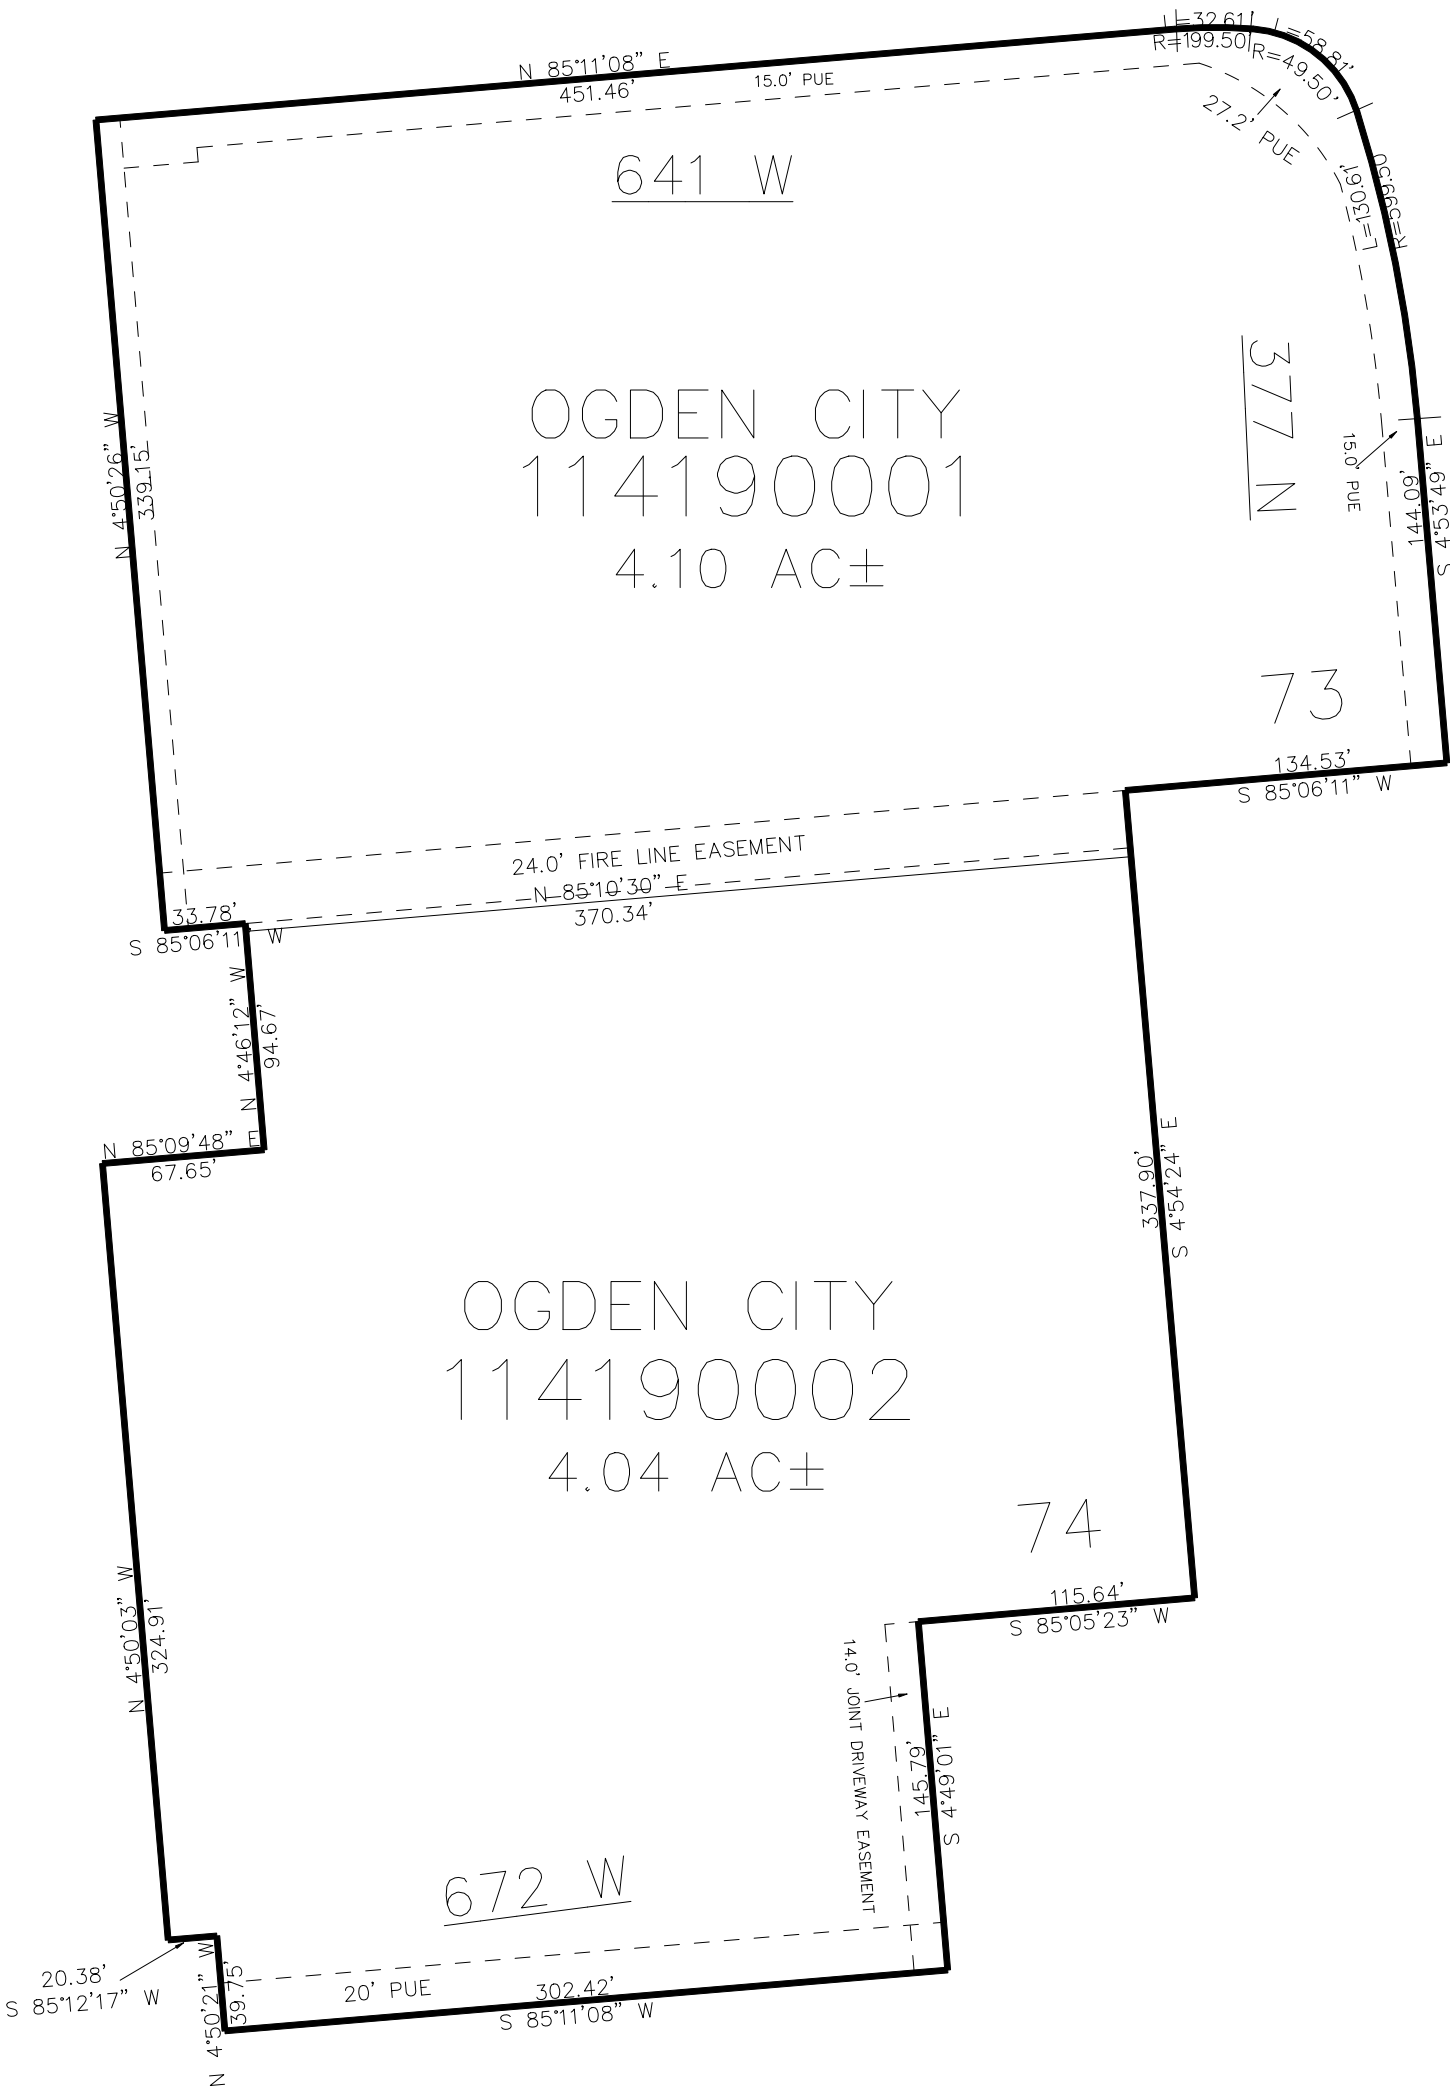

SEE PAGE 346

SEE PAGE 346

10' UTILITY & DRAINAGE EASEMENTS EACH
SIDE OF PROPERTY LINES AS INDICATED
BY DASHED LINES EXCEPT AS OTHERWISE
SHOWN.

FOR COMPLETE ENG DATA SEE
ORIGINAL DEDICATION PLAT IN
BOOK 81, PAGE 43 OF RECORDS.

300 NORTH STREET