

PART OF THE W.1/2, OF SECTION 7, T.6N., R.1W., S.L.B. & M.
BUSINESS DEPOT OGDEN – PLAT 31

429


TAXING UNIT: 25

IN OGDEN CITY
SCALE 1" = 60'

SEE PAGE 23

SEE PAGE 23

SEE PAGE 23

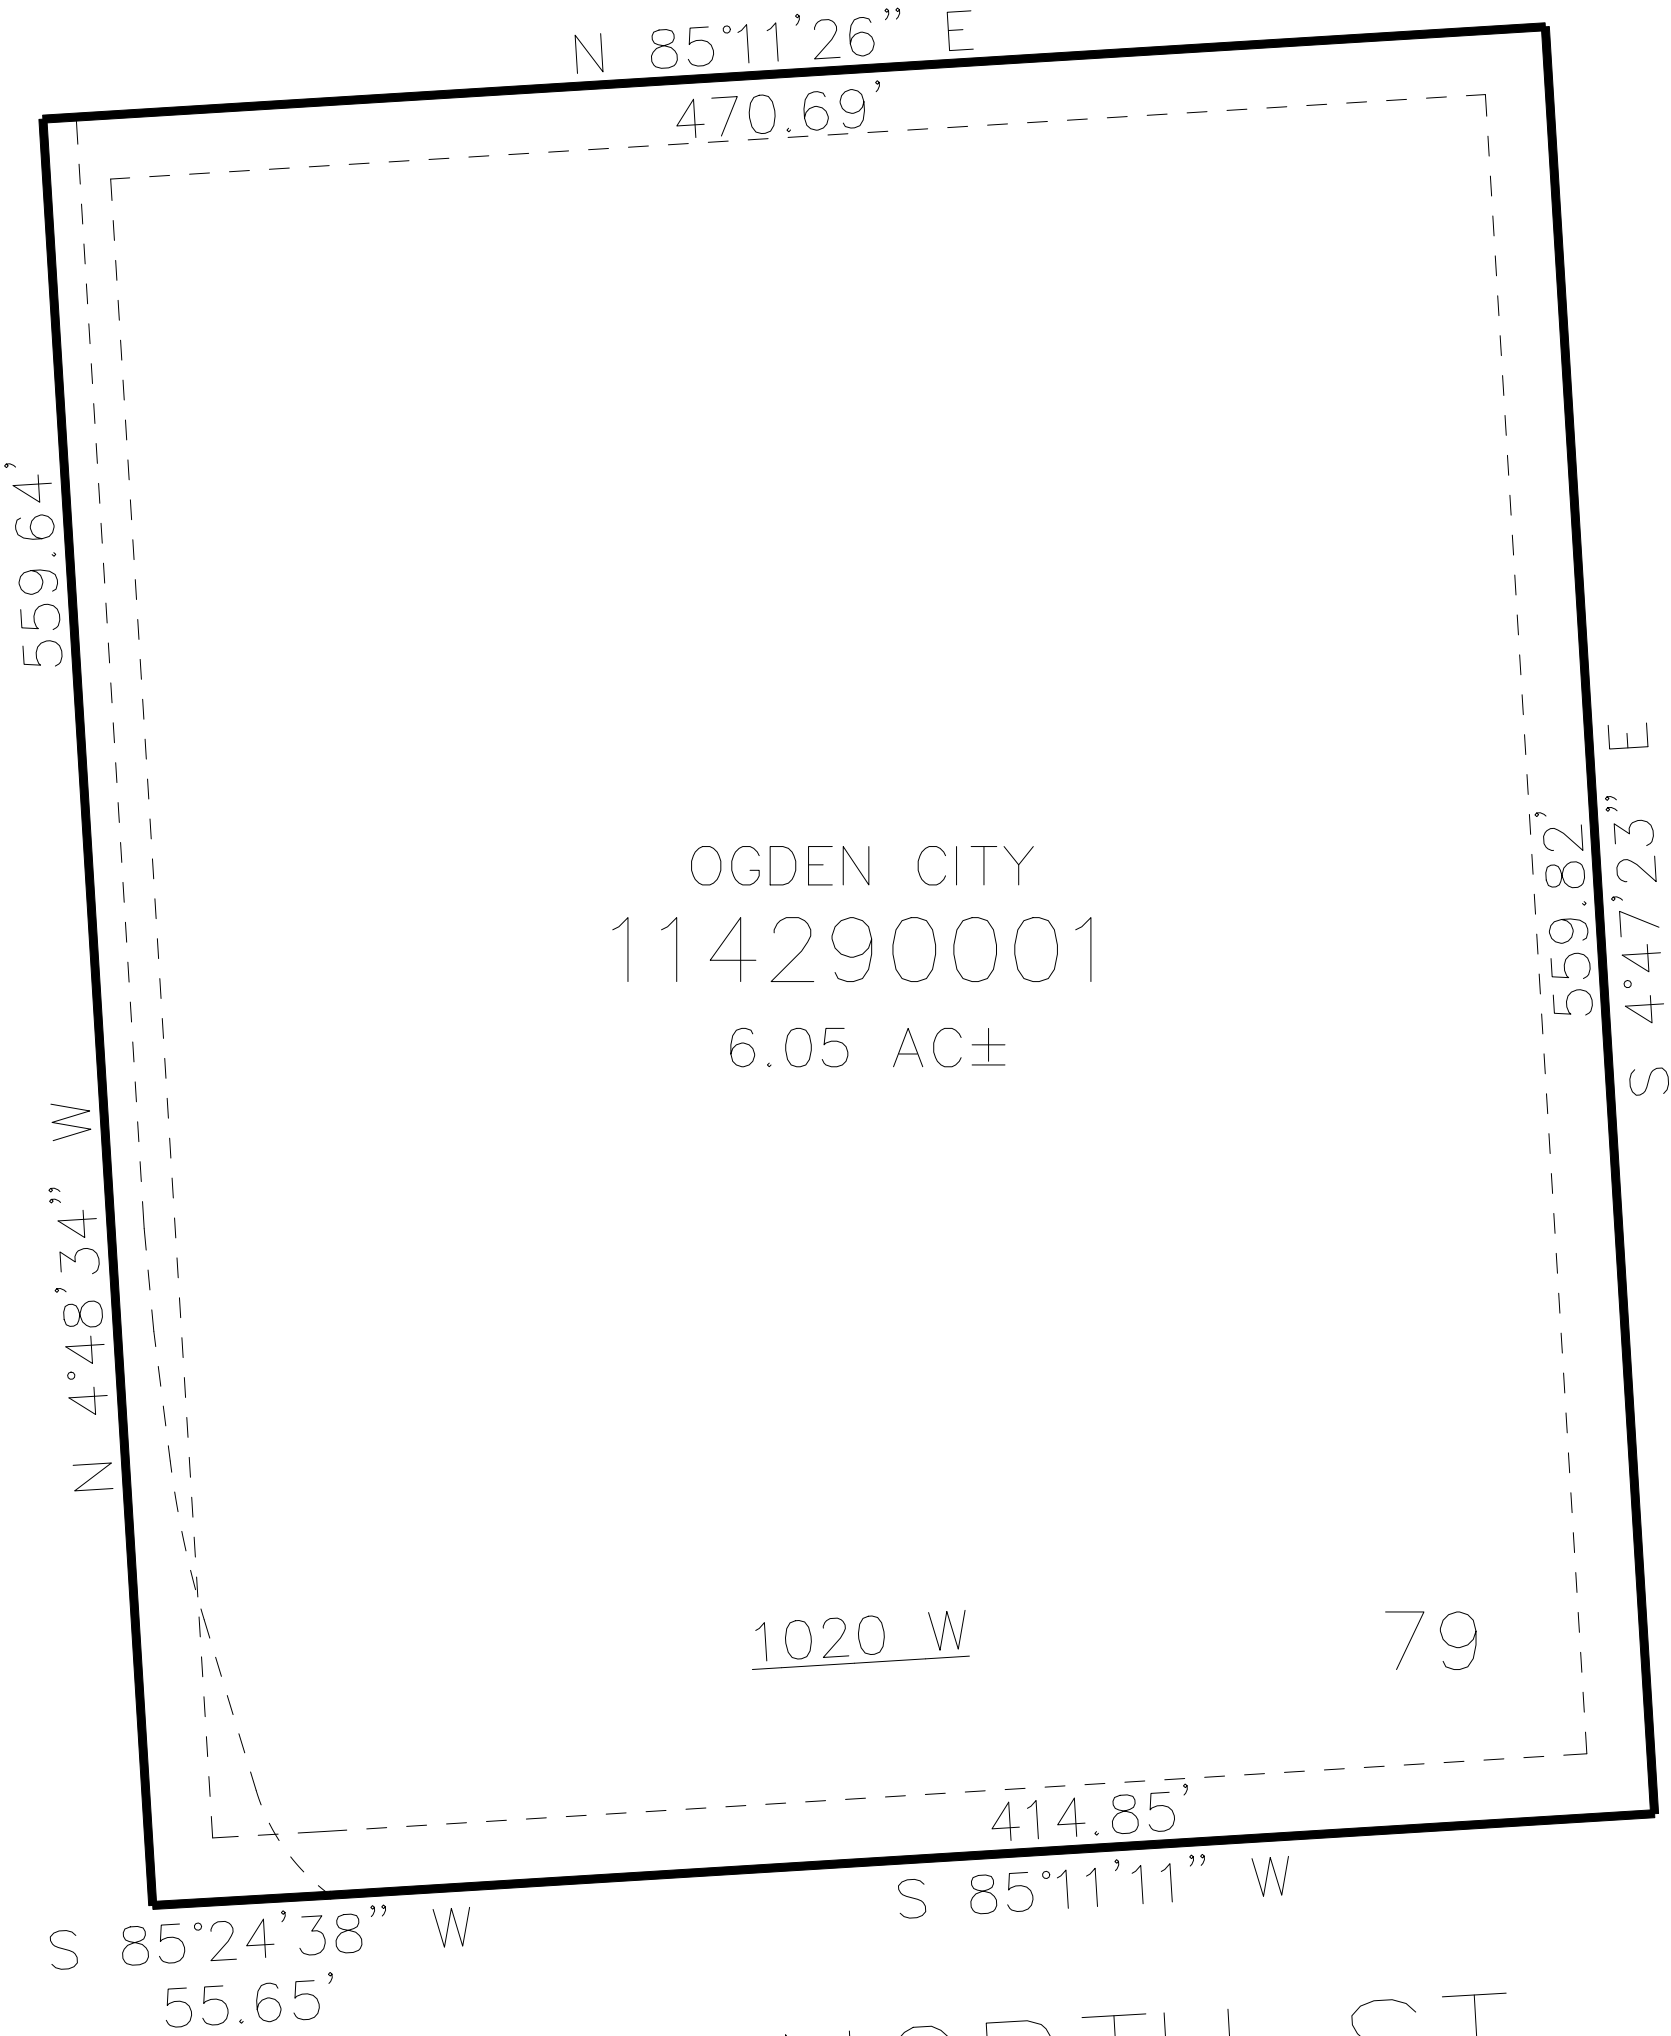

400 NORTH ST

10' UTILITY & DRAINAGE EASEMENTS EACH
SIDE OF PROPERTY LINES AS INDICATED
BY DASHED LINES EXCEPT AS OTHERWISE
SHOWN.

SEE BOOK 12
SEE PAGE 259

FOR COMPLETE ENG DATA SEE
ORIGINAL DEDICATION PLAT IN
BOOK 85, PAGE 39 OF RECORDS.