

PART OF THE W. 1/2, OF SECTION 6, AND THE E. 1/2 OF SECTION 1 T.6N., R.1W., S.L.B. & M.

430

RED ROOF ESTATES A PLANNED UNIT DEVELOPMENT

IN OGDEN CITY


TAXING UNIT: 25

SCALE 1" = 80'

SEE PAGE 20

HARRISVILLE ROAD

SEE BK 15 PG 1

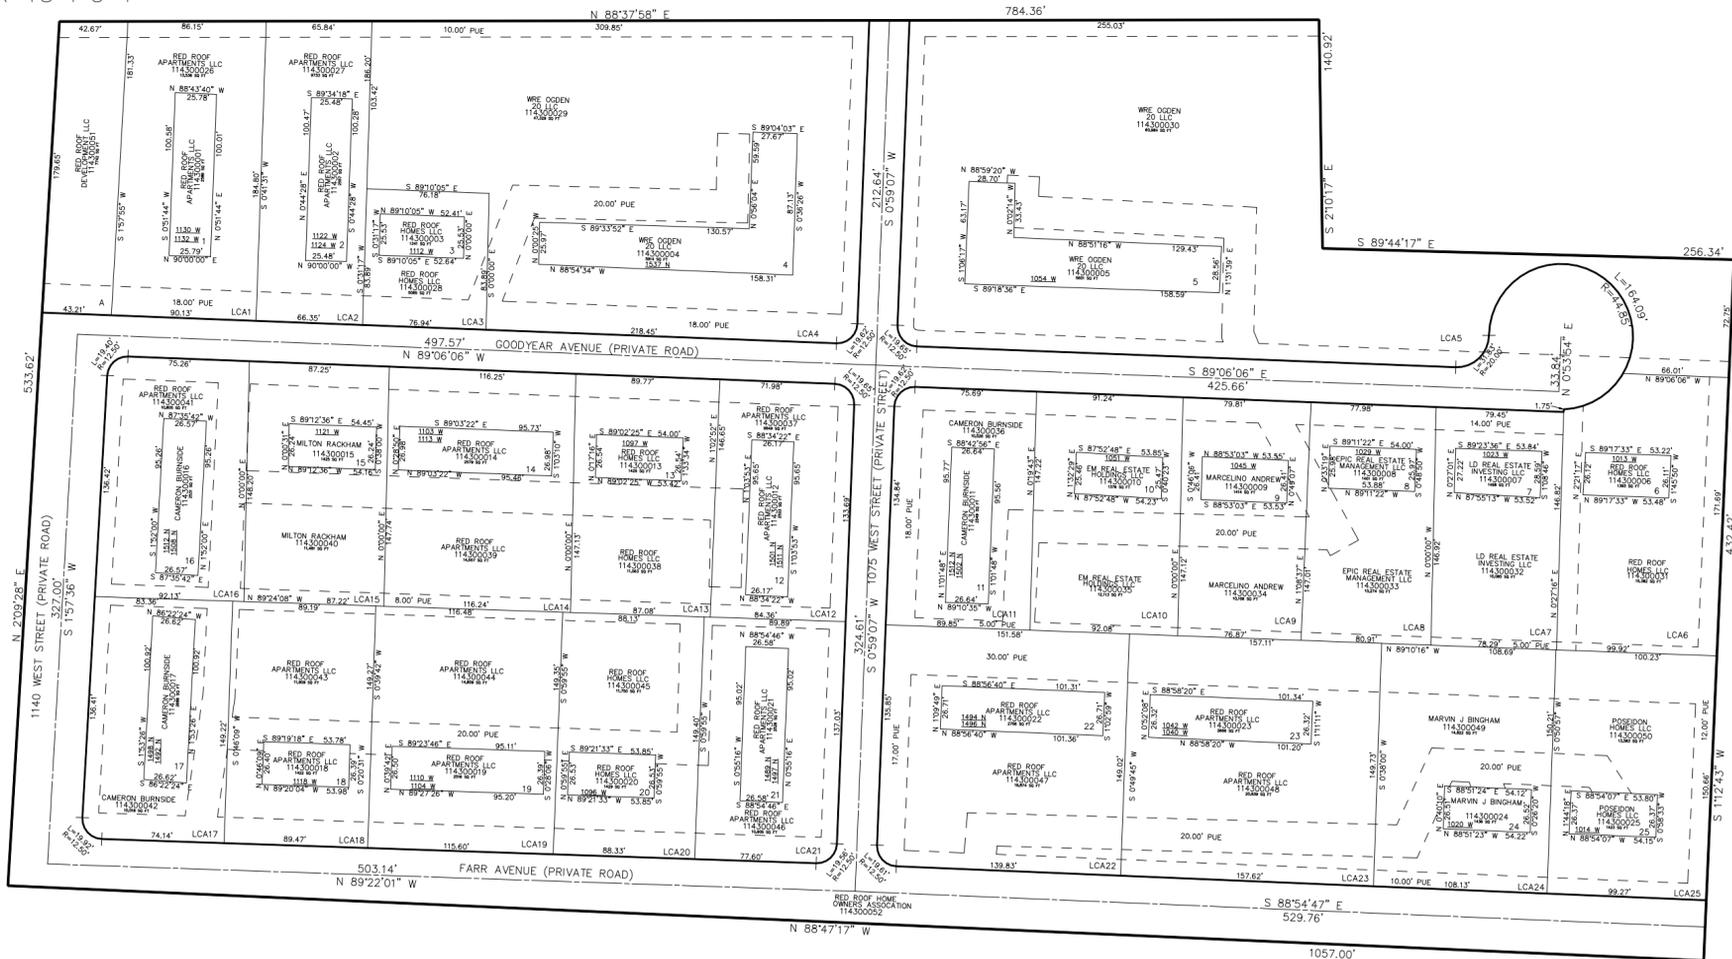

SEE PAGE 22

10' UTILITY & DRAINAGE EASEMENTS EACH SIDE OF PROPERTY LINES AS INDICATED BY DASHED LINES EXCEPT AS OTHERWISE SHOWN.

FOR COMPLETE ENG DATA SEE ORIGINAL DEDICATION PLAT IN BOOK 85, PAGE 71 & 72 OF RECORDS.