

PART OF THE W. 1/2, OF SECTION 6, AND THE E. 1/2 OF SECTION 1 T.6N., R.1W., S.L.B. & M.
RED ROOF ESTATES A PLANNED UNIT DEVELOPMENT

430


IN OGDEN CITY
SCALE 1" = 80'

TAXING UNIT: 25

SEE PAGE 20

HARRISVILLE ROAD

SEE BK 15 PG 1

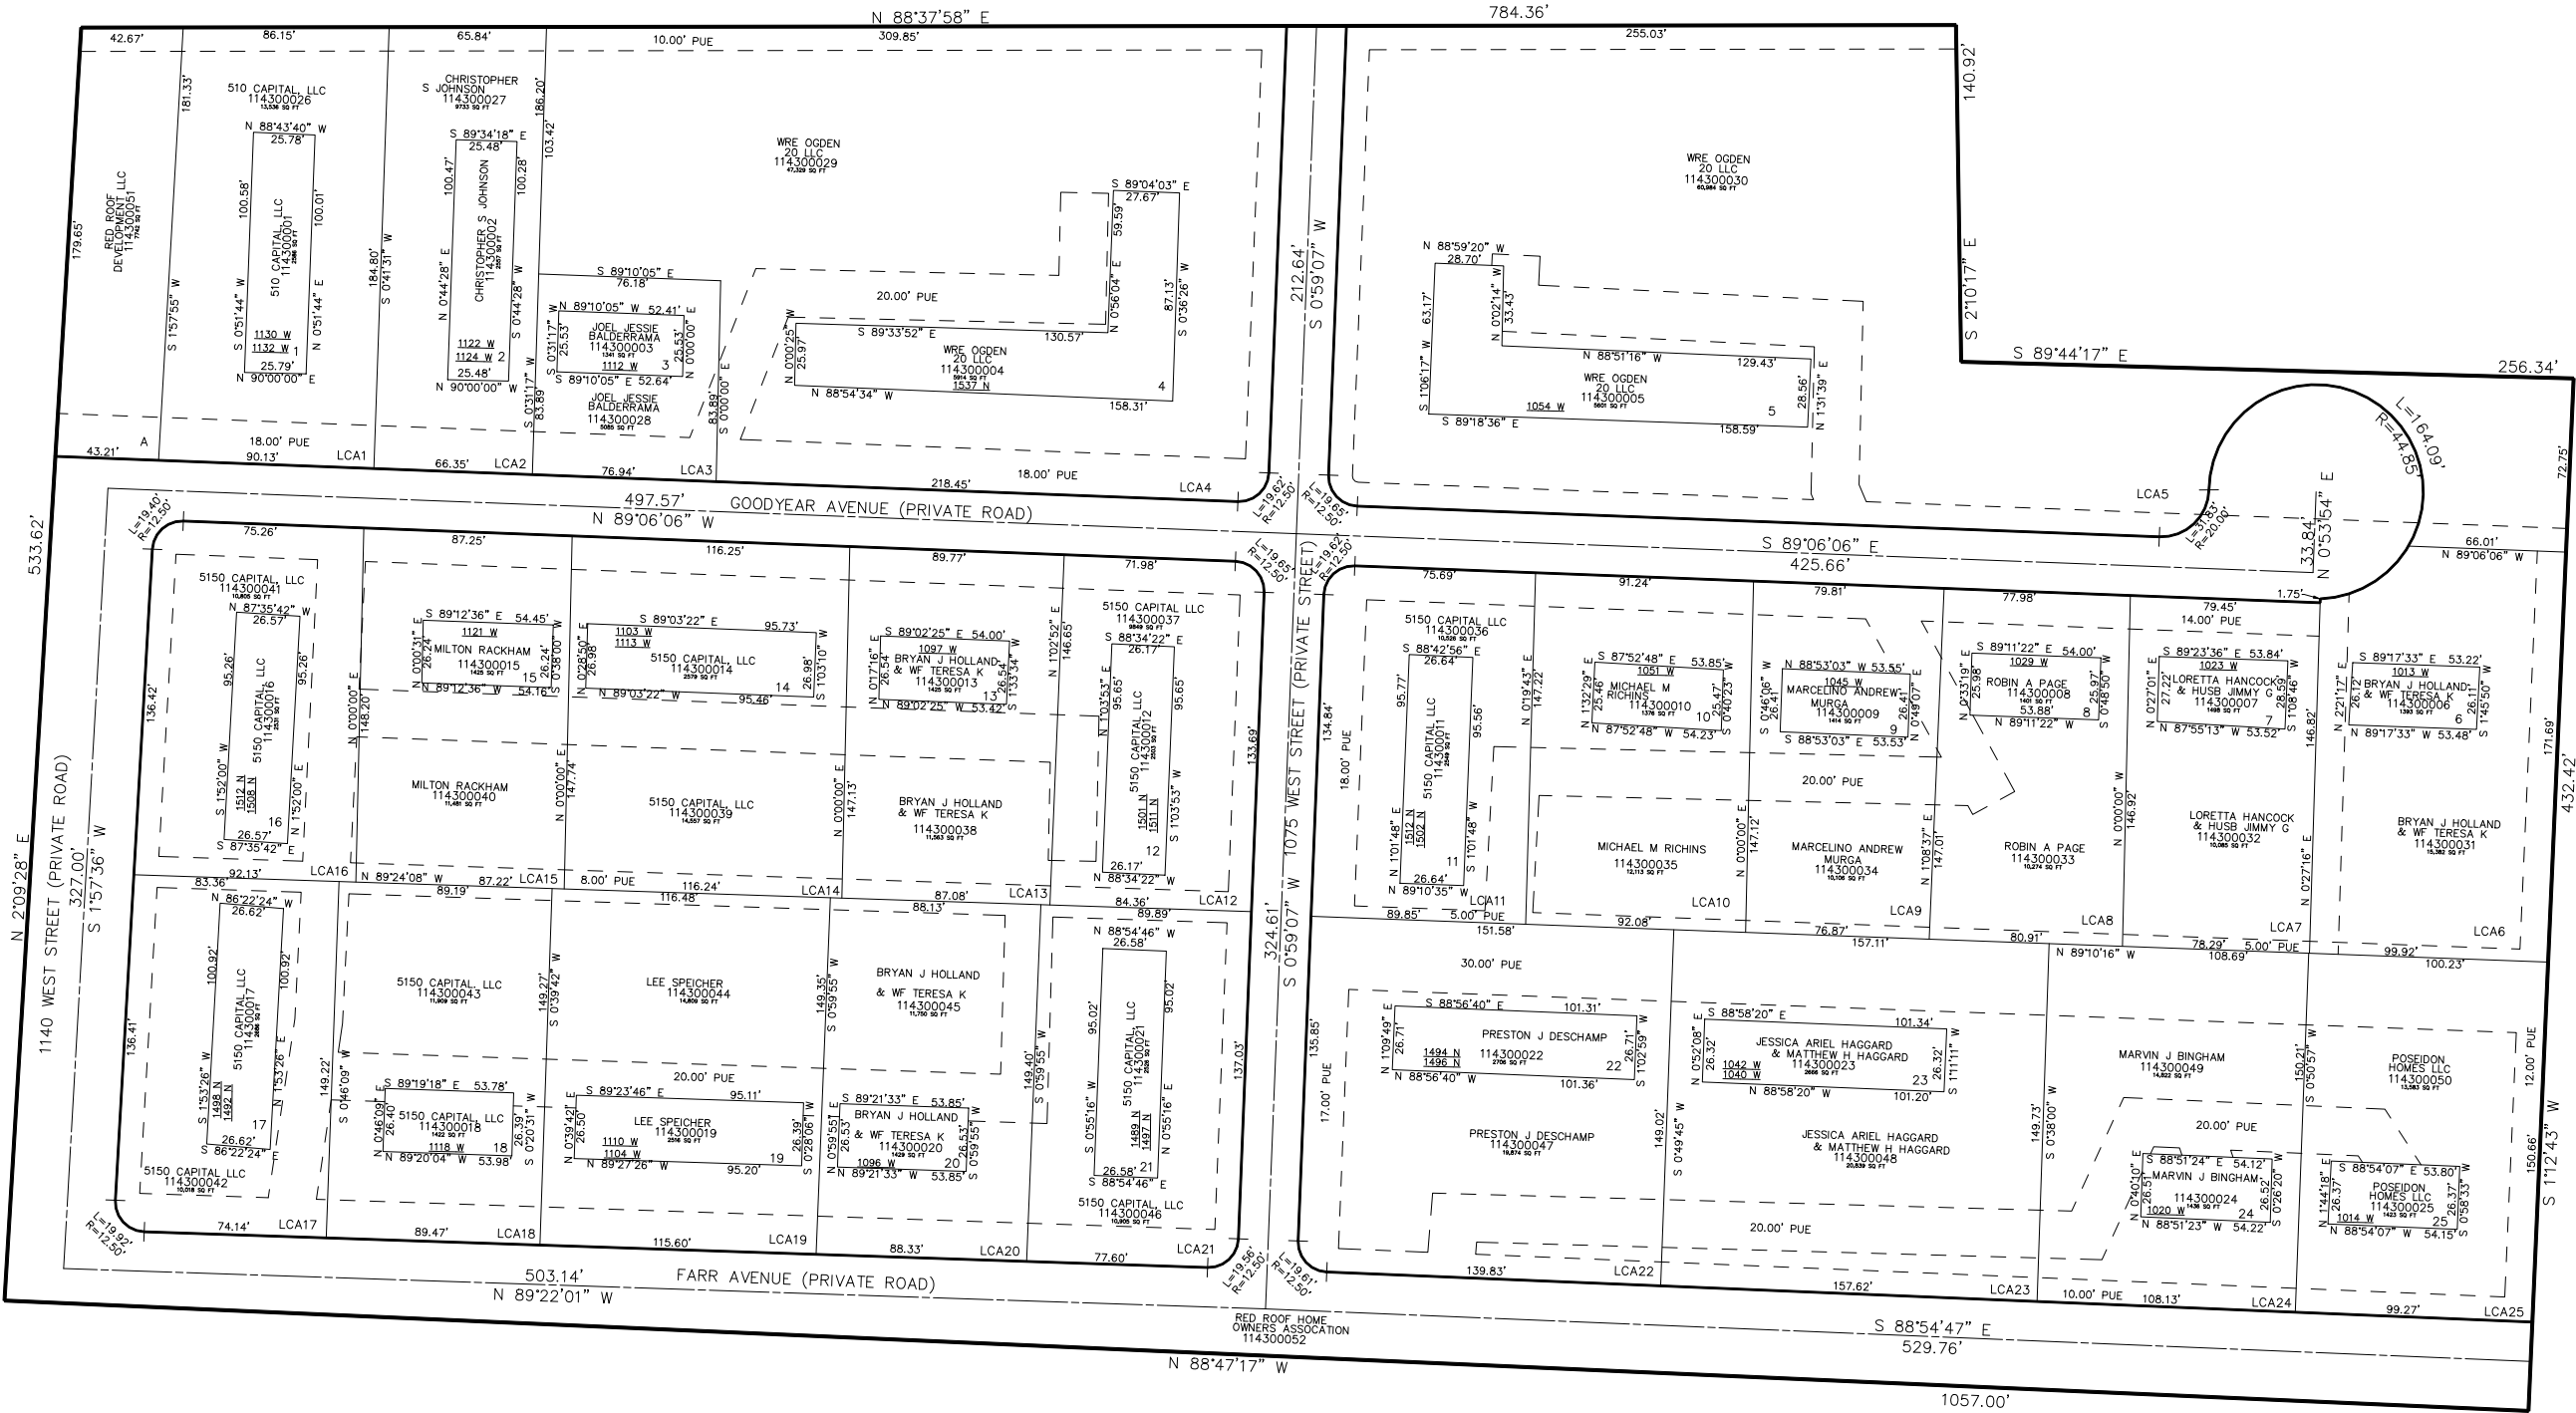

SEE PAGE 22

10' UTILITY & DRAINAGE EASEMENTS EACH
SIDE OF PROPERTY LINES AS INDICATED
BY DASHED LINES EXCEPT AS OTHERWISE
SHOWN.

FOR COMPLETE ENG DATA SEE
ORIGINAL DEDICATION PLAT IN
BOOK 85, PAGE 71 & 72 OF RECORDS.

FOR TAX PURPOSES ONLY