

N.E. 1/4

2

SECTION 16, T.6N.,R.1W., S.L.B.&M.

TAXING UNIT 25

IN OGDEN CITY

PREFIX 12-002


SCALE 1" = 200'

CENTRAL WILSON SEWER IMPROVEMENT DISTRICT

SEE BOOK 11, PAGE 71

N. 89° 19' 46" W.

2316.40'

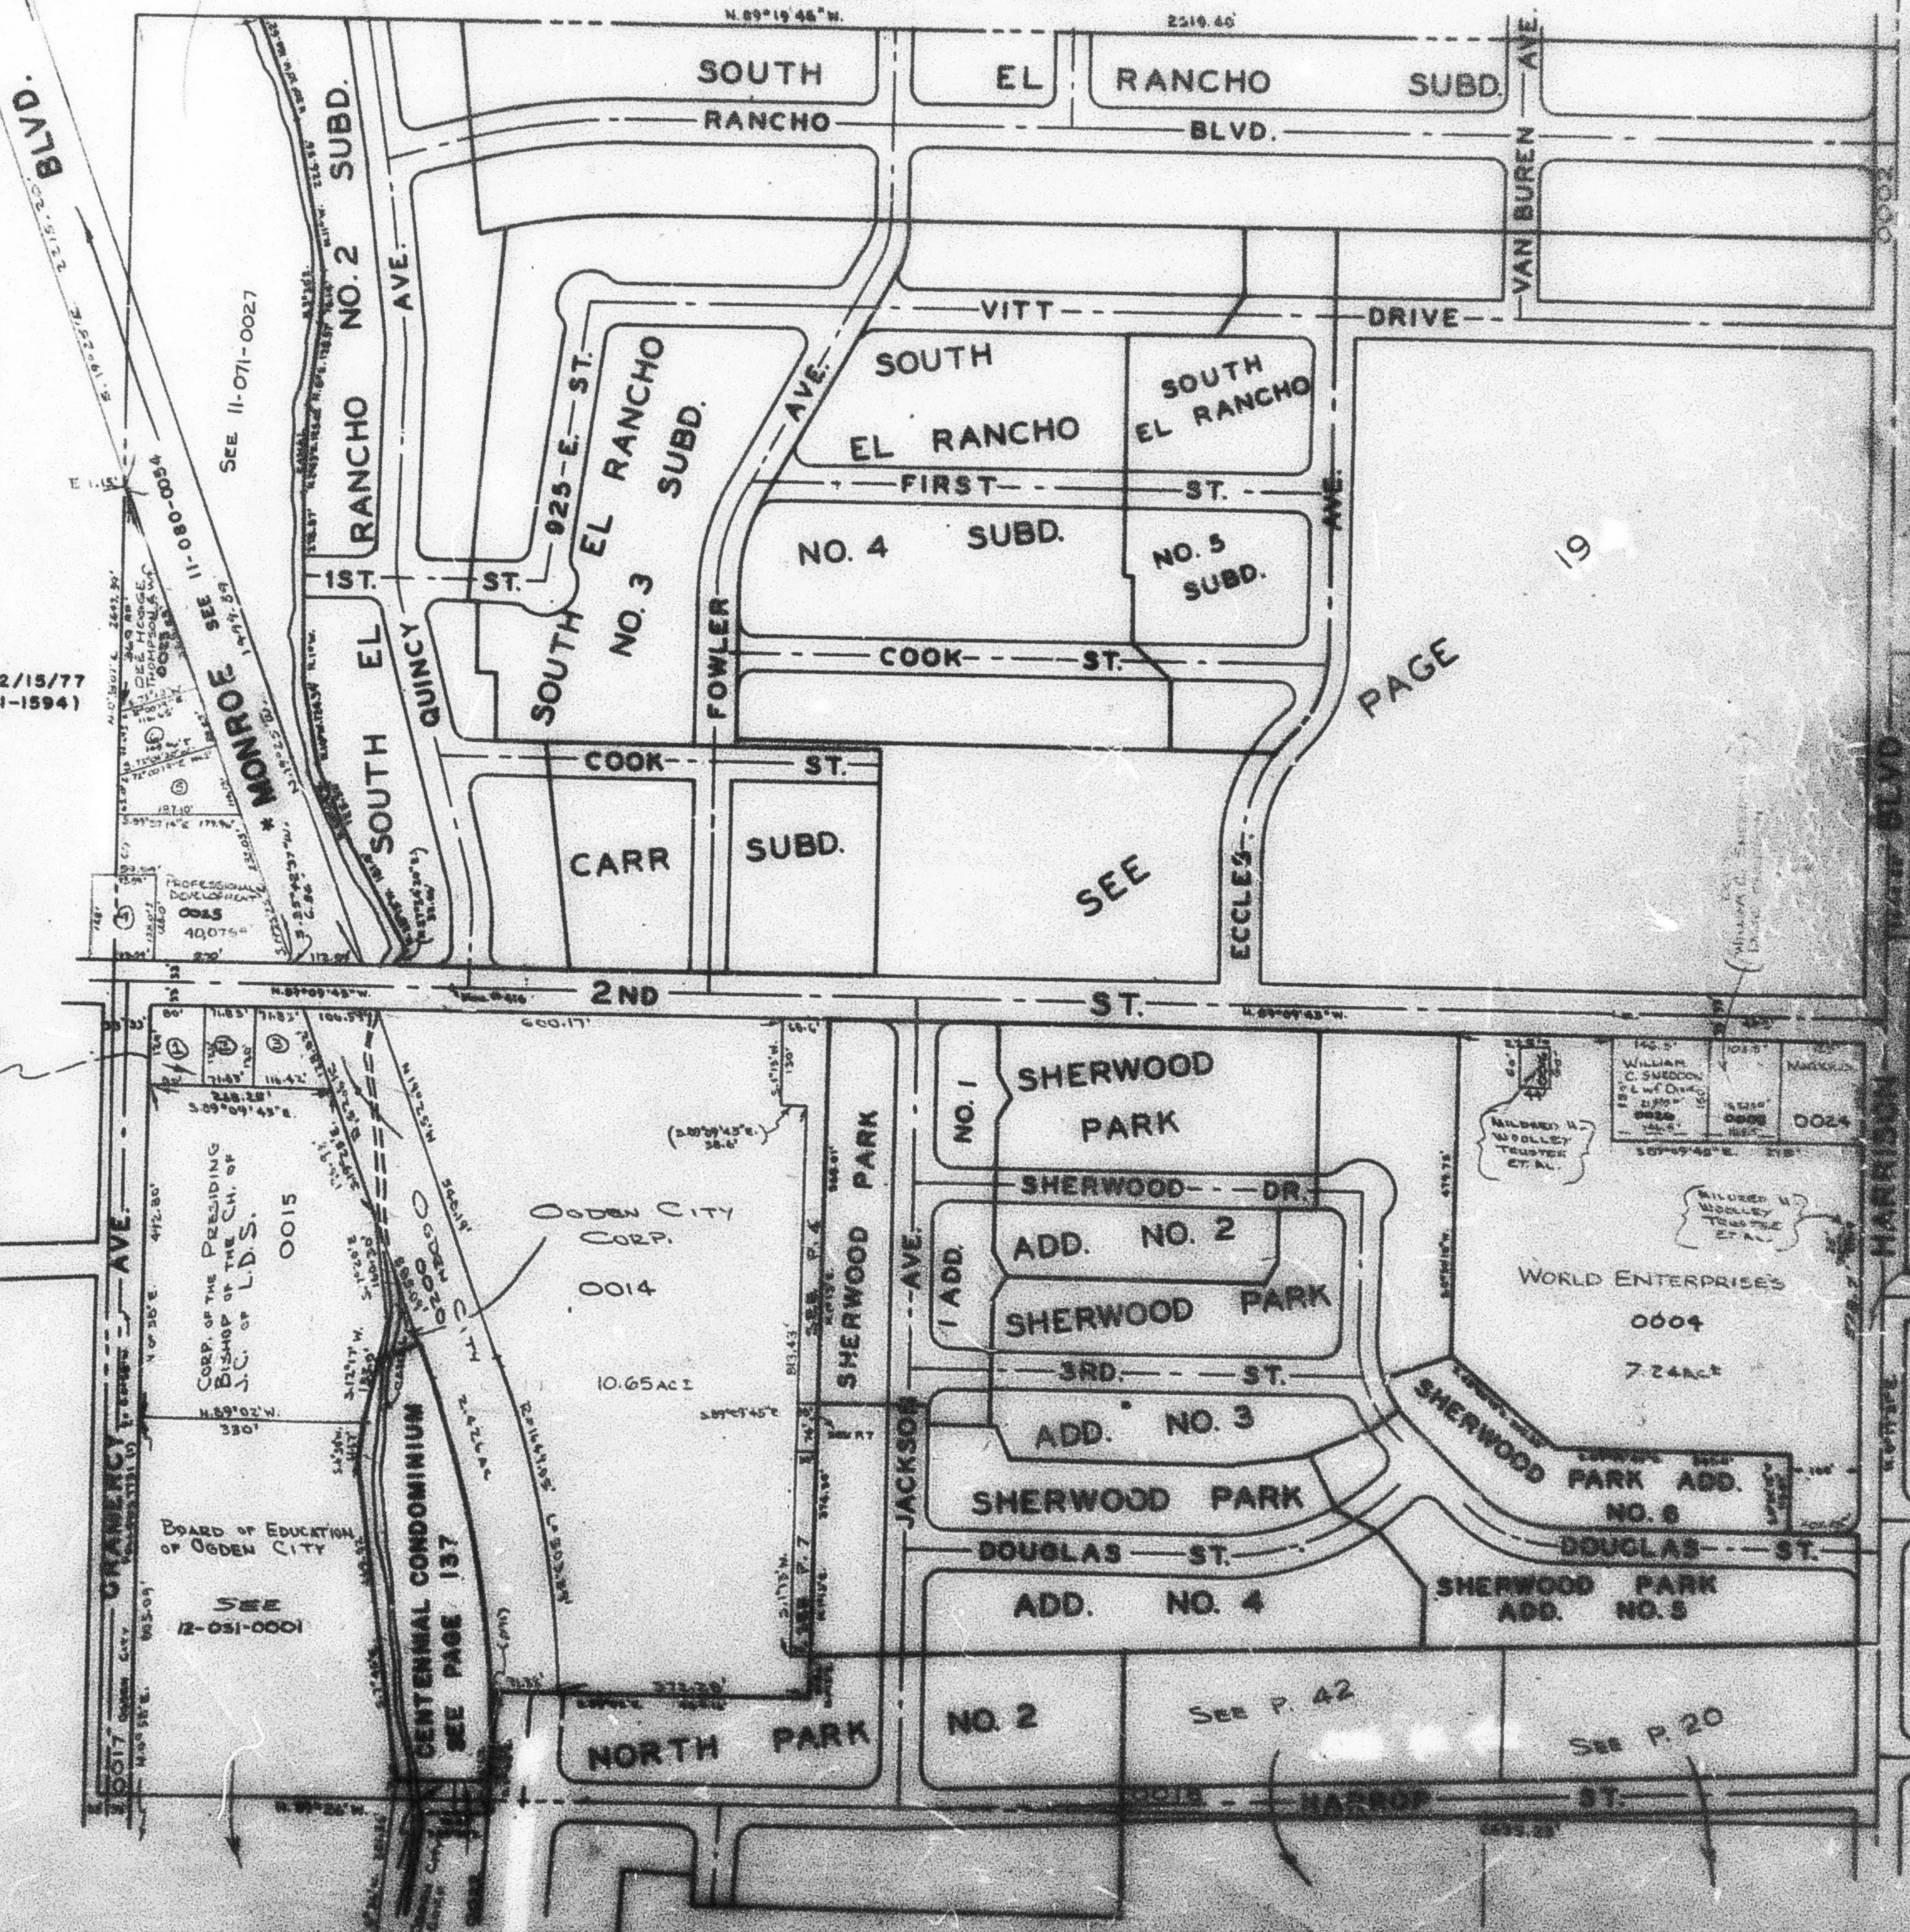

- ④ P.H.D. PROPERTIES 0027 11,975'
- ⑤ P.H.D. PROPERTIES 0028 14,241'
- ⑥ P.H.D. PROPERTIES 0029 11,611'

* NAME CHANGED 12/15/77
REC. 7/22/80 (1381-1594)

SEE PAGE

21

- ① CHARLES E. MINK & FRANCES M. 0011
- ② WILLIAM C. SNEDDON & Wf 0013 DIXIE LEE
- ③ WILLIAM C. SNEDDON & Wf 0012 DIXIE LEE

12

SEE PAGE 31