

N.E. 1/4
SECTION 16, T.6 N., R.1 W., S.L.B.&M.
IN OGDEN CITY

2

TAXING UNIT 25


IN OGDEN CITY

PREFIX 12-002

SCALE 1" = 200'

CENTRAL WESSE SEWER IMPROVEMENT DISTRICT

SEE BOOK 11, PAGE 71

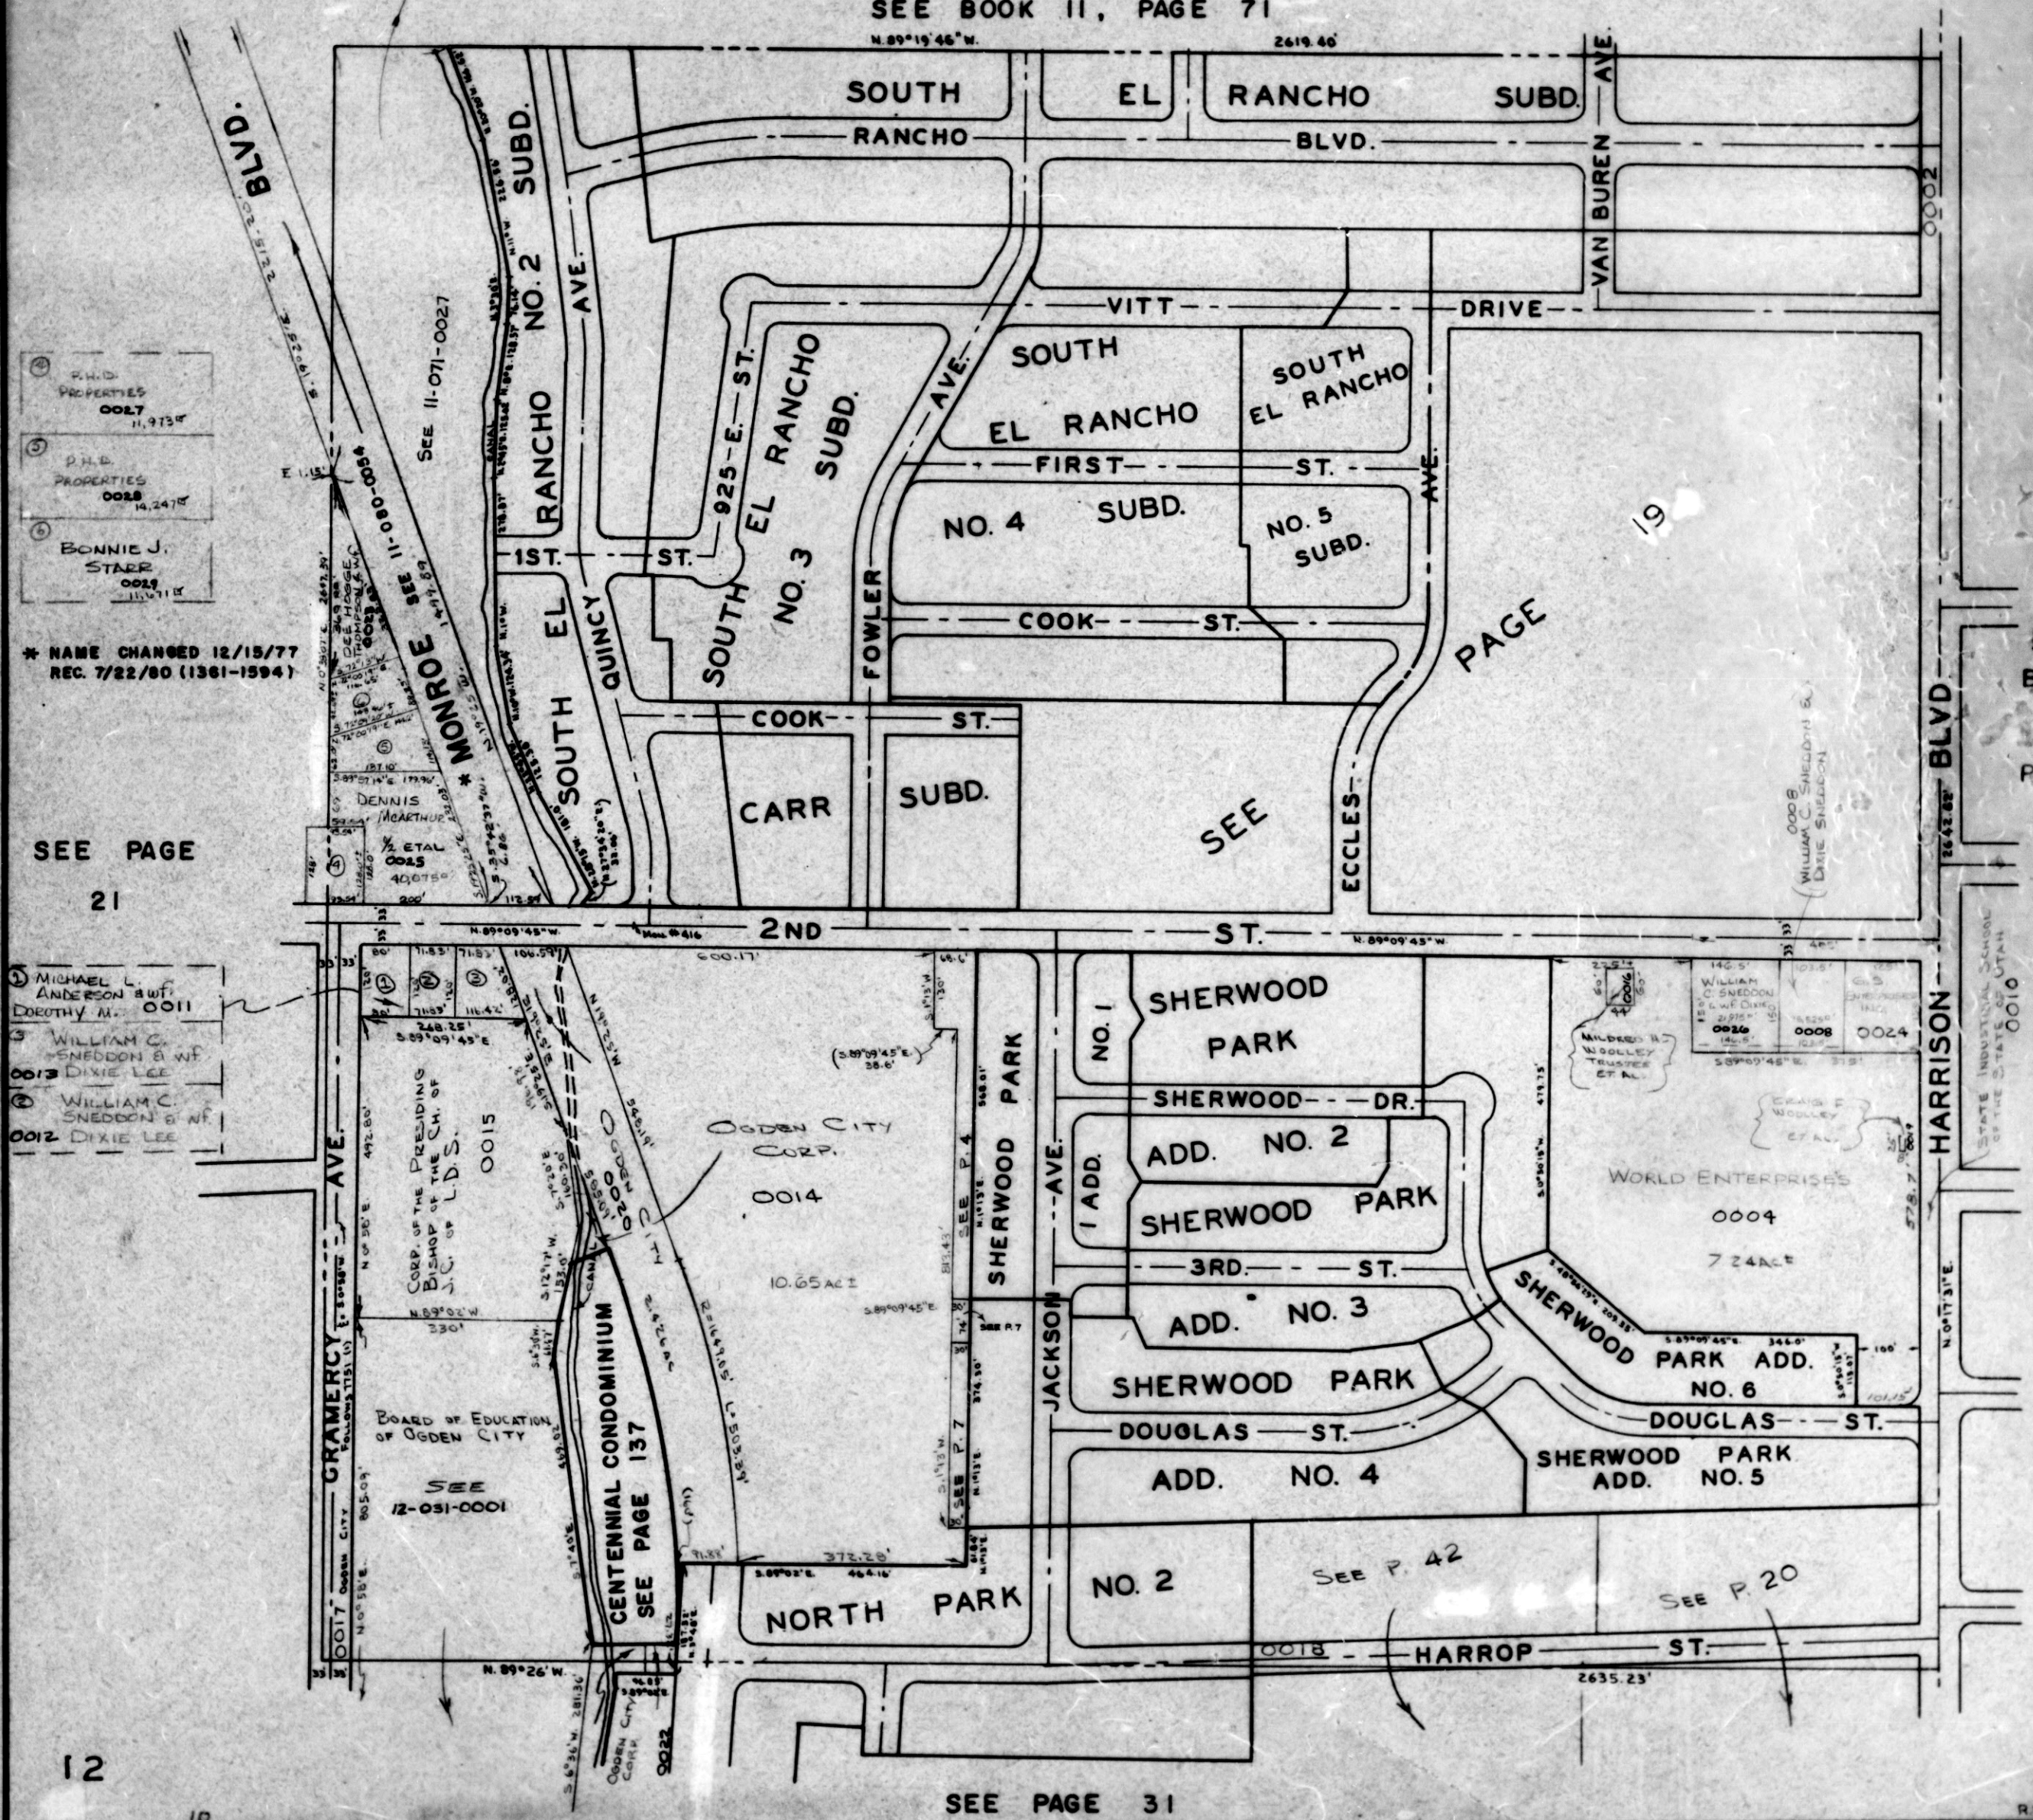

P.H.D. PROPERTIES
0027
11, 913 W.
P.H.D. PROPERTIES
0028
14, 247 W.
BONNIE J. STAER
0029
10, 011 W.

* NAME CHANGED 12/15/77
REC. 7/22/80 (1361-1594)

SEE PAGE
21

MICHAEL L. ANDERSON & WIFE
DOROTHY M. 0011
WILLIAM C. SNEDDON & WIFE
DIXIE LEE 0013
WILLIAM C. SNEDDON & WIFE
DIXIE LEE 0012

BOARD OF EDUCATION
OF OGDEN CITY
SEE
12-051-0001

12

SEE PAGE 31

RB 8-67