

N.E. 1/4

2

SECTION 16, T.6N.,R.1W., S.L.B.&M.

TAXING UNIT: 25

IN OGDEN CITY

PREFIX: 12-002

SCALE 1" = 200'

CENTRAL WATER SEWER IMPROVEMENT DISTRICT

SEE BOOK 11, PAGE 71

N. 89° 19' 46" W.

2619.40'

BLVD.

RANCHO NO. 2 SUBD.

SOUTH RANCHO

EL

RANCHO

SUBD.

VAN BUREN AVE.

BLVD.

VITT

DRIVE

SOUTH EL RANCHO

SOUTH EL RANCHO

NO. 4 SUBD.

NO. 5 SUBD.

COOK ST.

925-E. ST.

SOUTH EL RANCHO

NO. 3 SUBD.

FOWLER AVE.

CARR SUBD.

SEE

PAGE

ECCLES



- ① PAUL D. LICHFIELD 0027
- ② GREGORY W. GOSSETT 0028
- ③ GREGORY W. GOSSETT 0029

* NAME CHANGED 12/15/77
REG. 7/22/80 (1361-1594)

SEE PAGE

21

- ④ JAMES F. GARRARD 0011
- ⑤ WILLIAM C. GARRARD 0012
- ⑥ WILLIAM C. GARRARD 0013

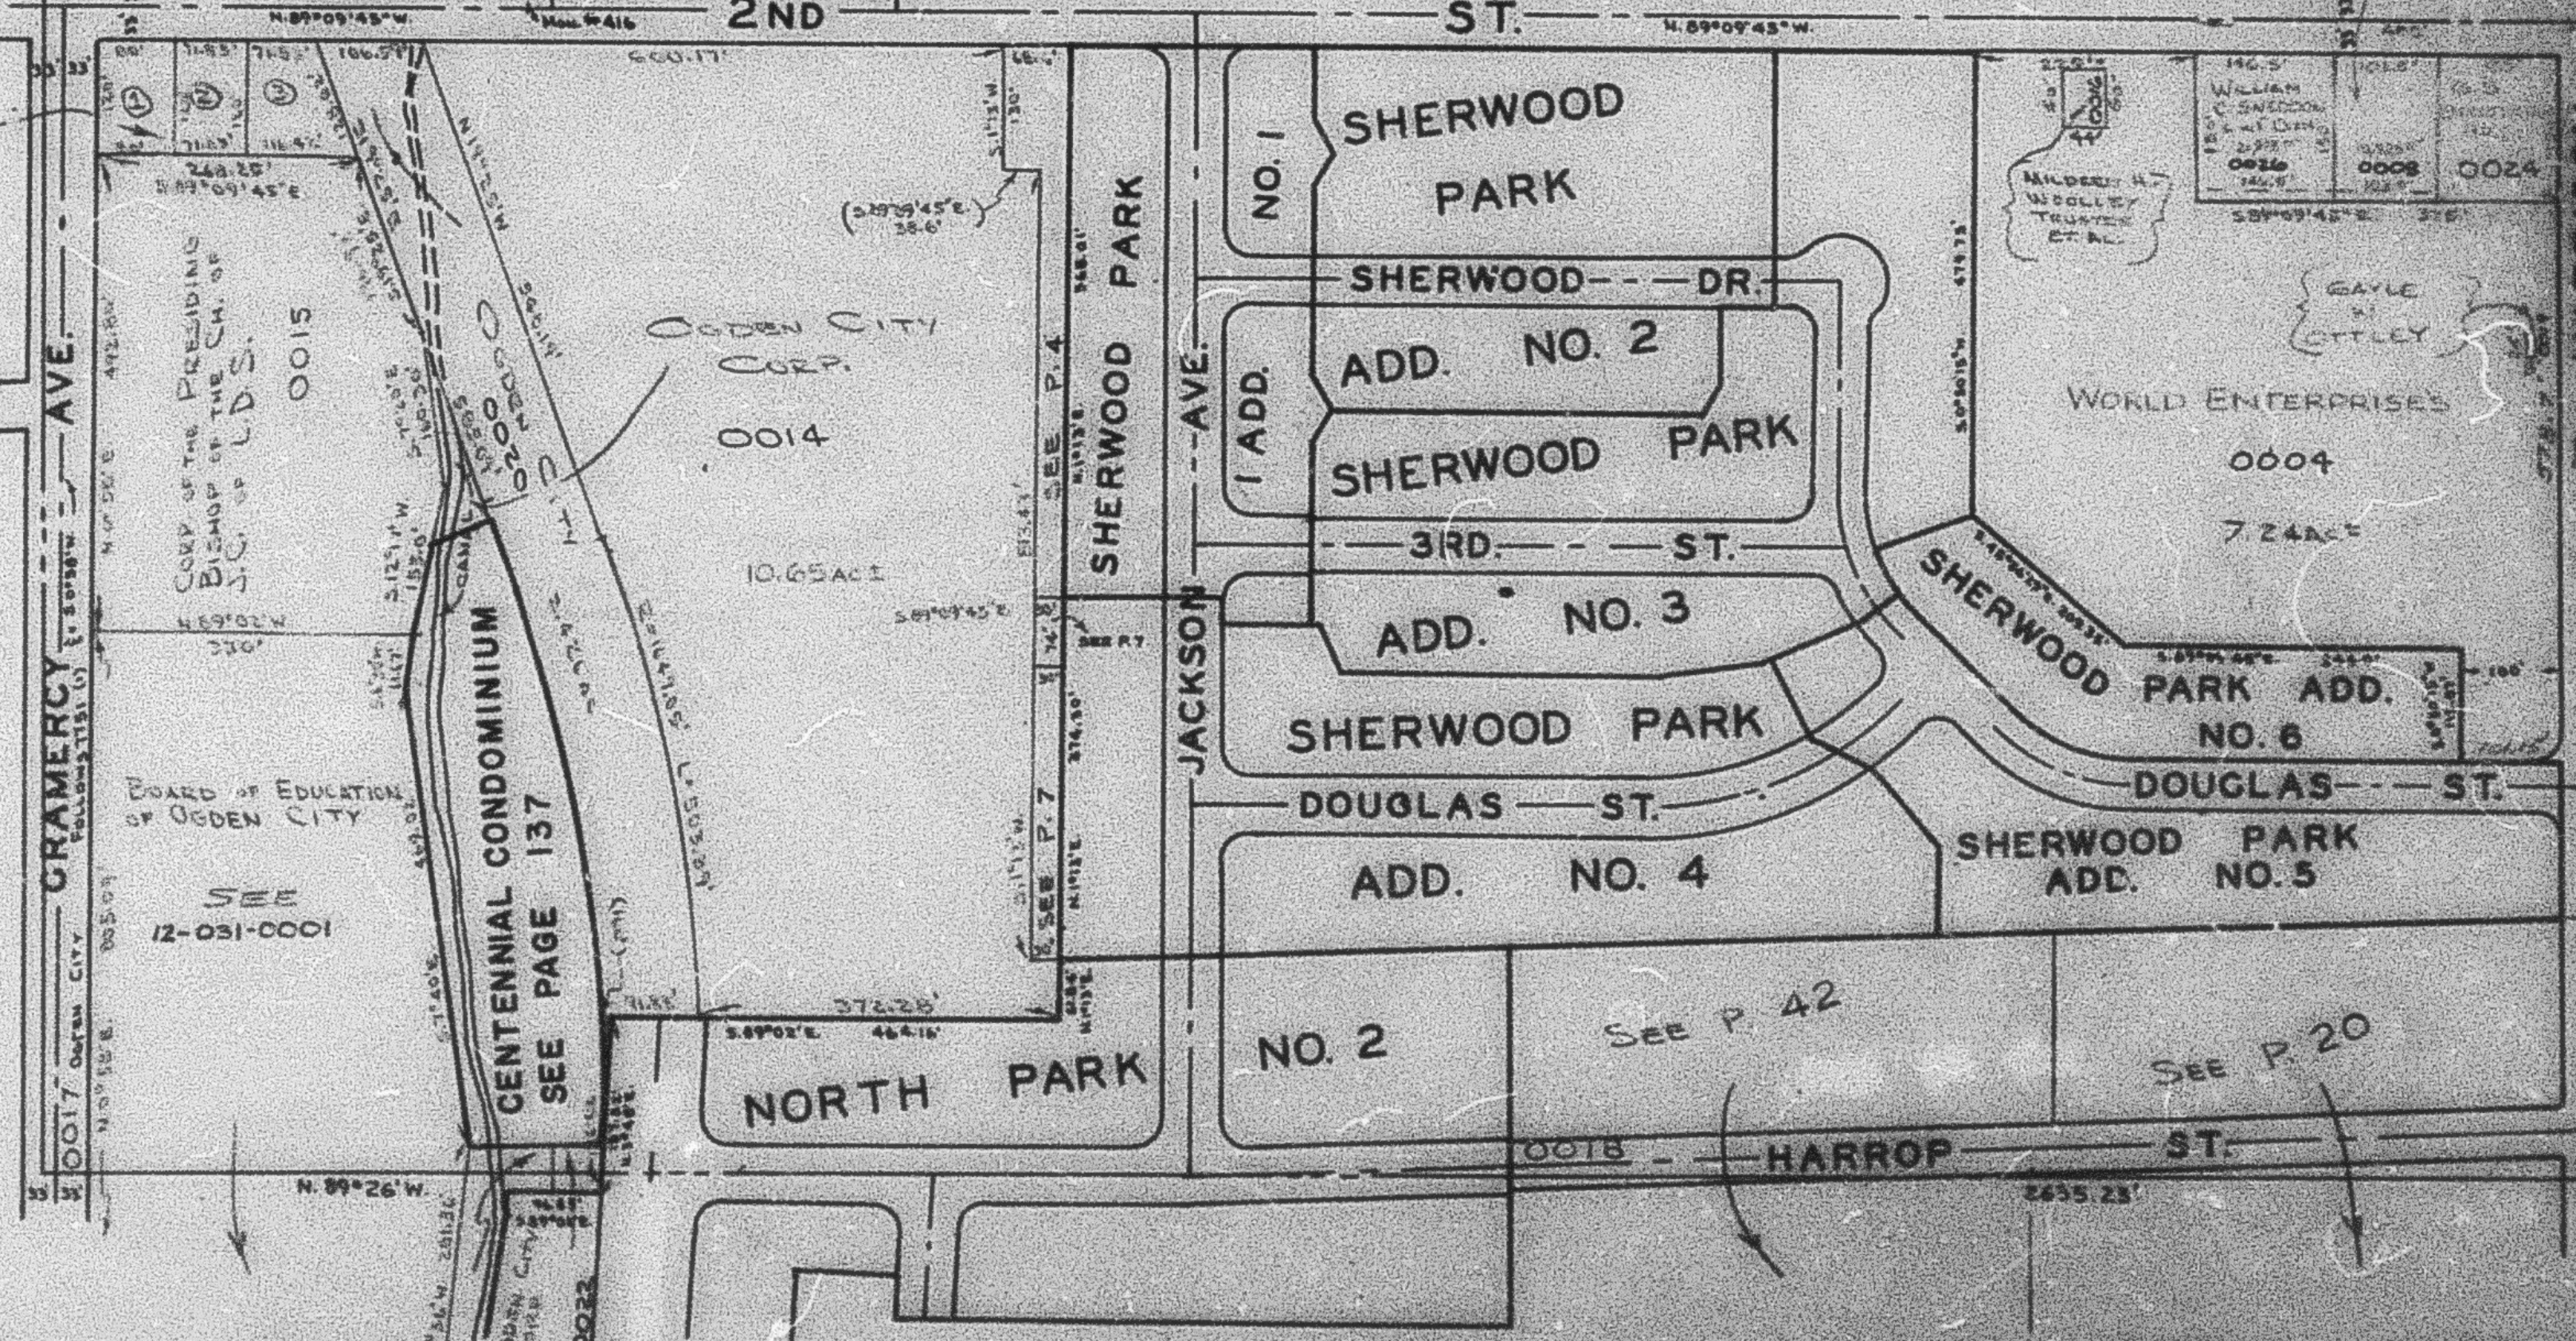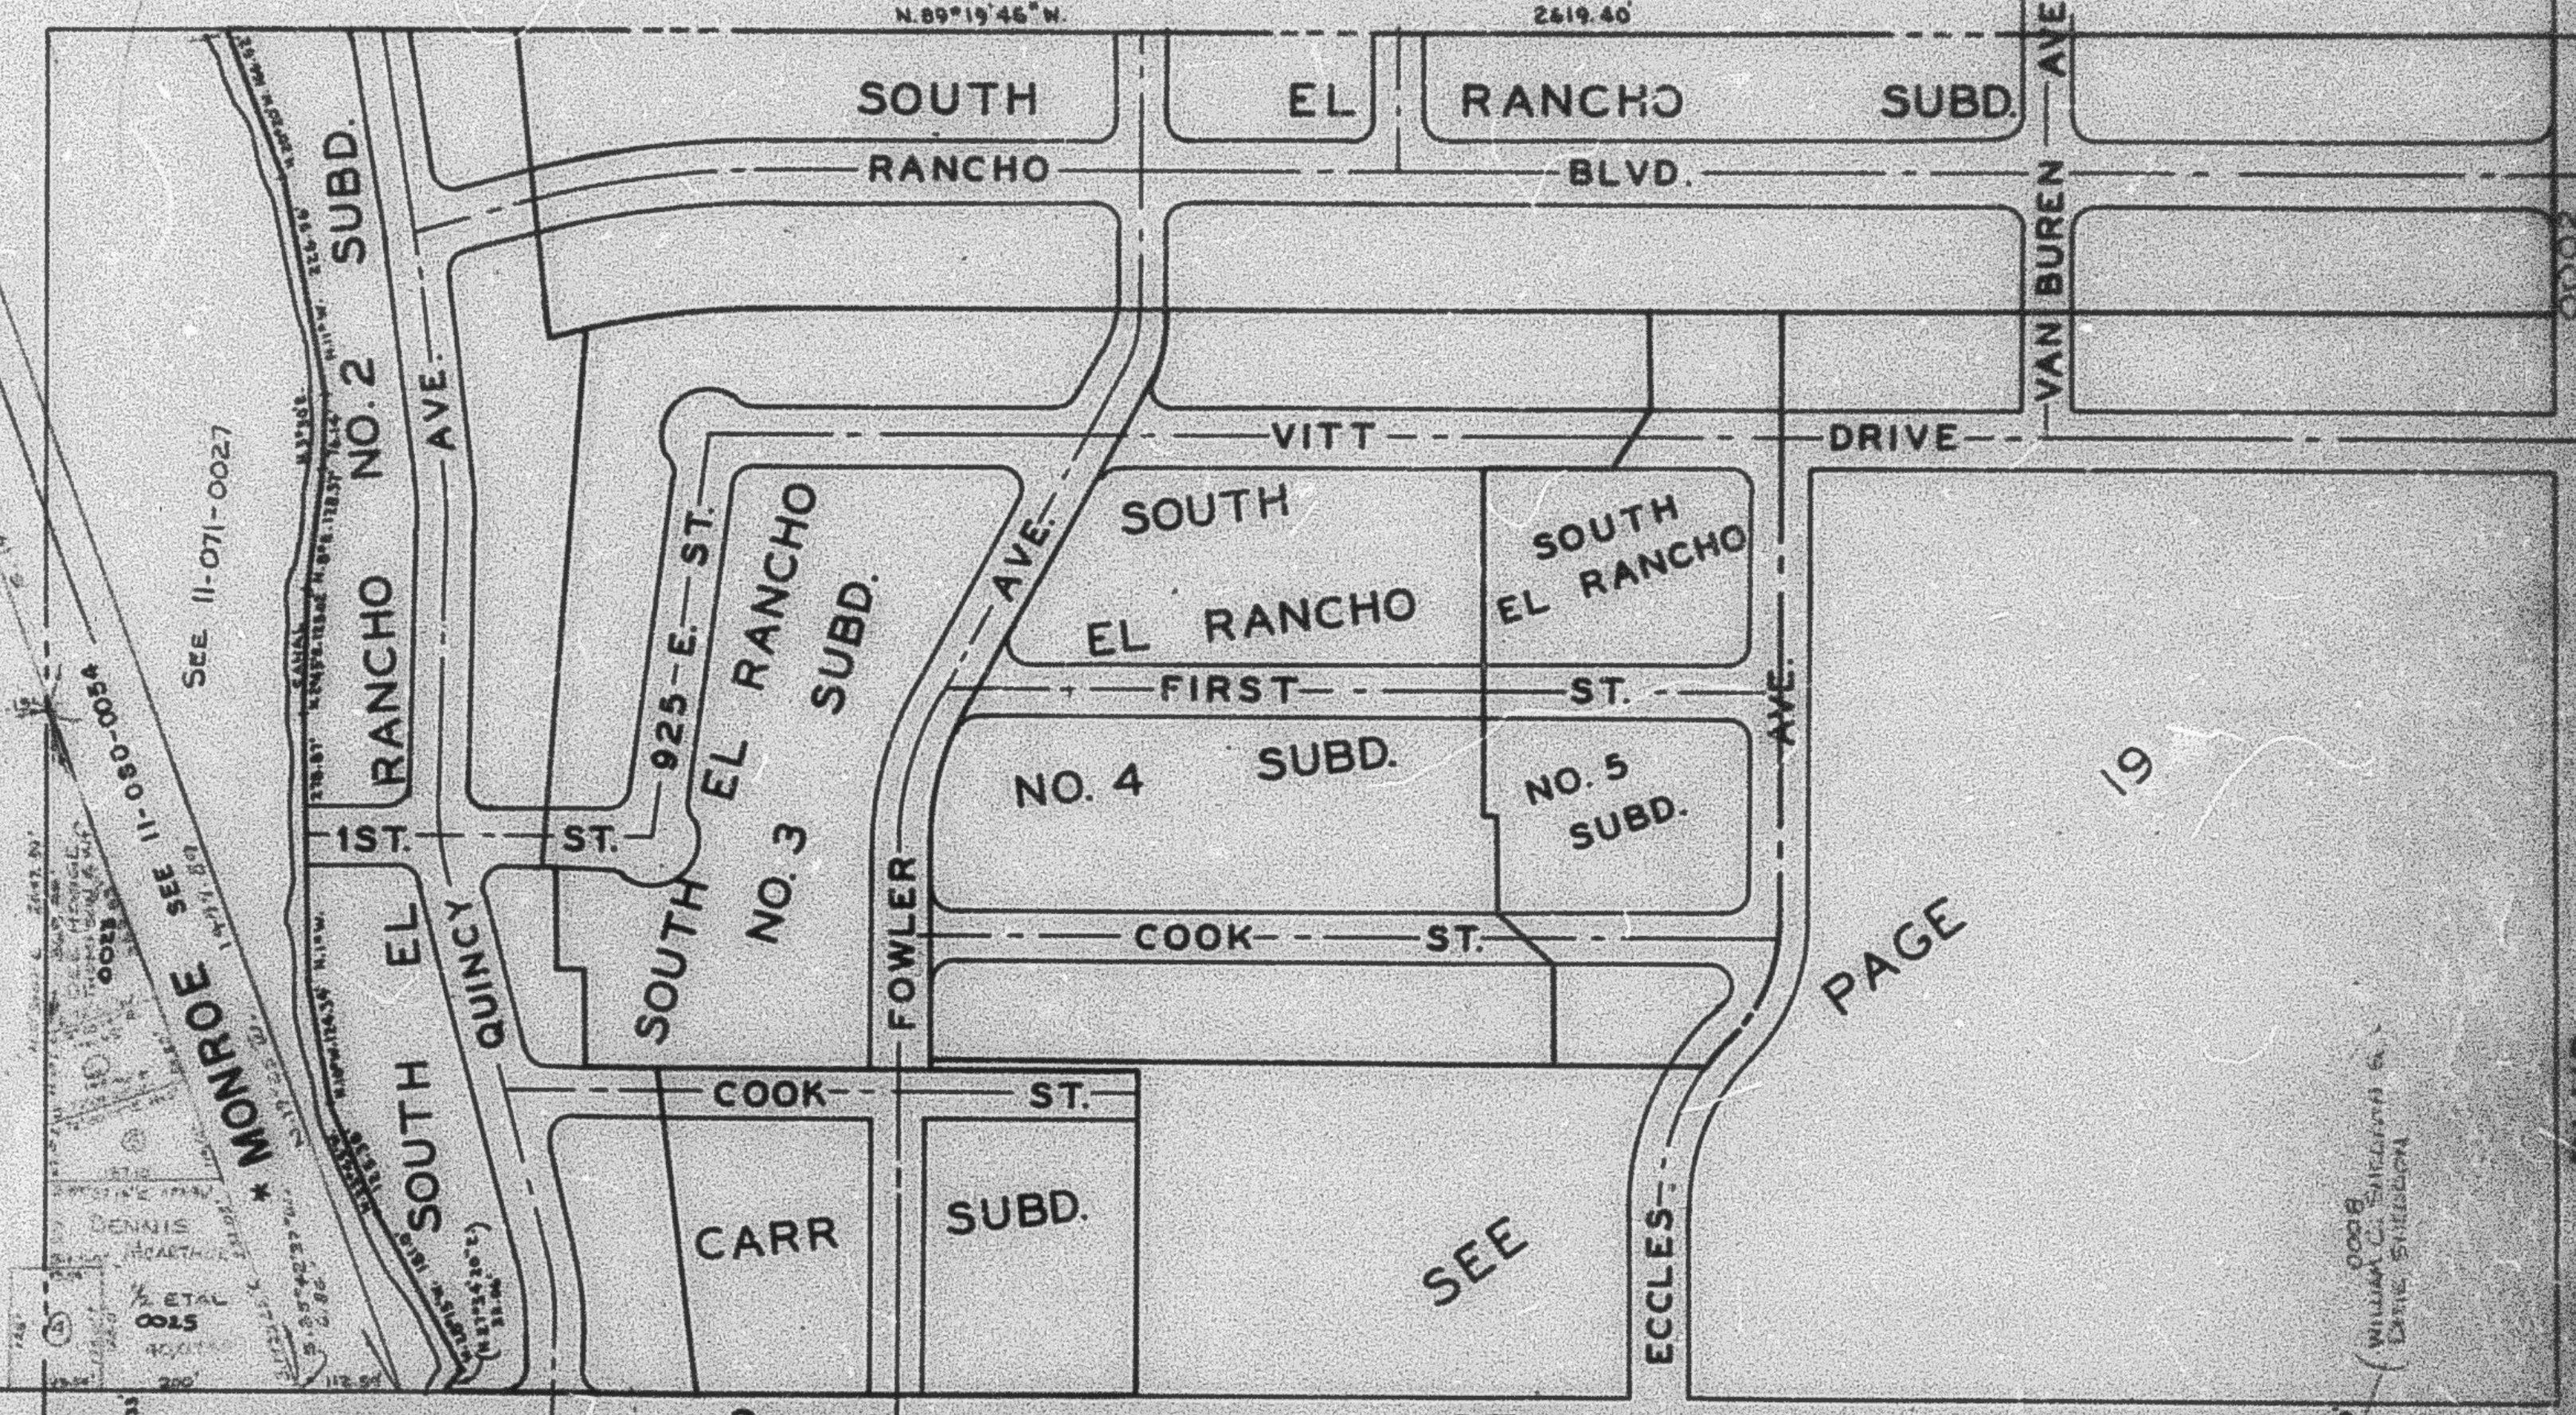

SEE PAGE 31

12

10