

N.E. 1/4
SECTION 16, T.6N., R.1W., S.L.B.&M.


TAXING UNIT 25

IN OGDEN CITY

PREFIX 12-002

SCALE 1" = 200'

SEE BOOK 11, PAGE 71

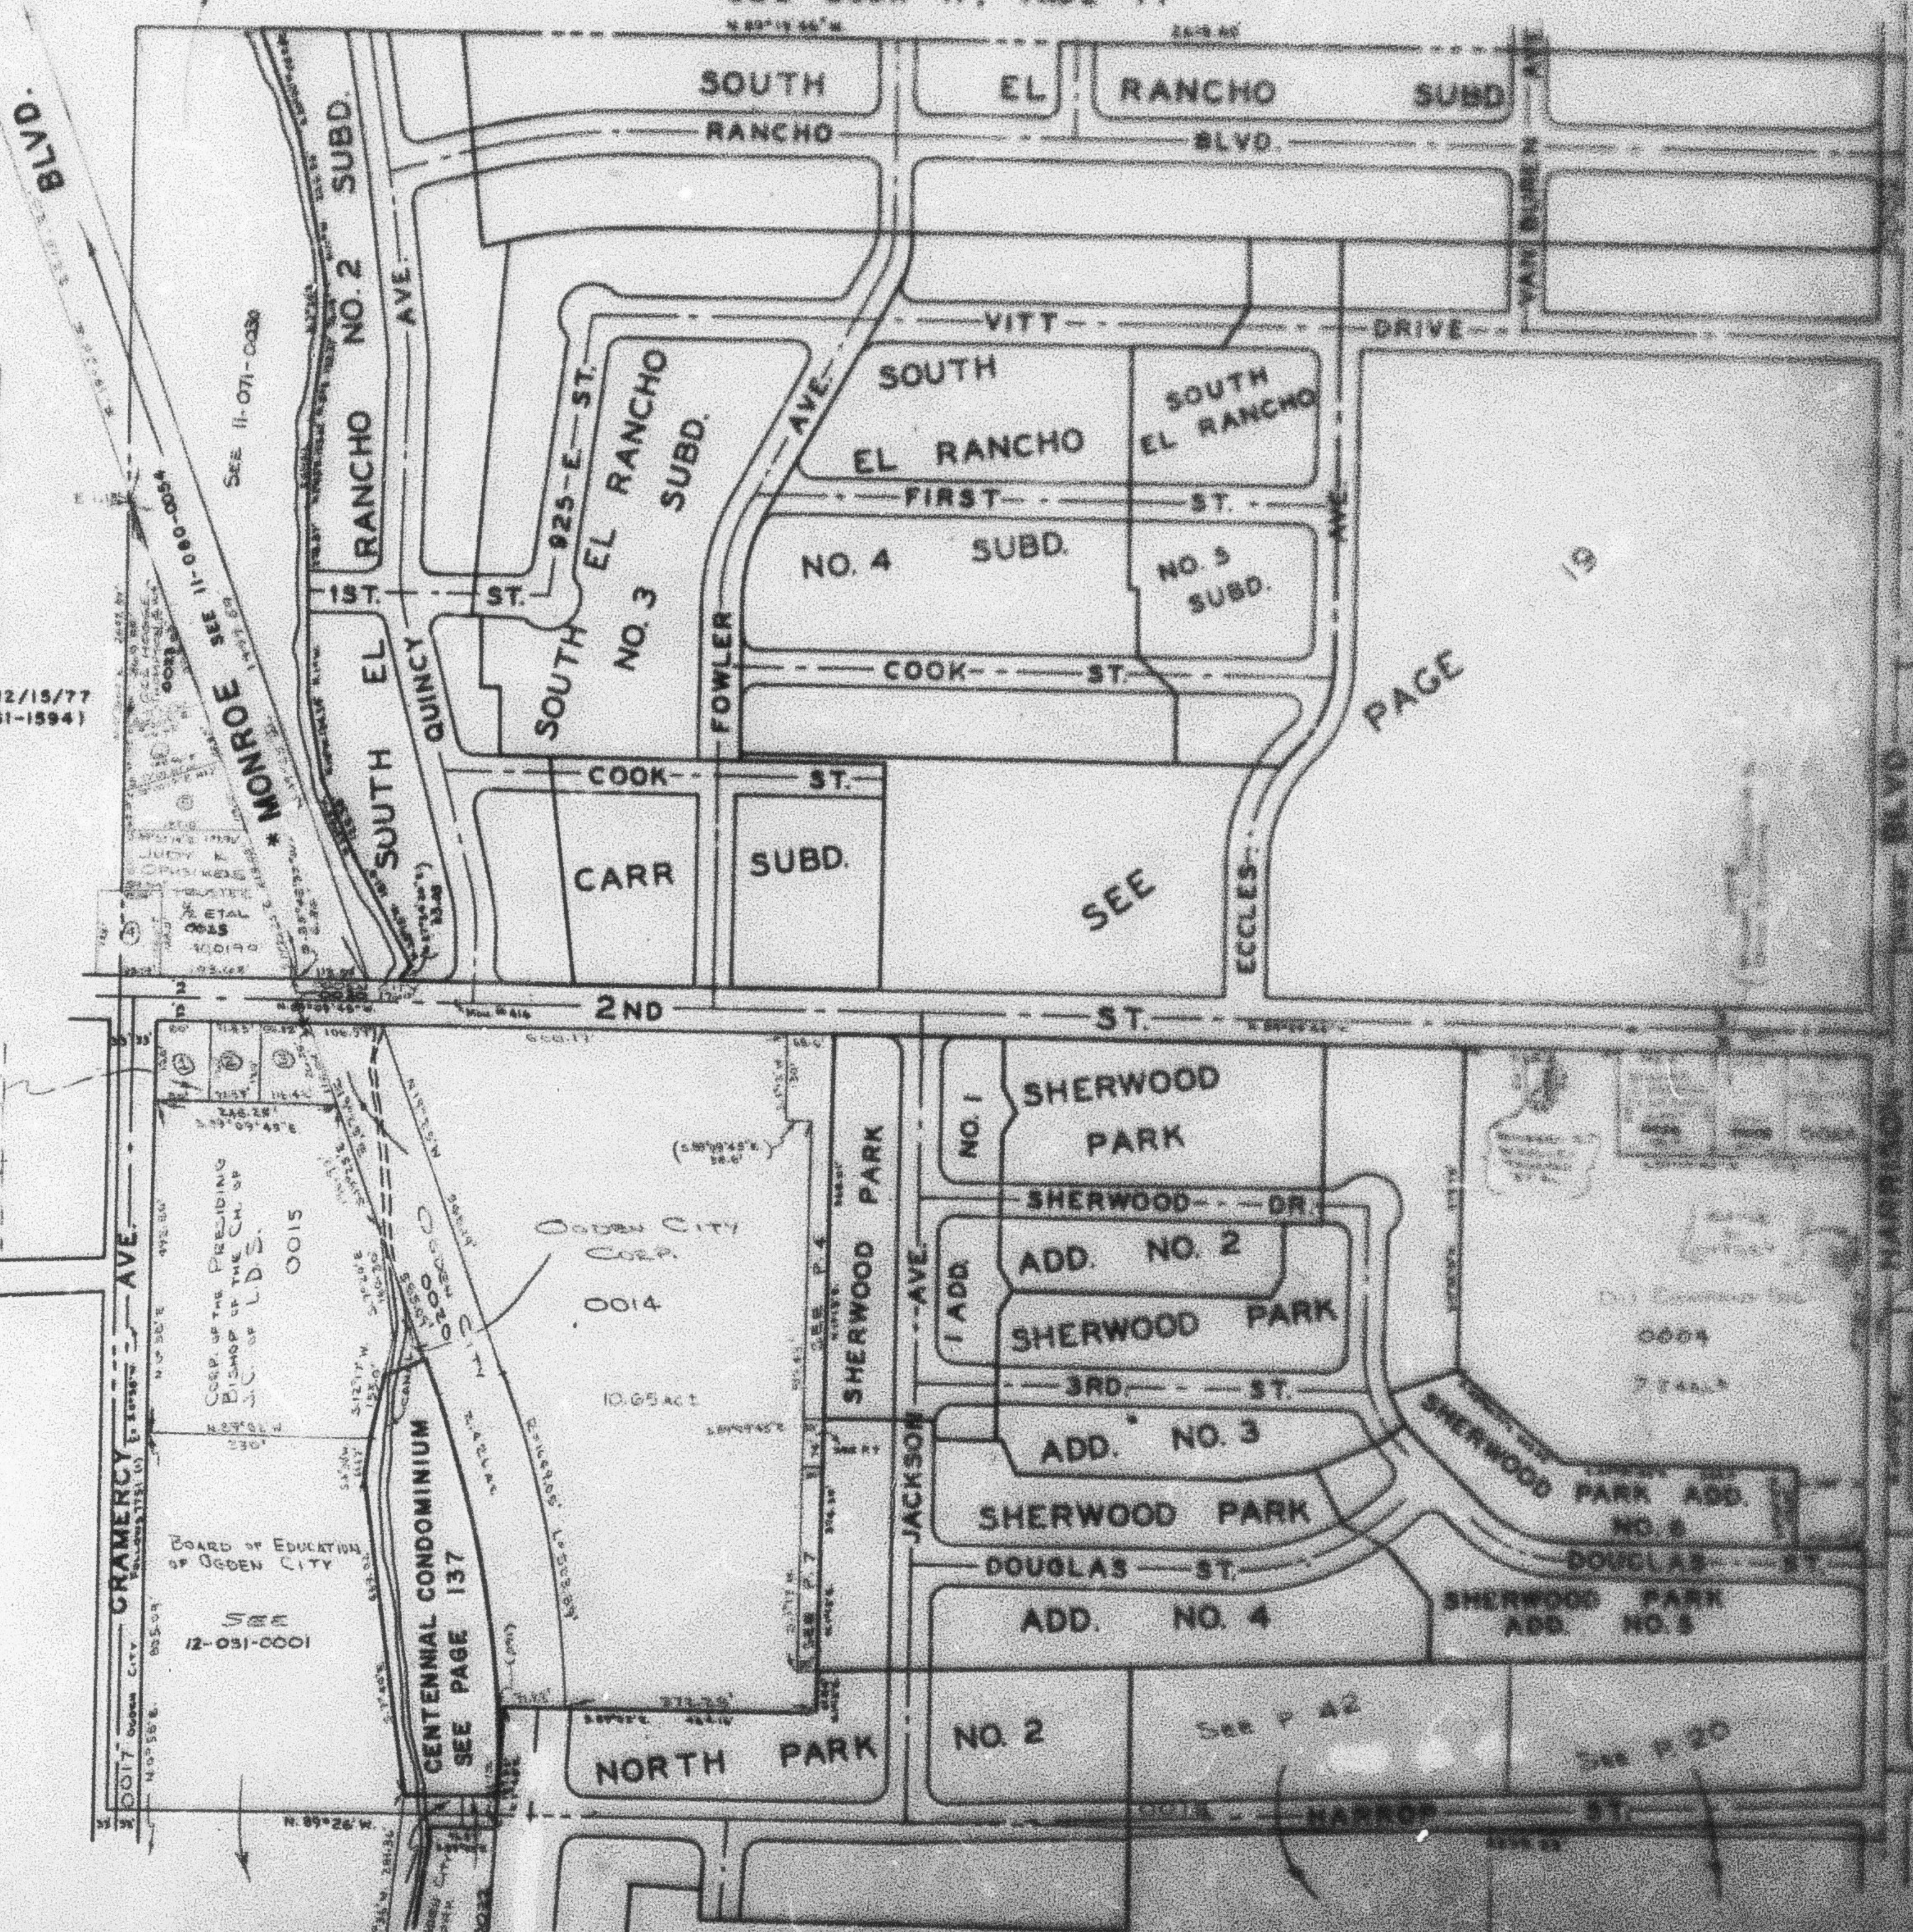

PAUL R. LICHFIELD
0007 11.21.77
GREGORY W. GOSSETT
0008 11.24.77
GREGORY W. GOSSETT
0009 11.24.77

* NAME CHANGED 12/15/77
REC. 7/22/80 (1361-1594)

SEE PAGE
21

JACQUE P. CARROLL
SHERWOOD PARK
0011
WILLIAM C. SHERWOOD & CO.
0013 SHERWOOD PARK
WILLIAM C. SHERWOOD & CO.
0012 SHERWOOD PARK

BOARD OF EDUCATION
OF OGDEN CITY
SEE
12-031-0001
CENTENNIAL CONDOMINIUM
SEE PAGE 137

SEE PAGE 31