


N.E. 1/4
SECTION 16, T.6N., R.1W., S.L.B. & M.

TAXING UNIT: 25

IN OGDEN CITY
SCALE 1" = 200'

CENTRAL WEBER SEWER IMPROVEMENT DISTRICT

SEE BOOK 11, PAGE 71

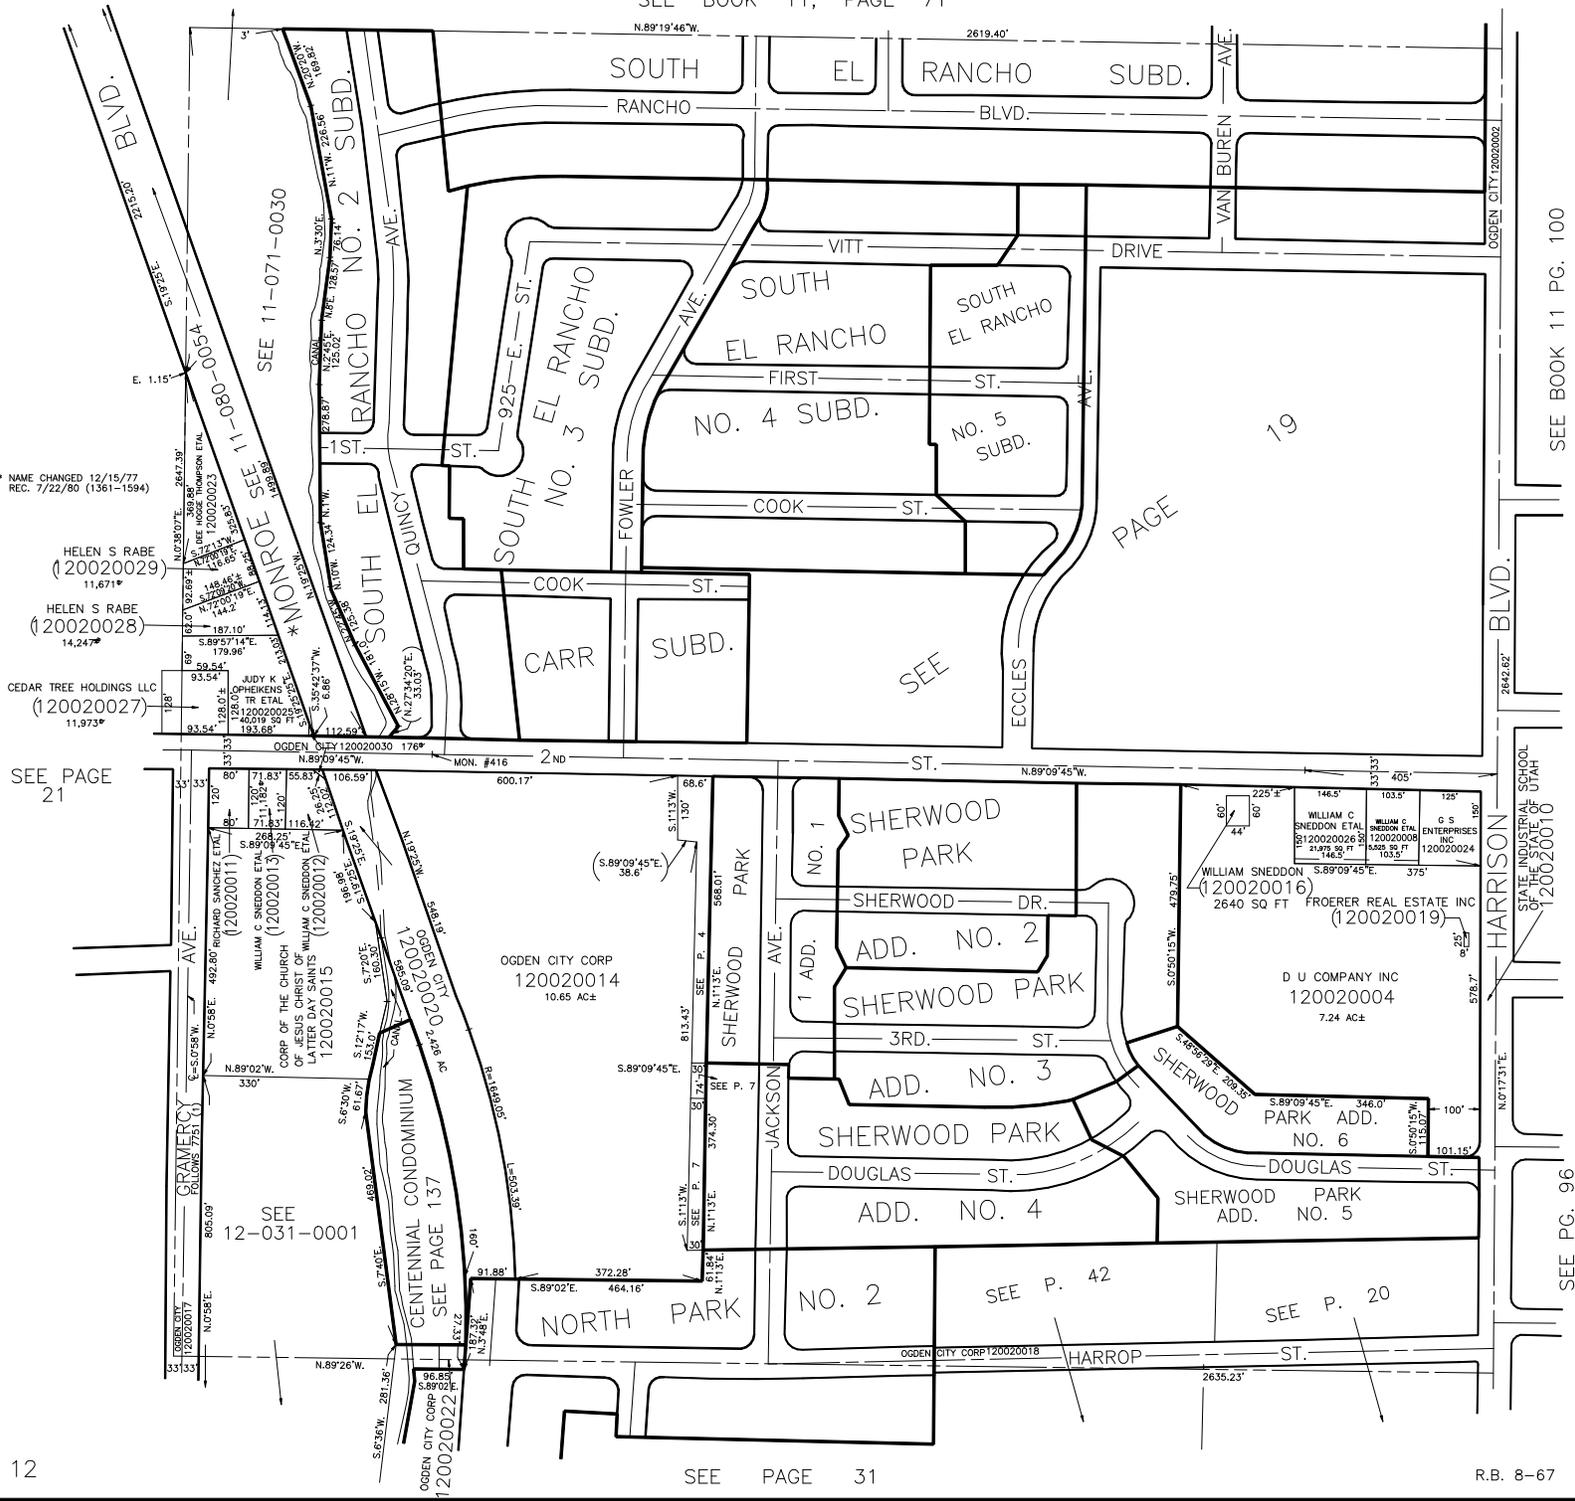

* NAME CHANGED 12/15/77
REC. 7/22/80 (1361-1594)

HELEN S RABE
(120020029)
11,671*

HELEN S RABE
(120020028)
14,247*

CEDAR TREE HOLDINGS LLC
(120020027)
11,973*

SEE PAGE
21

SEE
12-031-0001

SEE PAGE 31

SEE BOOK 11 PG. 100

SEE PG. 96

HARRISON
STATE INDUSTRIAL SCHOOL
120620010

BLVD.

OGDEN CITY 120020020