


N.E. 1/4  
SECTION 16, T.6N., R.1W., S.L.B. & M.

TAXING UNIT: 25

IN OGDEN CITY  
SCALE 1" = 200'

CENTRAL WEBER SEWER IMPROVEMENT DISTRICT

SEE BOOK 11, PAGE 71

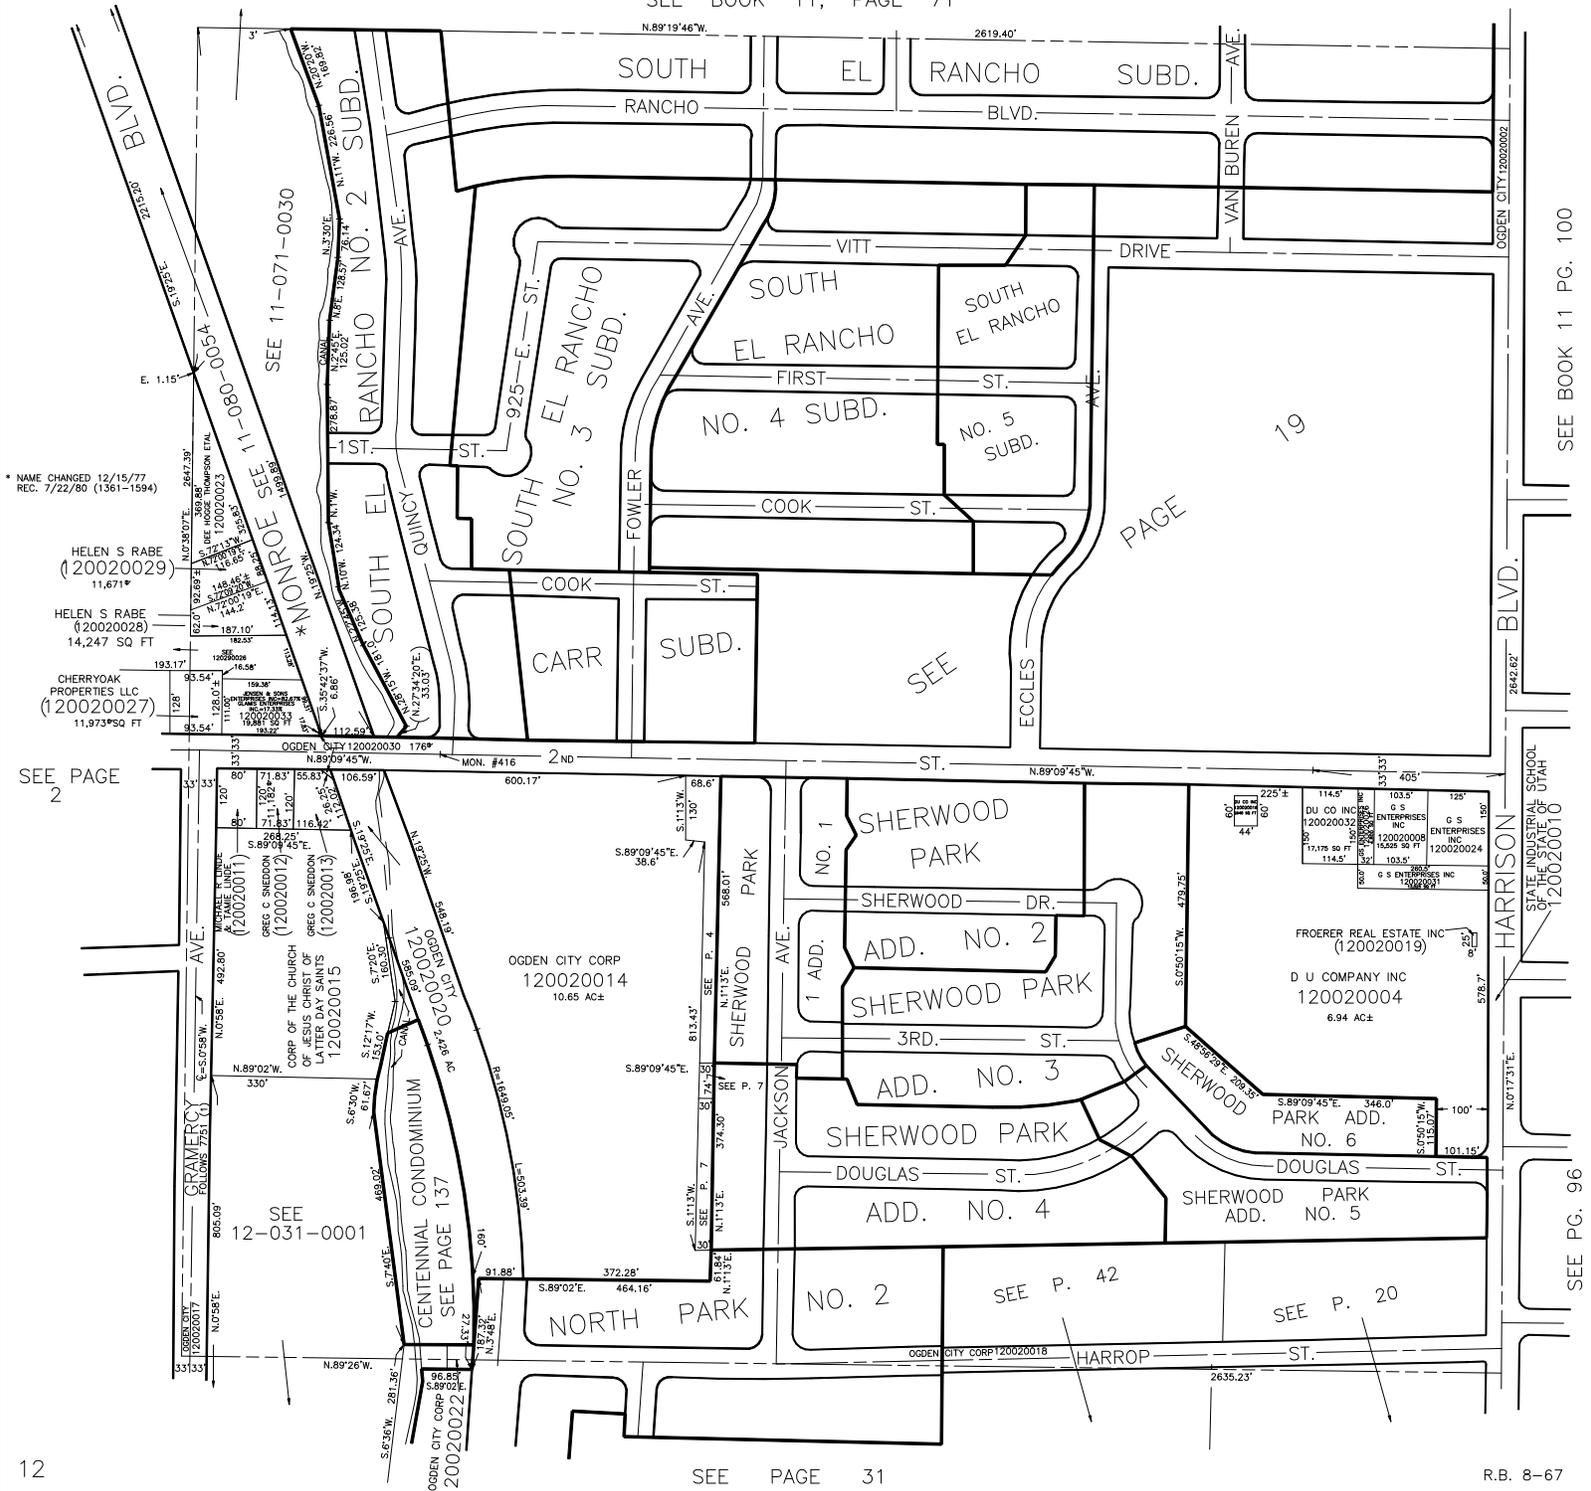

\* NAME CHANGED 12/15/77  
REC. 7/22/80 (1361-1594)

HELEN S RABE  
(120020029)  
11,671 SQ FT

HELEN S RABE  
(120020028)  
14,247 SQ FT

CHERRYOAK  
PROPERTIES LLC  
(120020027)  
11,973 SQ FT

SEE PAGE 2

SEE 12-031-0001

SEE PAGE 31

SEE BOOK 11 PG. 100

SEE PG. 96