

PART OF N.E. 1/4 OF SECTION 16, T. 6 N., R. 1 W., S. L. B. & M.
SHERWOOD PARK ADDITION No 1

TAXING UNIT: 25

IN OGDEN CITY

PREFIX: 12-004

SCALE 1" = 50'


SEE PAGE 19

SEE PAGE 2

SEE PAGE 5

NOTE: DISTANCE FROM OLD
 BONNEVILLE HOUSING PROJECT
 IS ACTUALLY 30.0 FEET;
 DEED FOR THIS STRIP TO
 ABUTTING OWNERS CALL FOR
 26.4 FEET TO PROJECT BOUNDARY
 AND THEREFORE COVER TITLE
 TO SURPLUS

NOTE: FOR COMPLETE ENG. DATA,
 SEE ORIG. PLAT IN BOOK 10, PAGE 31

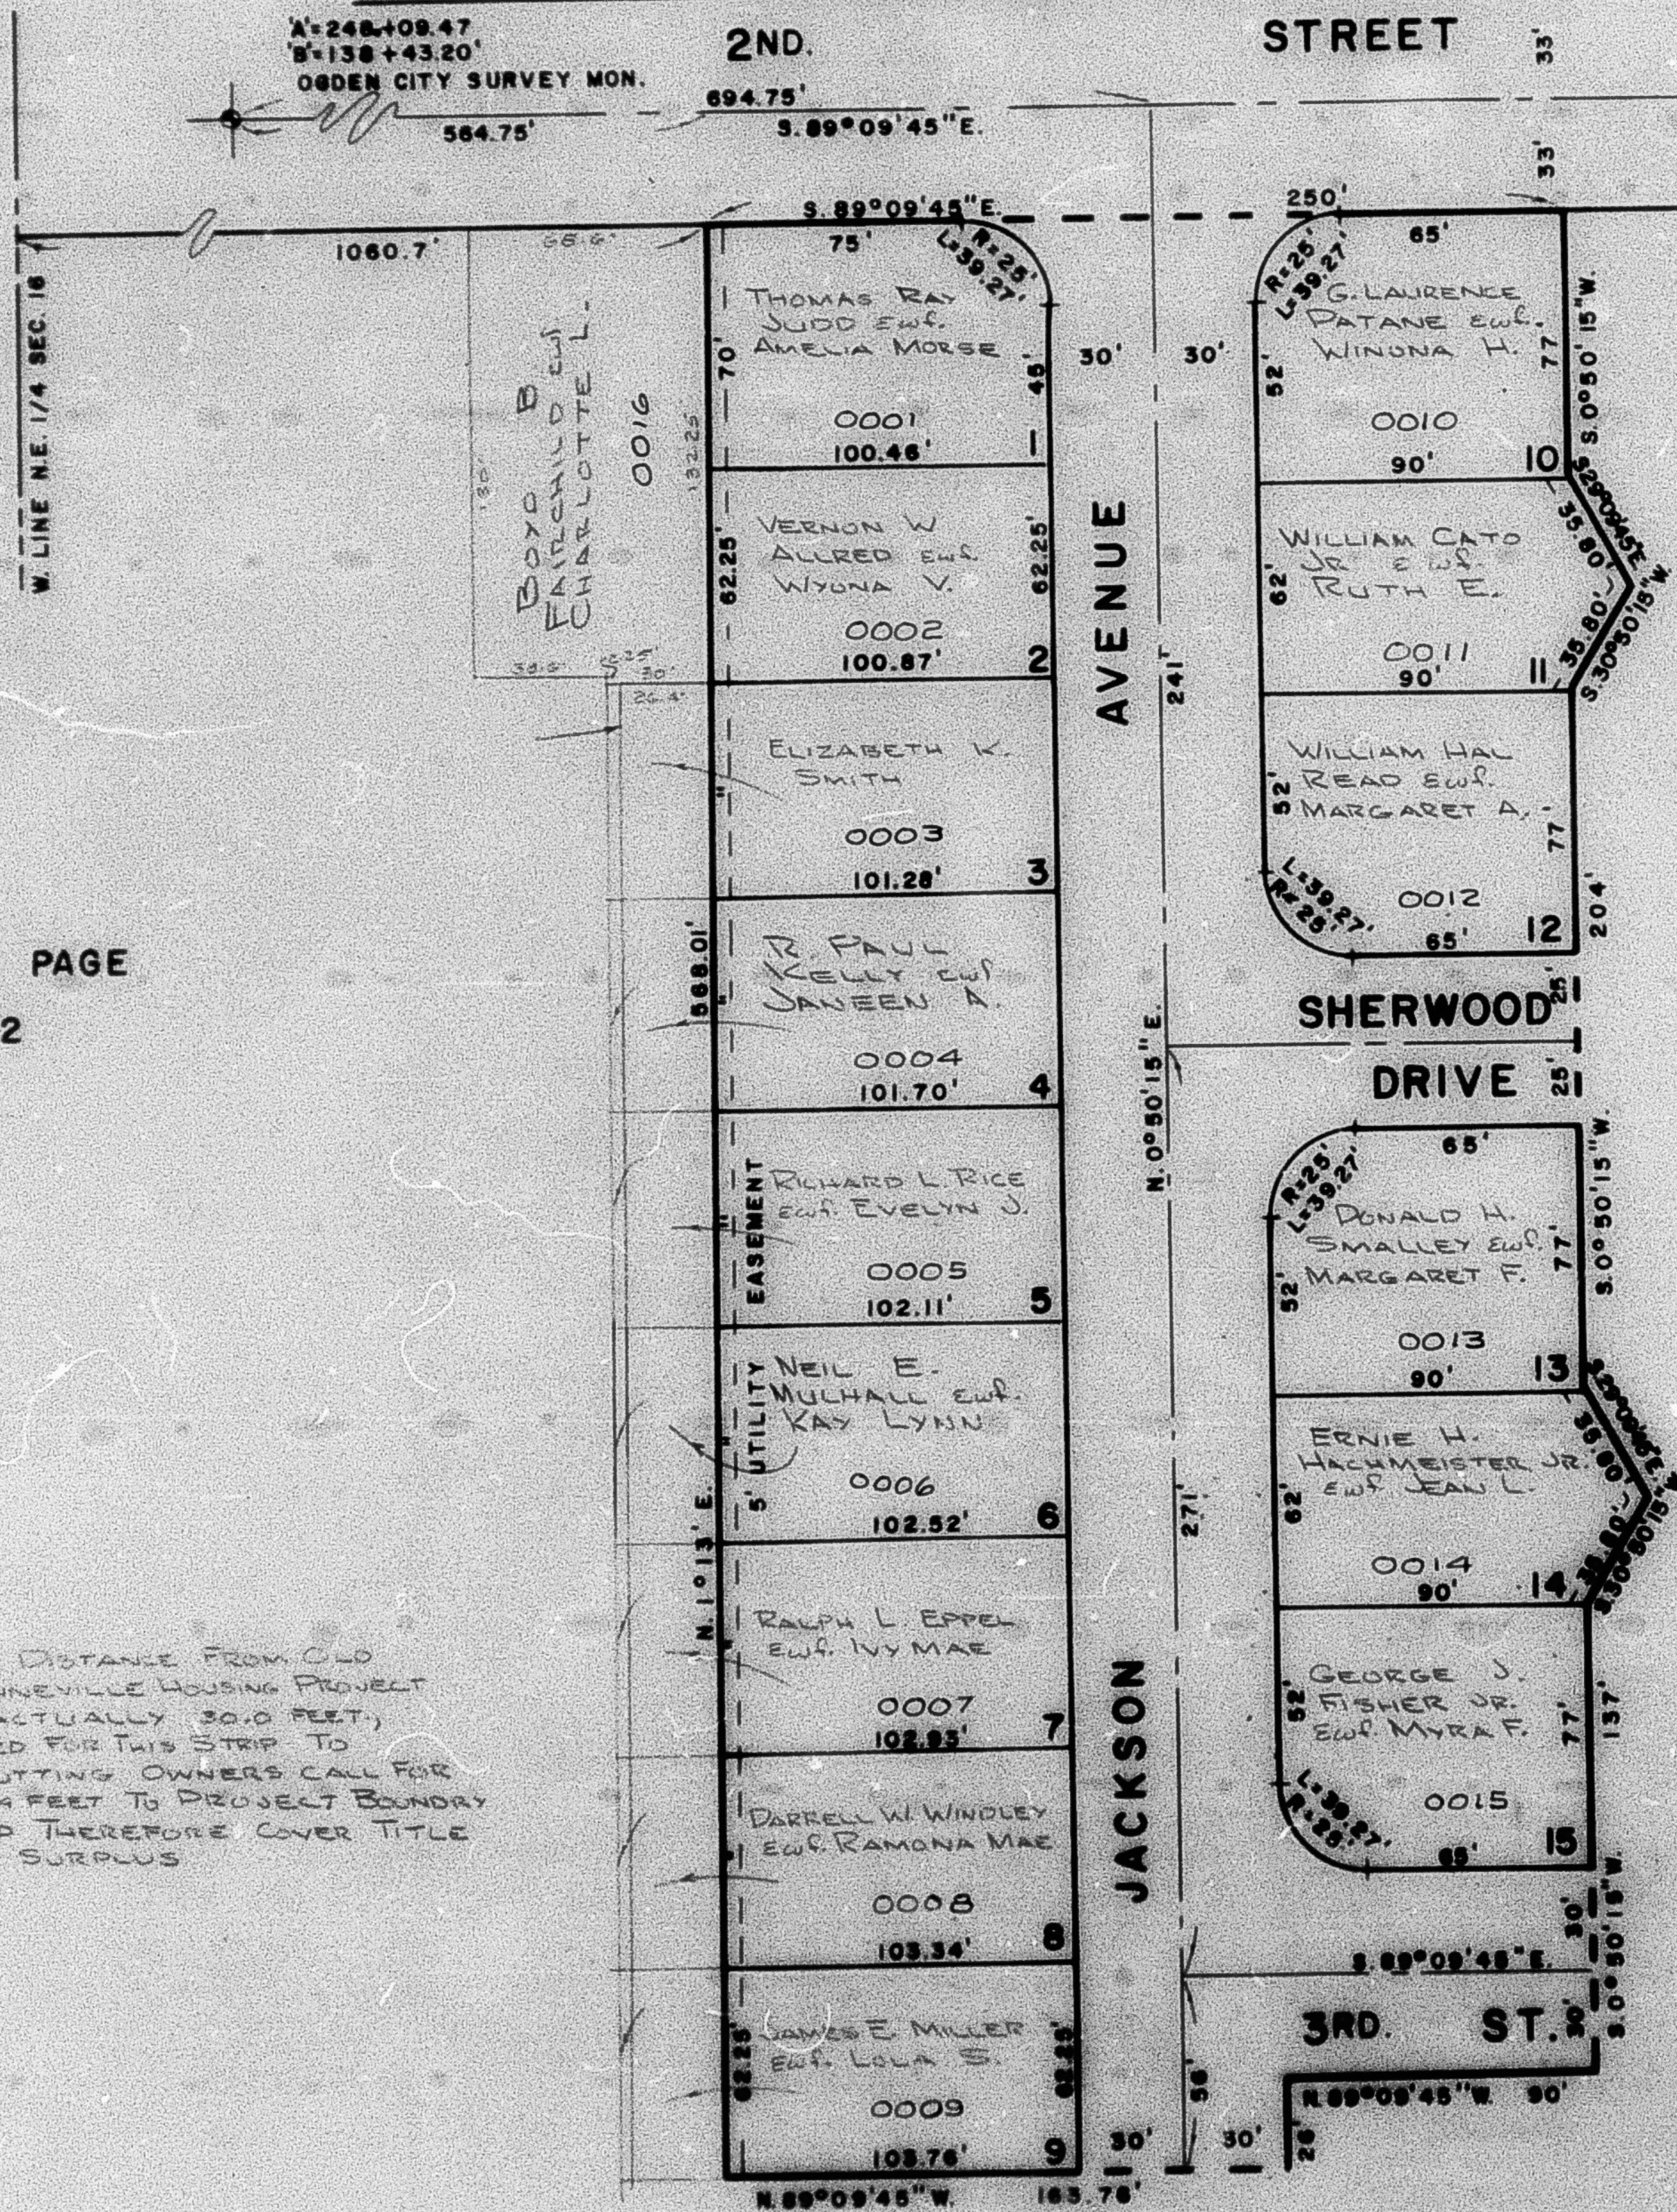

SEE PAGE 7

W.F.J. 11-70