

PART OF N.E. 1/4 OF SECTION 16, T. 6 N., R. 1 W., S. 1 B. & M.
SHERWOOD PARK ADDITION No 1

TAXING UNIT: 25

IN OGDEN CITY


SCALE 1" = 50'

PREFIX: 12-004

SEE PAGE 19

SEE PAGE
2

NOTE: DISTANCE FROM OLD
 BONNEVILLE HOUSING PROJECT
 IS ACTUALLY 30.0 FEET;
 DEED FOR THIS STRIP TO
 ABUTTING OWNERS CALL FOR
 25.4 FEET TO PROJECT BOUNDARY
 AND THEREFORE COVER TITLE
 TO SURPLUS

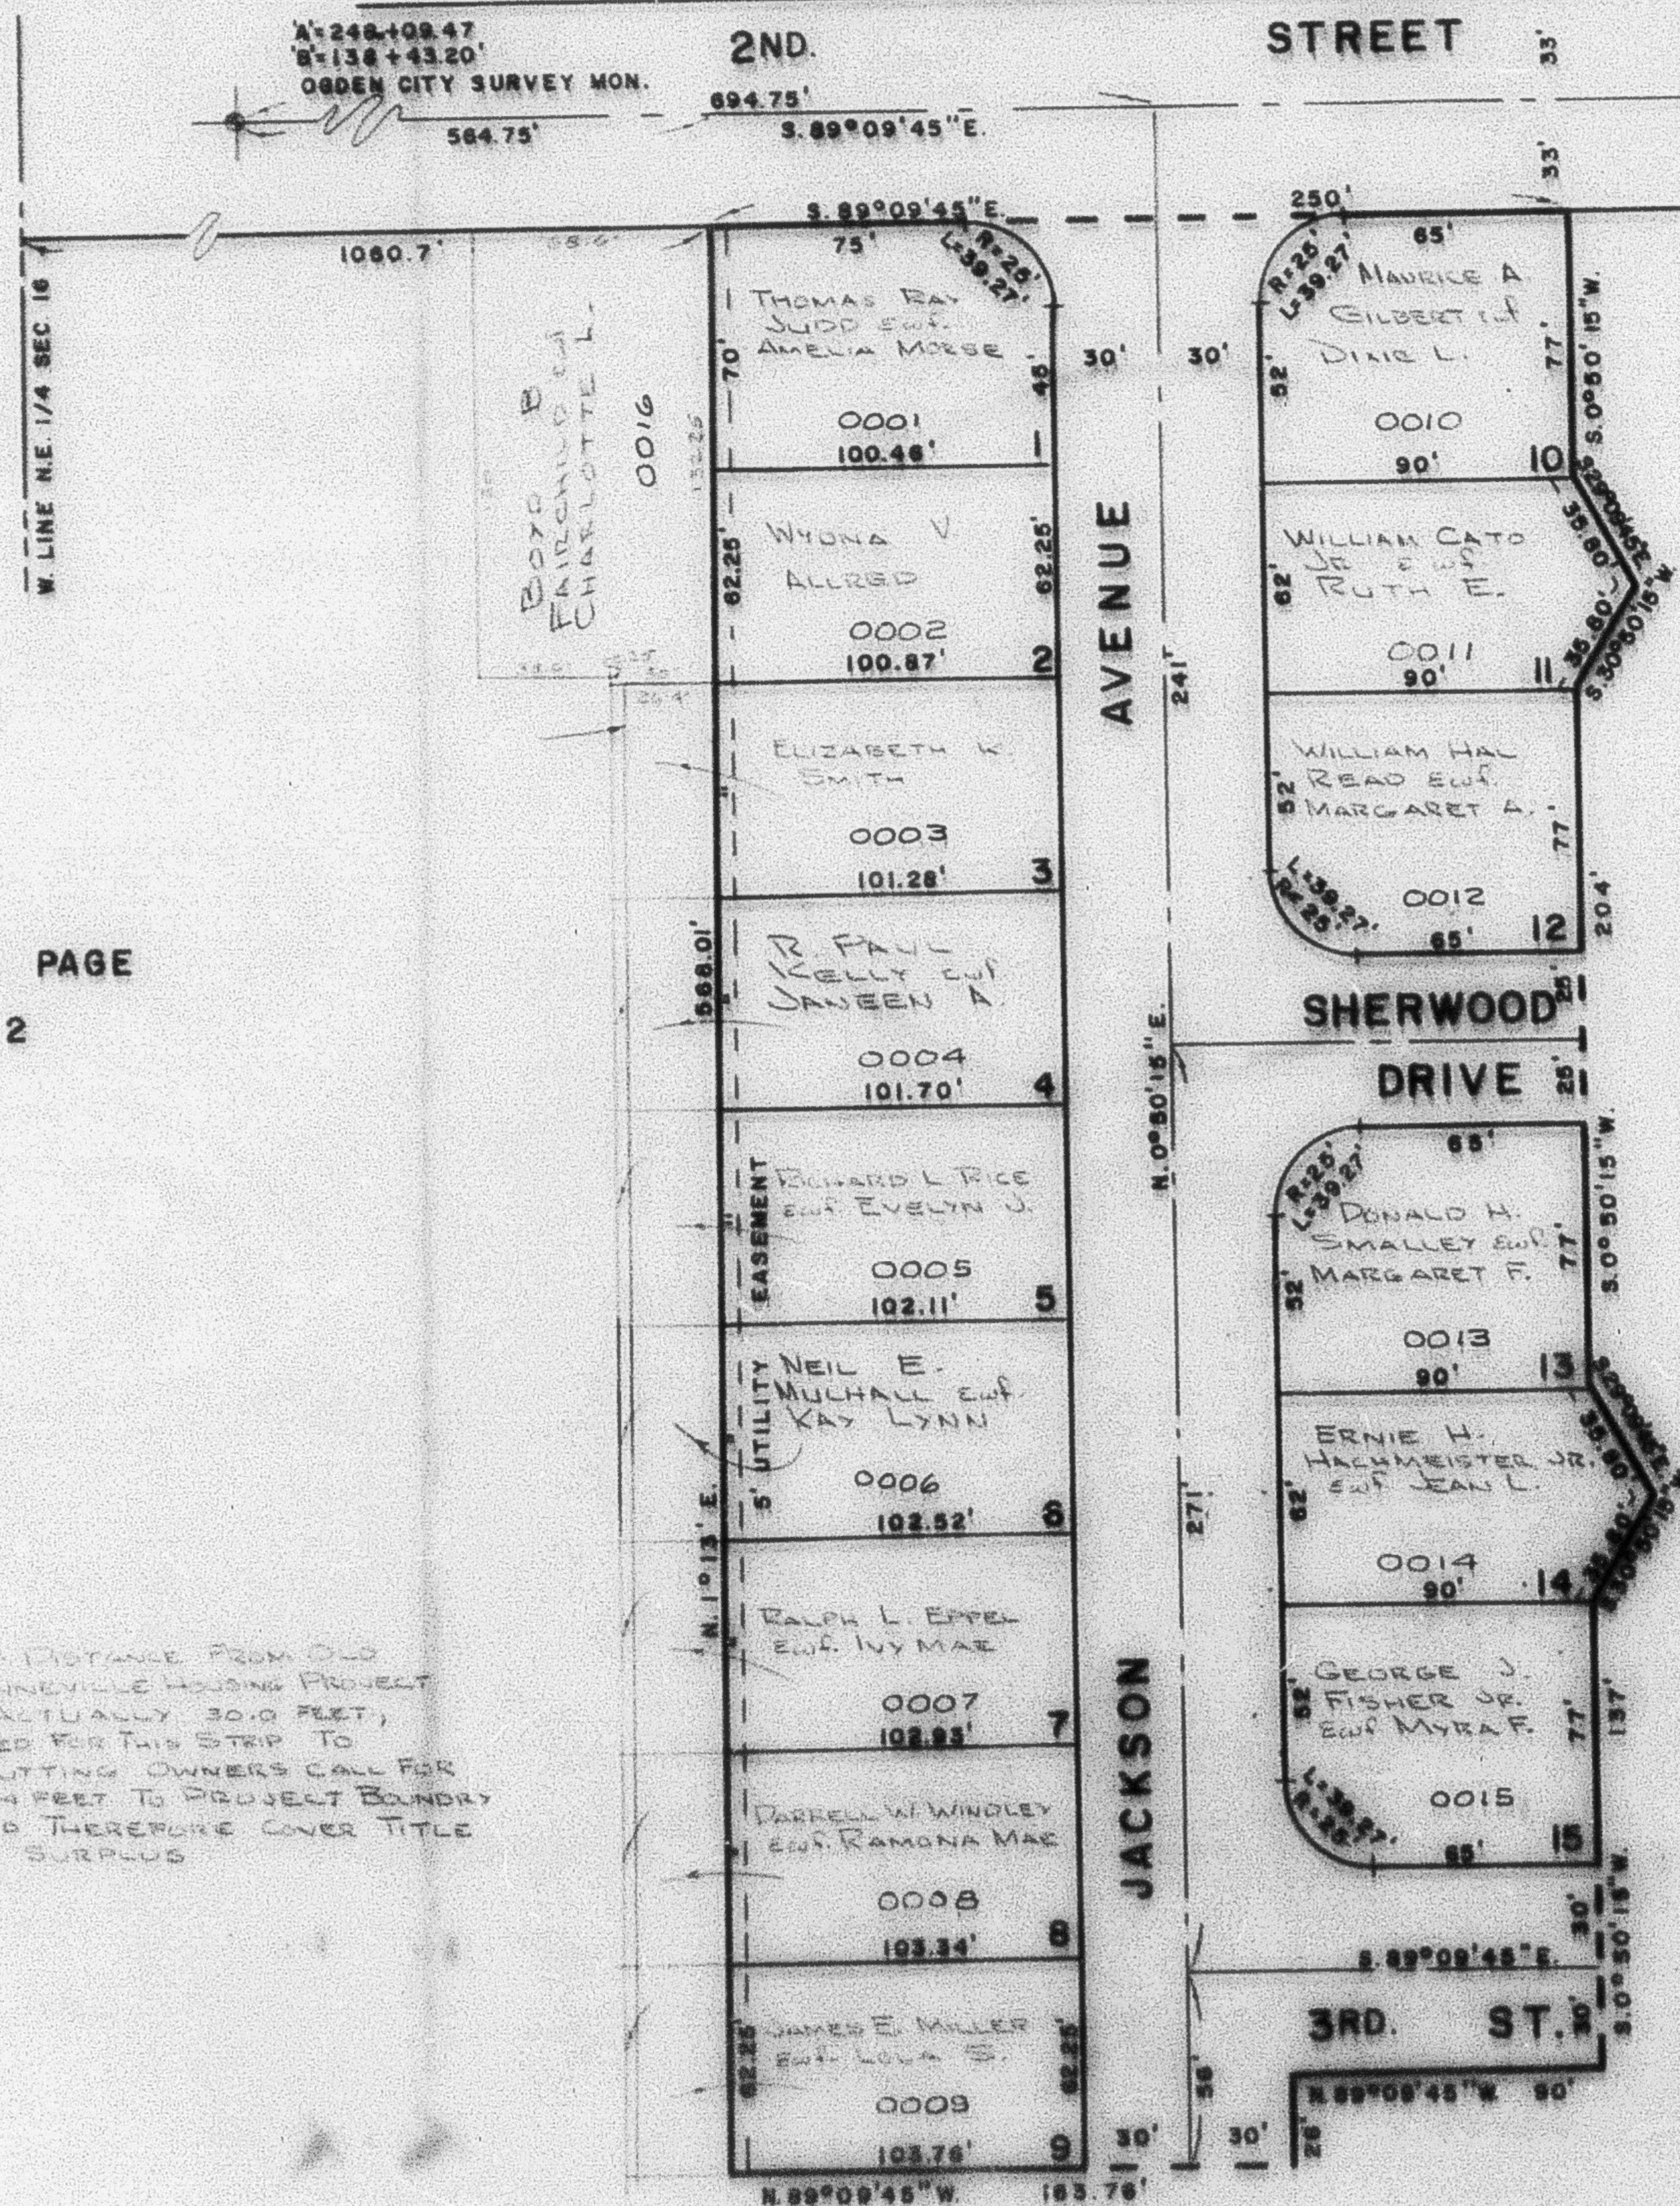

SEE PAGE 5

NOTE: FOR COMPLETE ENG. DATA,
 SEE ORIG. PLAT IN BOOK 10, PAGE 31

SEE PAGE 7