

PART OF N.E. 1/4 OF SECTION 16, T.6 N., R.1 W., S.1 B. 8 M.
SHERWOOD PARK ADDITION No 1


TAXING UNIT 25

IN OGDEN CITY

PREFIX 12-004

SCALE 1" = 50'

SEE PAGE 19

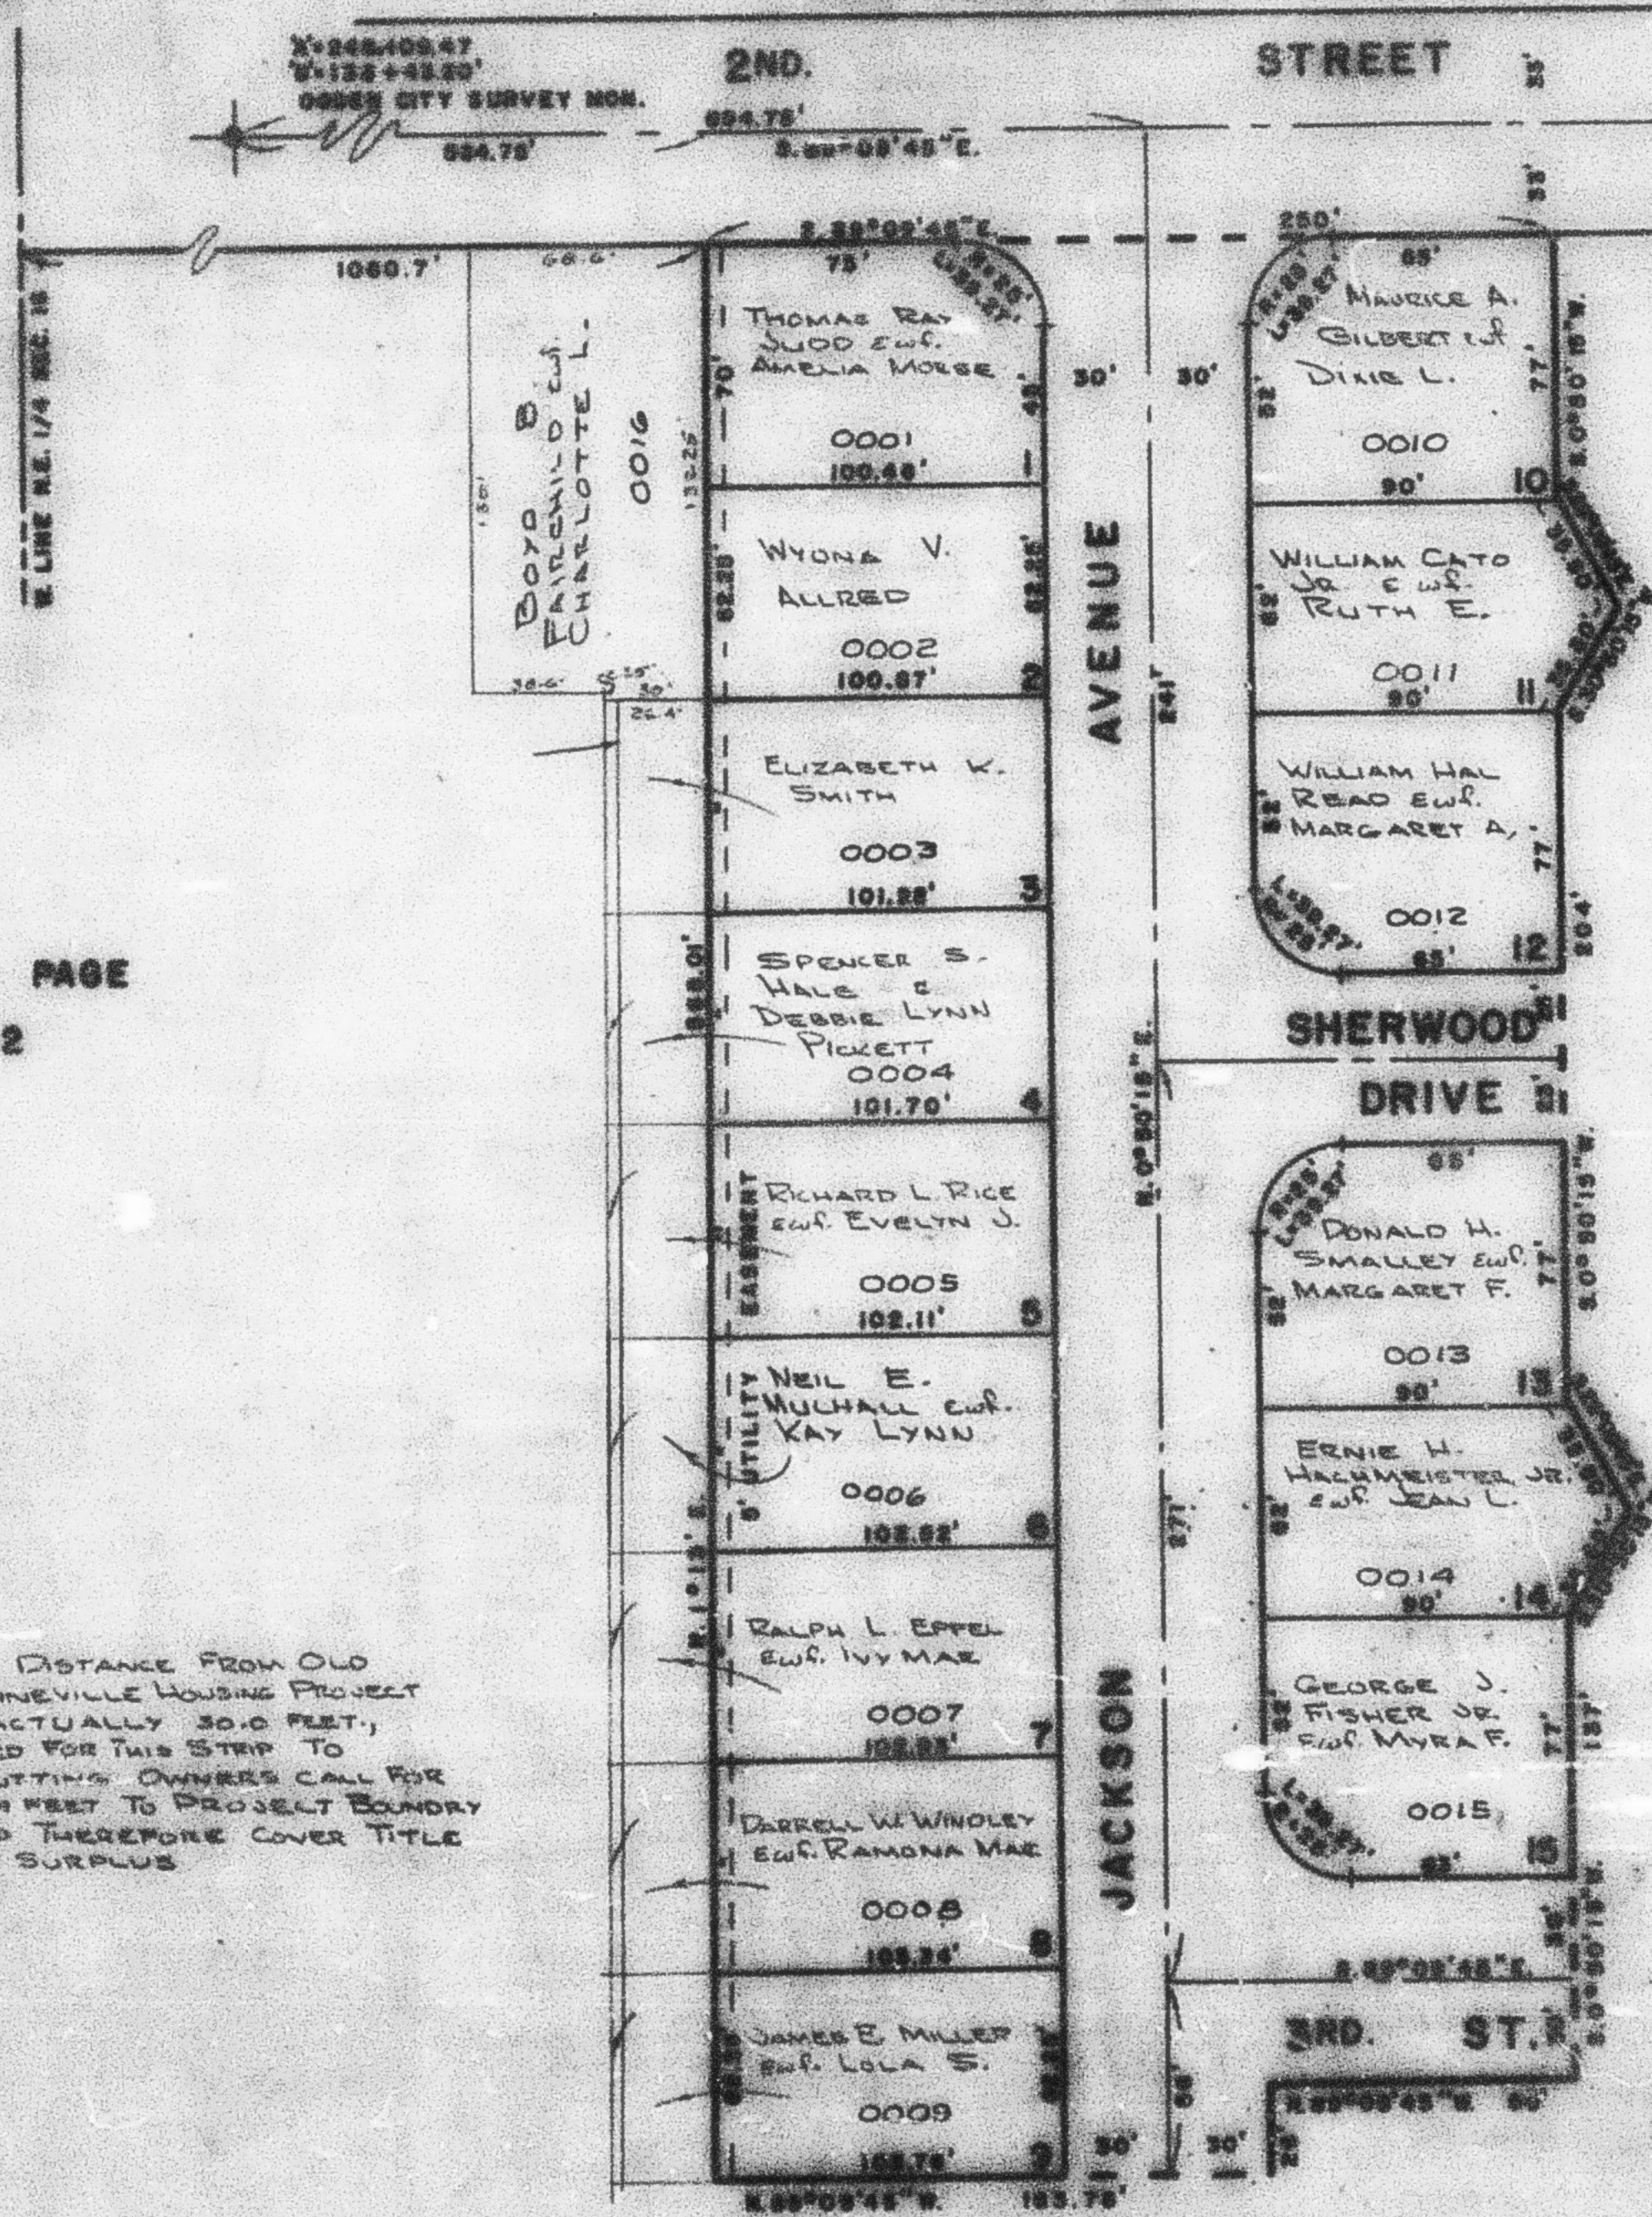

SEE PAGE

2

NOTE: DISTANCE FROM OLD BONNEVILLE HOUSING PROJECT IS ACTUALLY 30.0 FEET; DEED FOR THIS STRIP TO ADJOINING OWNERS CALL FOR 26.4 FEET TO PROJECT BOUNDARY AND THEREFORE COVER TITLE TO SURPLUS

SEE PAGE 5

NOTE: FOR COMPLETE ENS. DATA, SEE ORIG. PLAT IN BOOK 10, PAGE 31

SEE PAGE 7