

PART OF N.E. 1/4 OF SECTION 16, T.6 N., R.1 W., S.1 B. & M.
SHERWOOD PARK ADDITION No 1

TAXING UNIT 25

IN OGDEN CITY

PREFIX 12-004


SCALE 1" = 50'

SEE PAGE 19

SEE PAGE

2

NOTE: DISTANCE FROM OLD
 BONNEVILLE HOUSING PROJECT
 IS ACTUALLY 30.0 FEET;
 DEED FOR THIS STRIP TO
 ADJOINING OWNERS CALL FOR
 26.4 FEET TO PROJECT BOUNDARY
 AND THEREFORE COVER TITLE
 TO SURPLUS

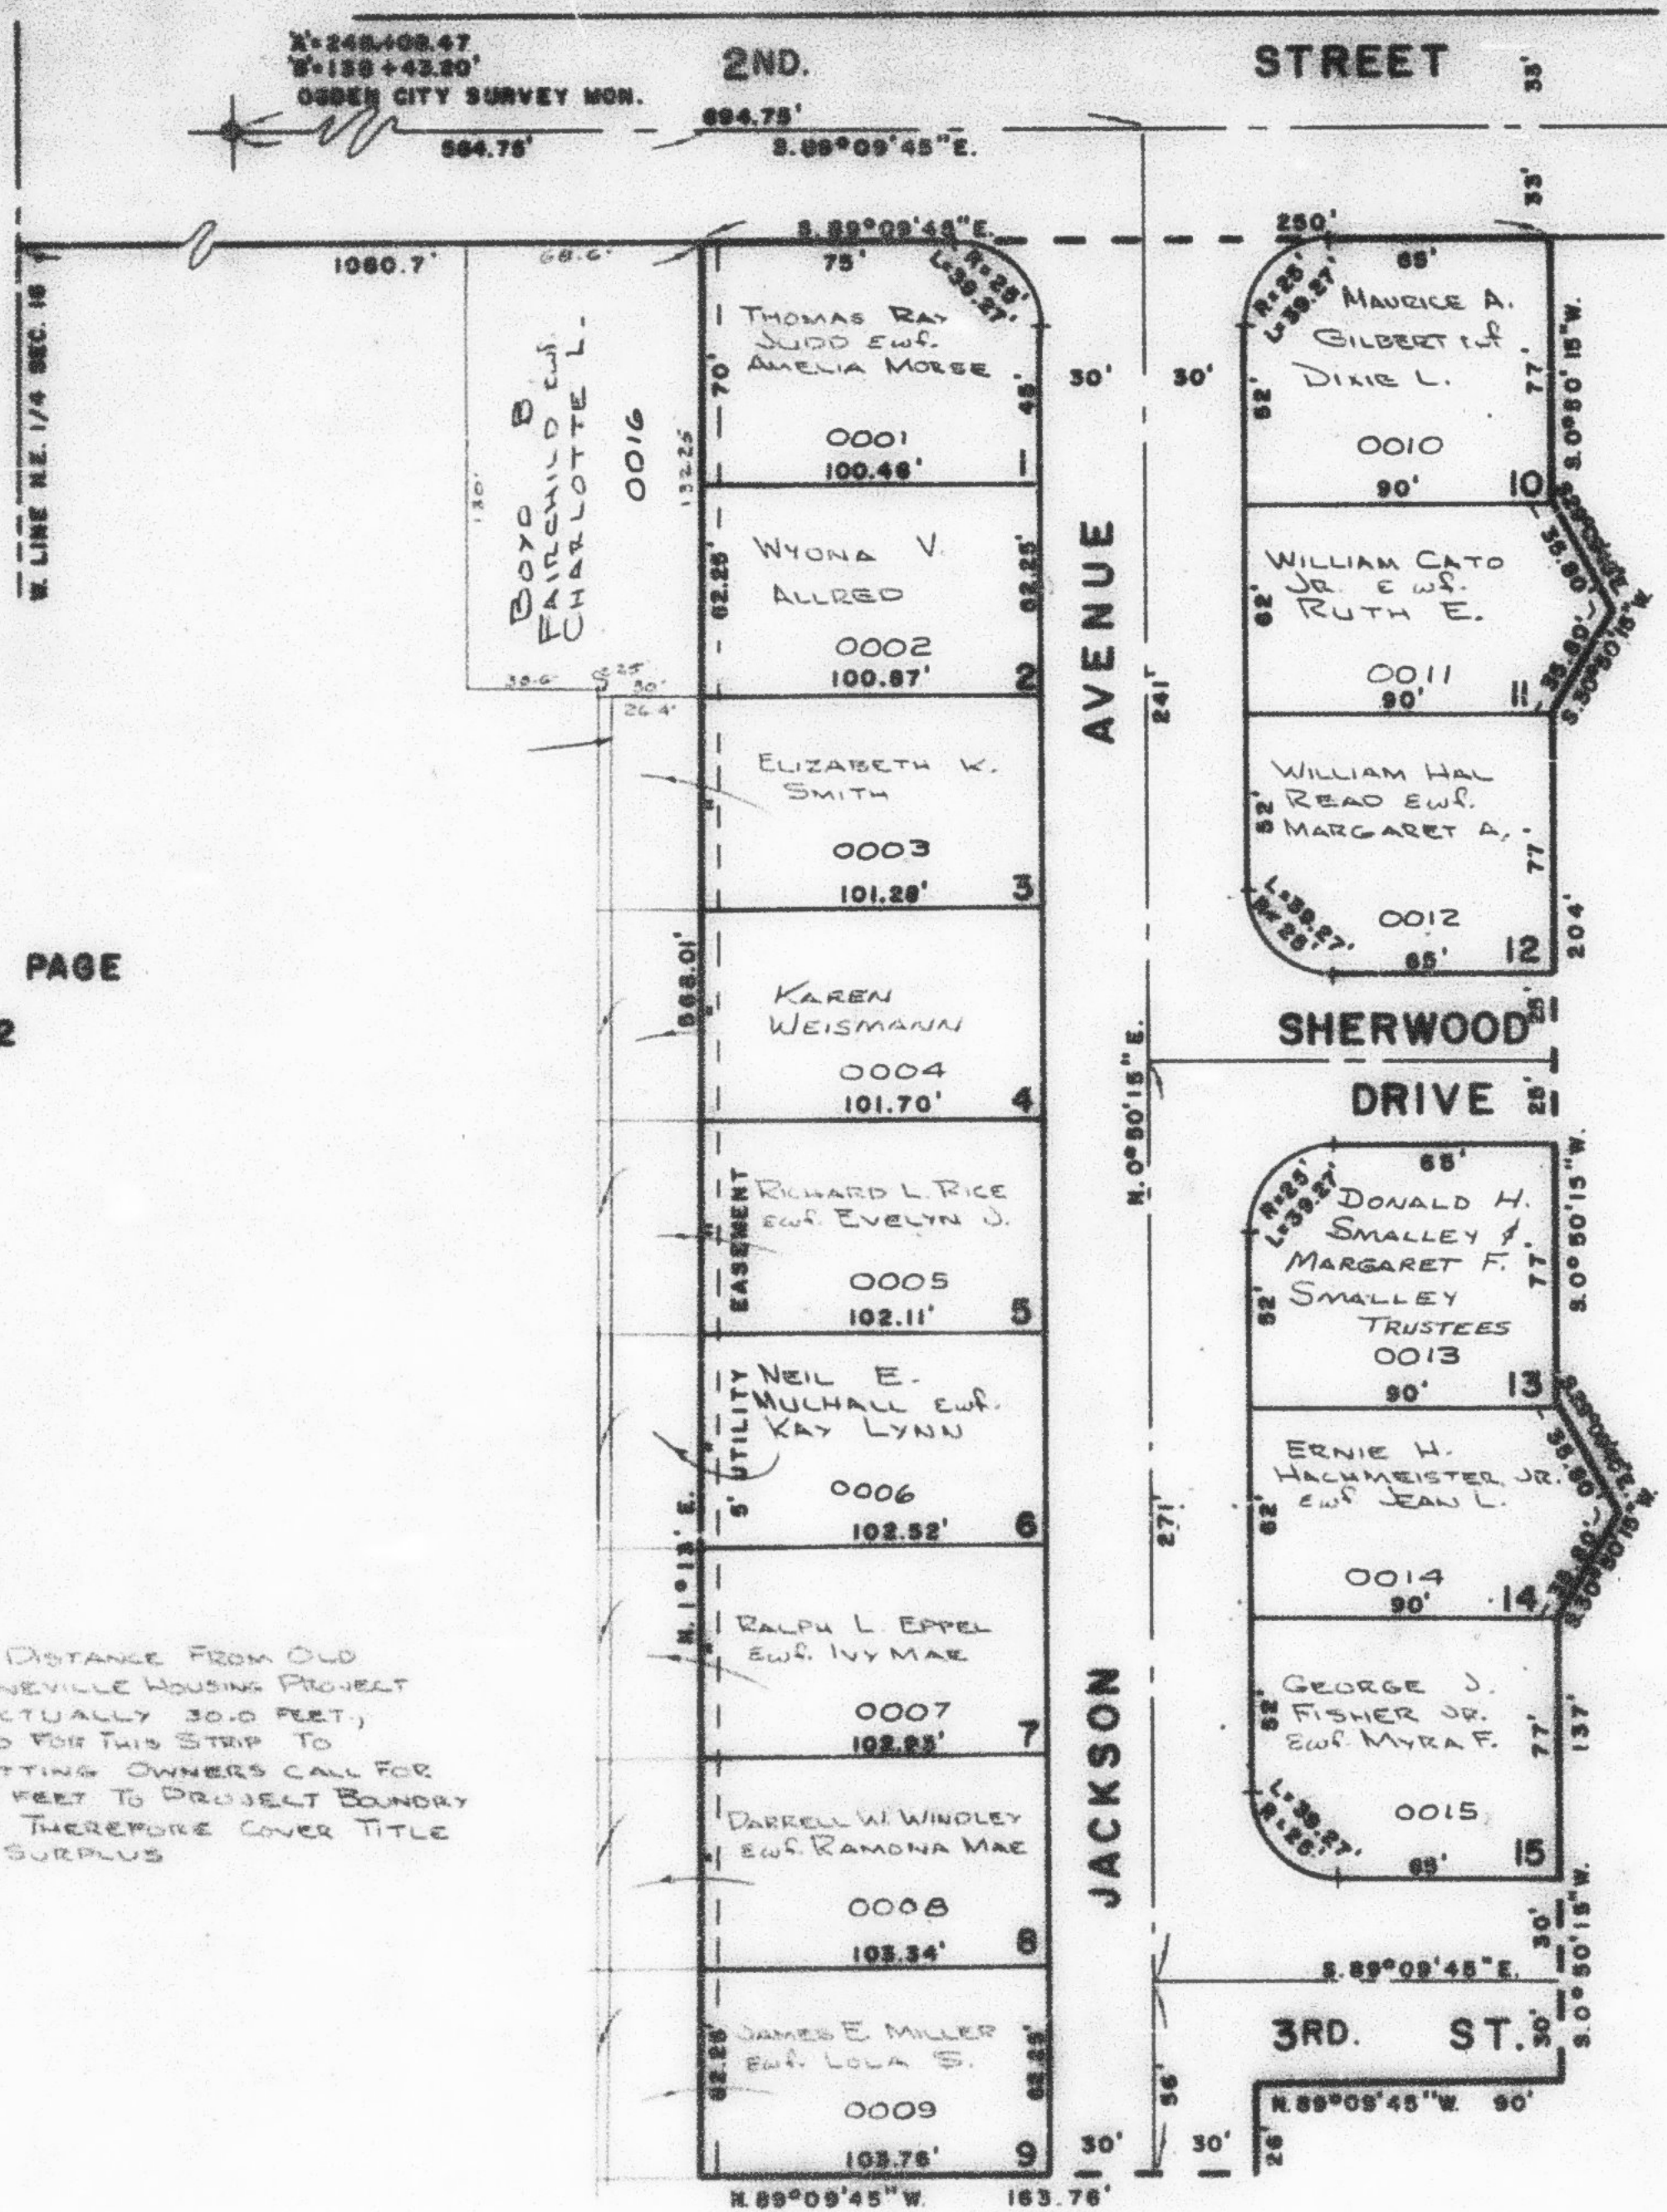

SEE PAGE 5

NOTE: FOR COMPLETE ENG. DATA,
 SEE ORIG. PLAT IN BOOK 10, PAGE 31

SEE PAGE 7