

PART OF N.E. 1/4 OF SECTION 16, T. 6 N., R. 1 W., S. L.B. & M.

SHERWOOD PARK ADDITION N^o 1

TAXING UNIT: 25

IN OGDEN CITY


SCALE 1" = 50'

PREFIX: 12-004

SEE PAGE 19

SEE PAGE
2

NOTE: DISTANCE FROM OLD
BONNEVILLE HOUSING PROJECT
IS ACTUALLY 30.0 FEET,
DEED FOR THIS STRIP TO
ABUTTING OWNERS CALL FOR
66.4 FEET TO PROJECT BOUNDARY
AND THEREFORE COVER TITLE
TO SURPLUS

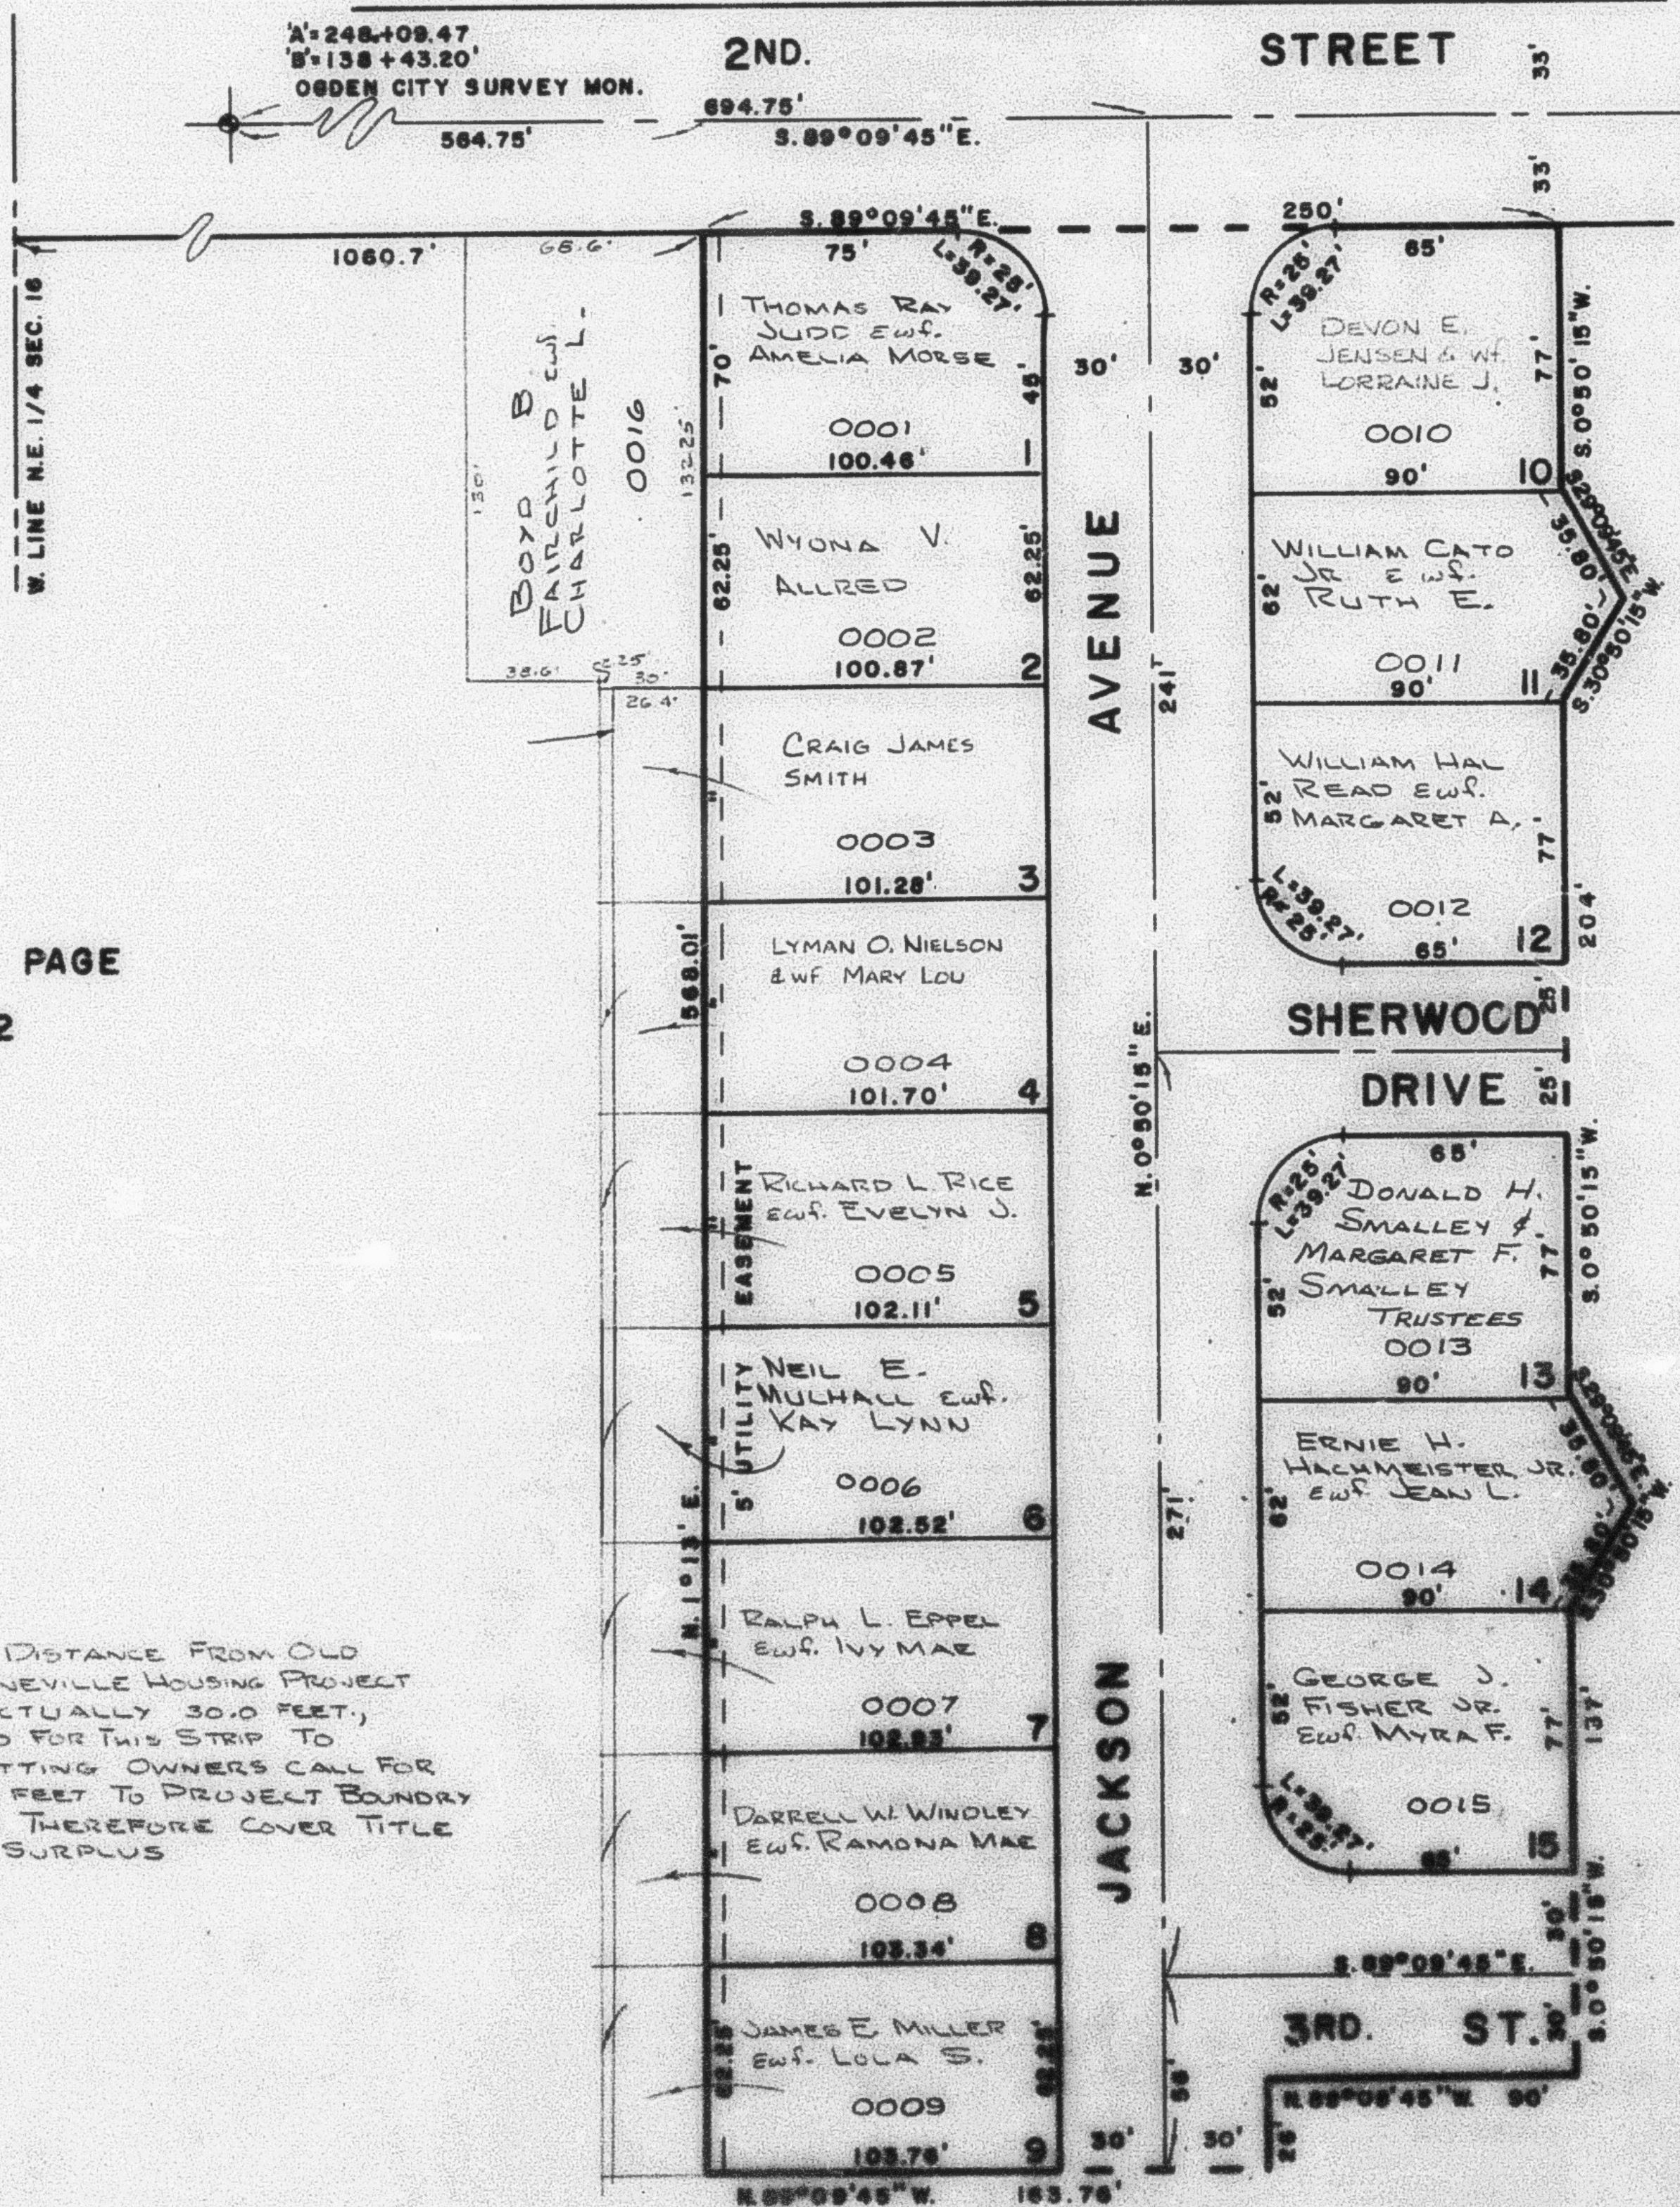

SEE PAGE 5

NOTE: FOR COMPLETE ENG. DATA,
SEE ORIG. PLAT IN BOOK 10, PAGE 31

SEE PAGE 7