

PART OF N.E. 1/4 OF SECTION 16, T. 6 N., R. 1 W., S. 1 B. & M.
SHERWOOD PARK ADDITION No. 1


TAXING UNIT: 25

IN OGDEN CITY

PREFIX: 12-004

SCALE 1" = 50'

SEE PAGE 19

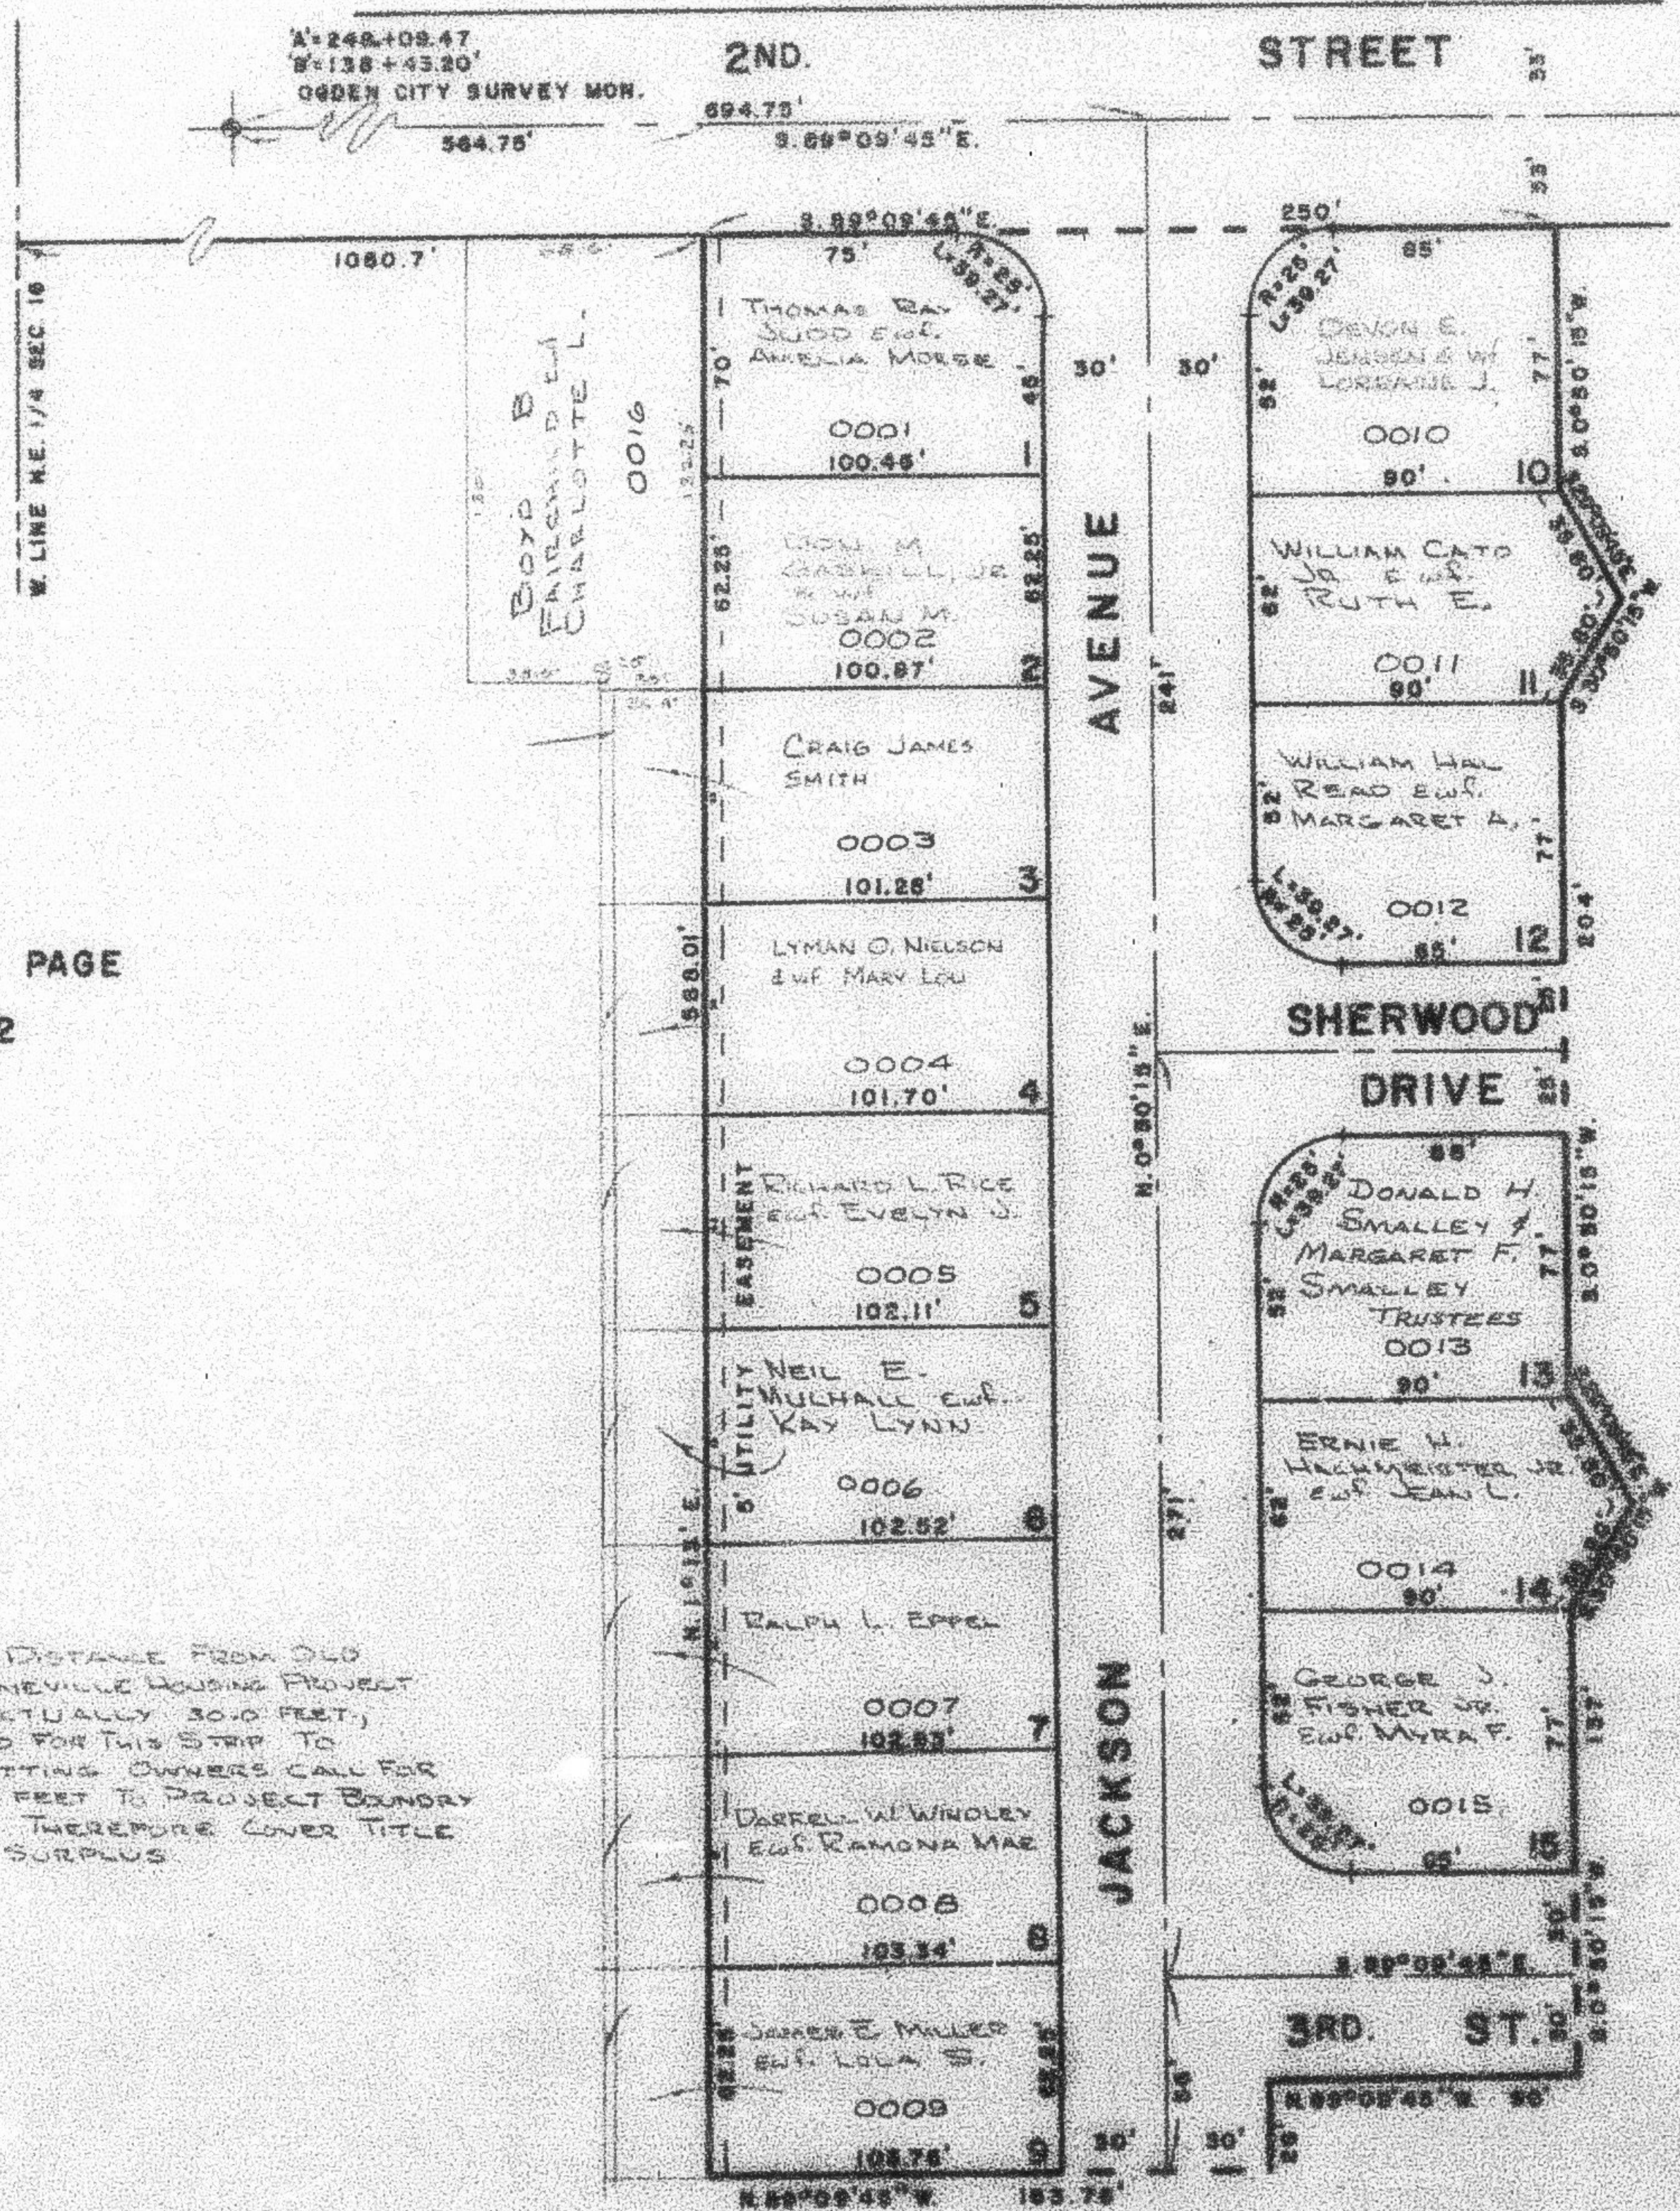

SEE PAGE

2

SEE PAGE 5

NOTE: DISTANCE FROM OLD BONNEVILLE HOUSING PROJECT IS ACTUALLY 30.0 FEET, DEED FOR THIS STRIP TO ADJOINING OWNERS CALL FOR 26.4 FEET TO PROJECT BOUNDARY AND THEREFORE COVER TITLE TO SURPLUS.

NOTE: FOR COMPLETE END DATA, SEE OPIS PLAT IN BOOK 10, PAGE 31

SEE PAGE 7