

PART OF N.E. 1/4 OF SECTION 19, T.6 N., R.1 W., S.1 E. 8 M.
SHERWOOD PARK ADDITION No. 1

TAXING UNIT - 25

IN OGDEN CITY

PREFIX - 12 - 004


SCALE 1" = 30'

SEE PAGE 19

SEE PAGE

2

NOTE: DISTANCE FROM OLD
 BONNEVILLE HOUSING PROJECT
 IS ACTUALLY 30.0 FEET;
 DEED FOR THIS STRIP TO
 ADJUTING OWNERS CALL FOR
 26.4 FEET TO PROJECT BOUNDARY
 AND THEREFORE COVER TITLE
 TO SURPLUS

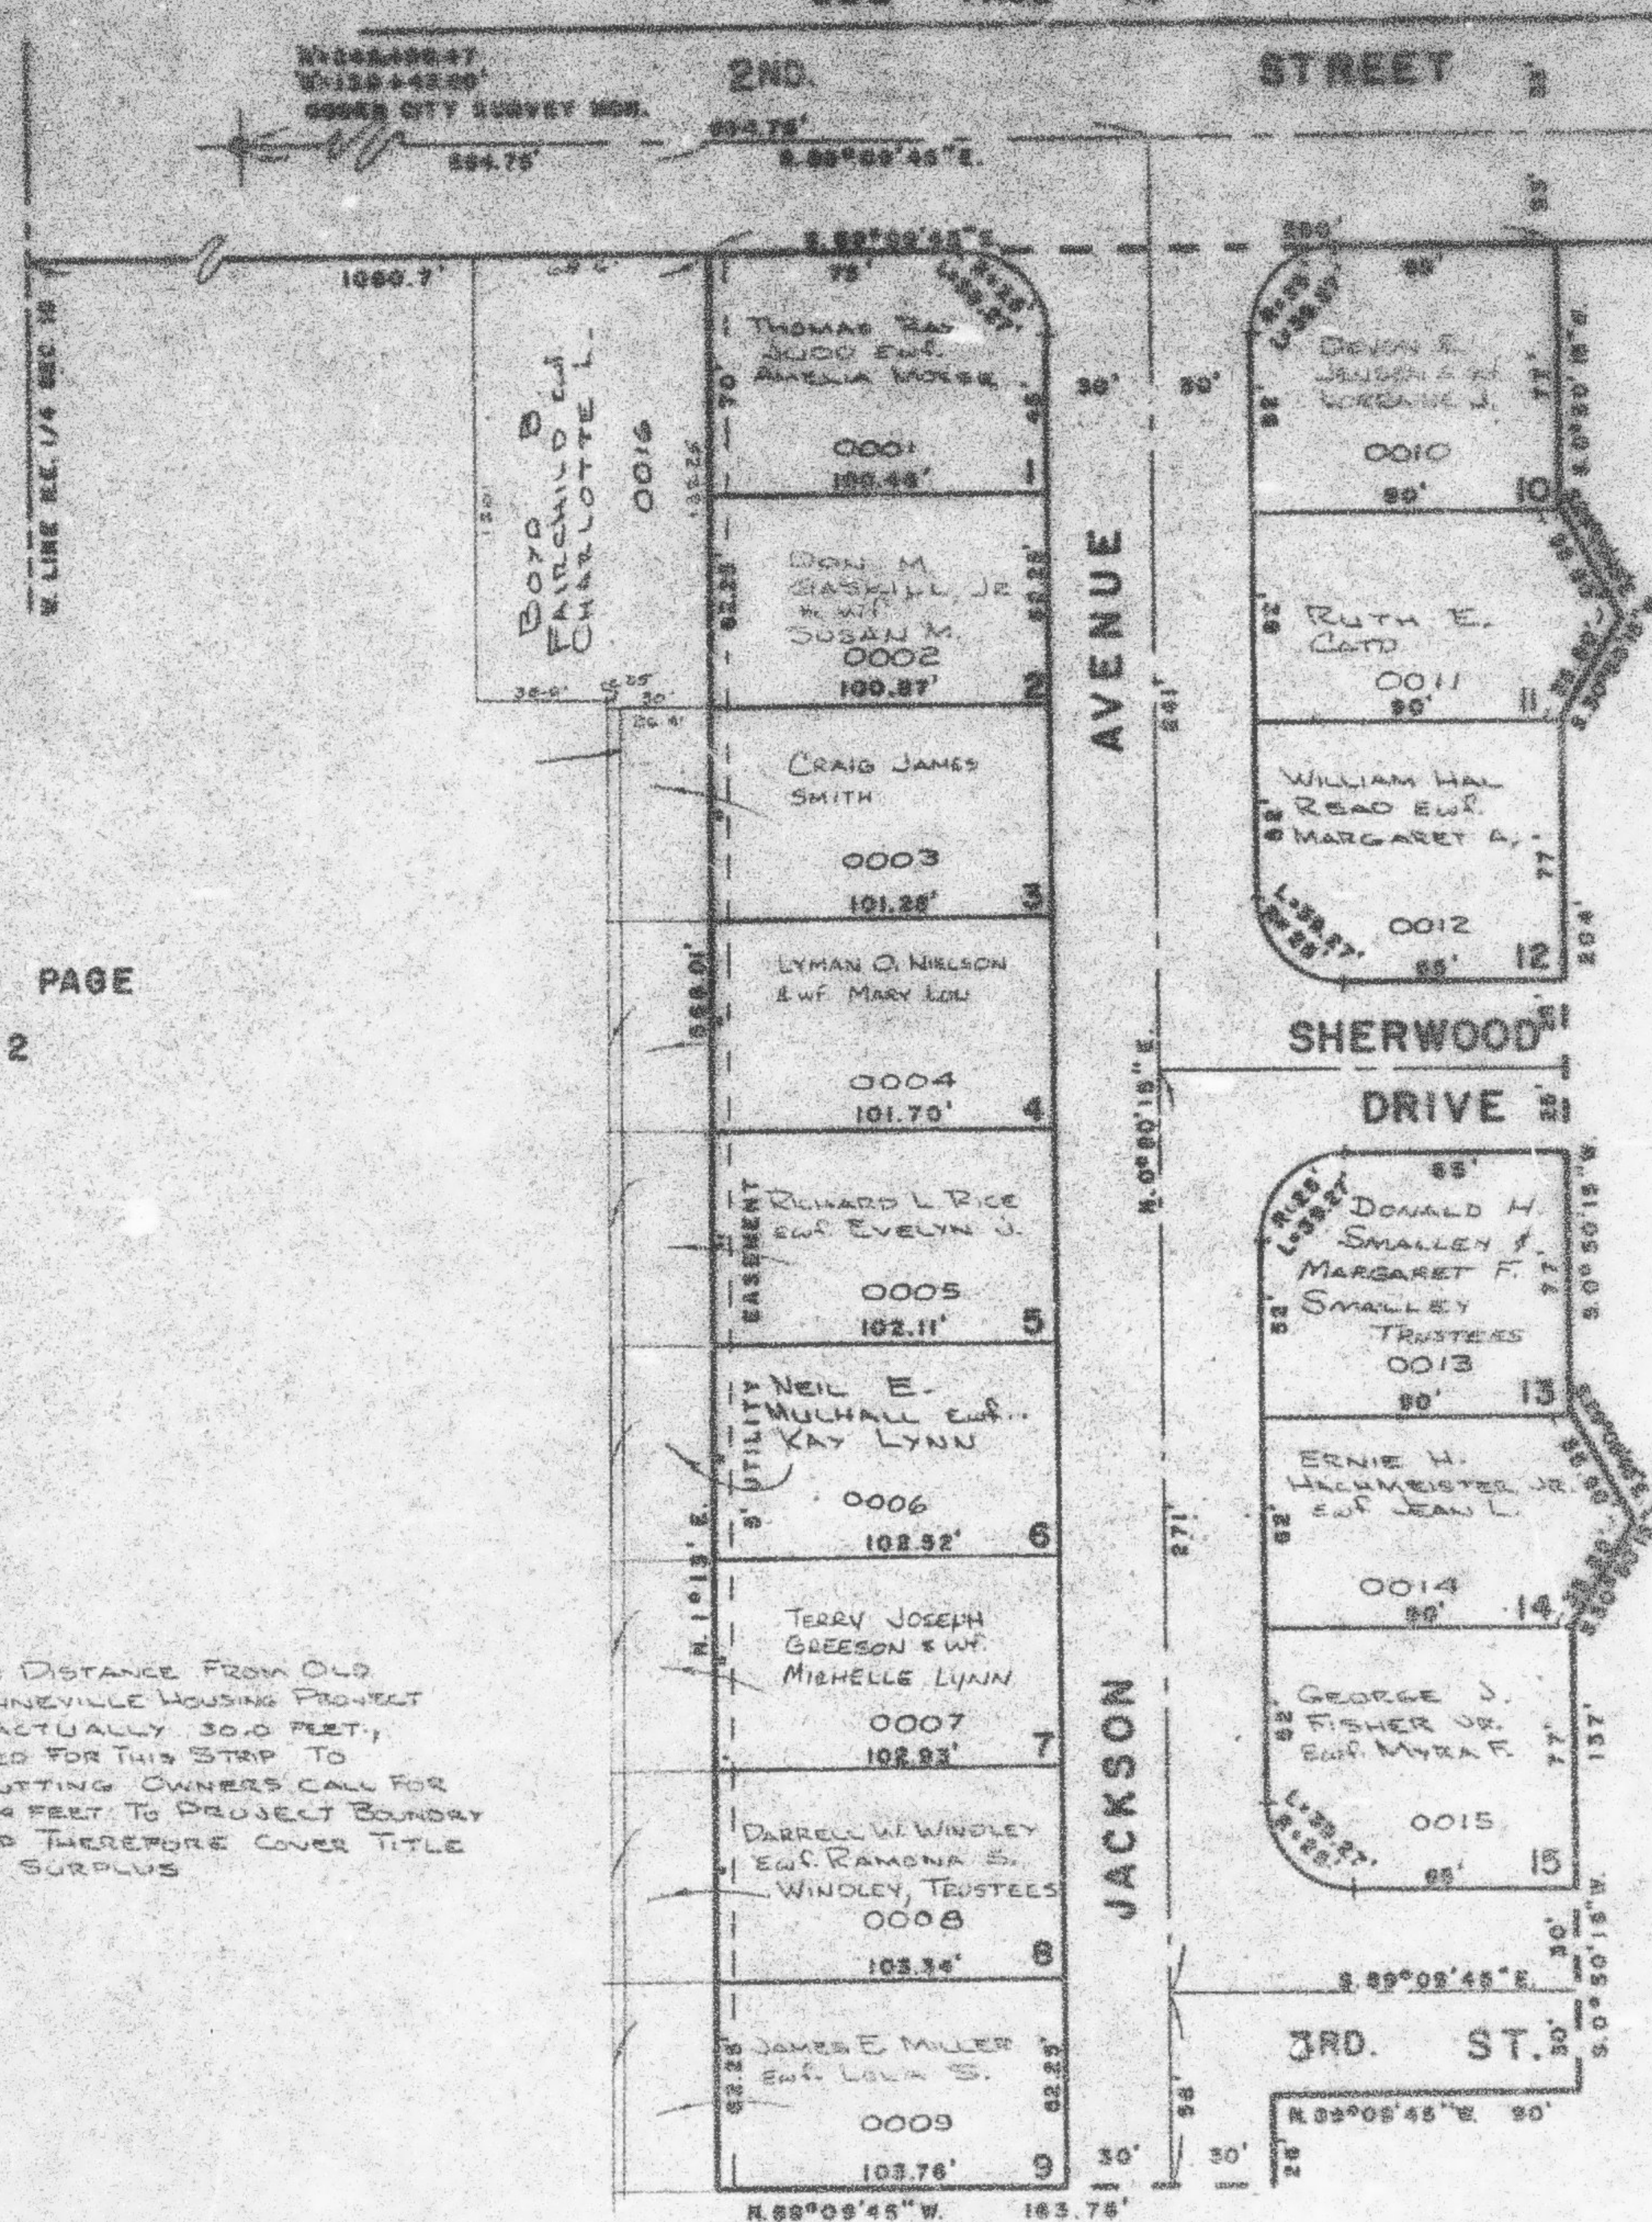

SEE PAGE 5

NOTE: FOR COMPLETE ENG. DATA,
 SEE OFIS. PLAT IN BOOK 10, PAGE 31

SEE PAGE 7