

PART OF N.E. 1/4 OF SECTION 16, T.6 N., R.1 W., S.1 B. & M.
SHERWOOD PARK ADDITION No 1


TAXING UNIT 25

IN OGDEN CITY

PREFIX 12-004

SCALE 1" = 50'

SEE PAGE 19

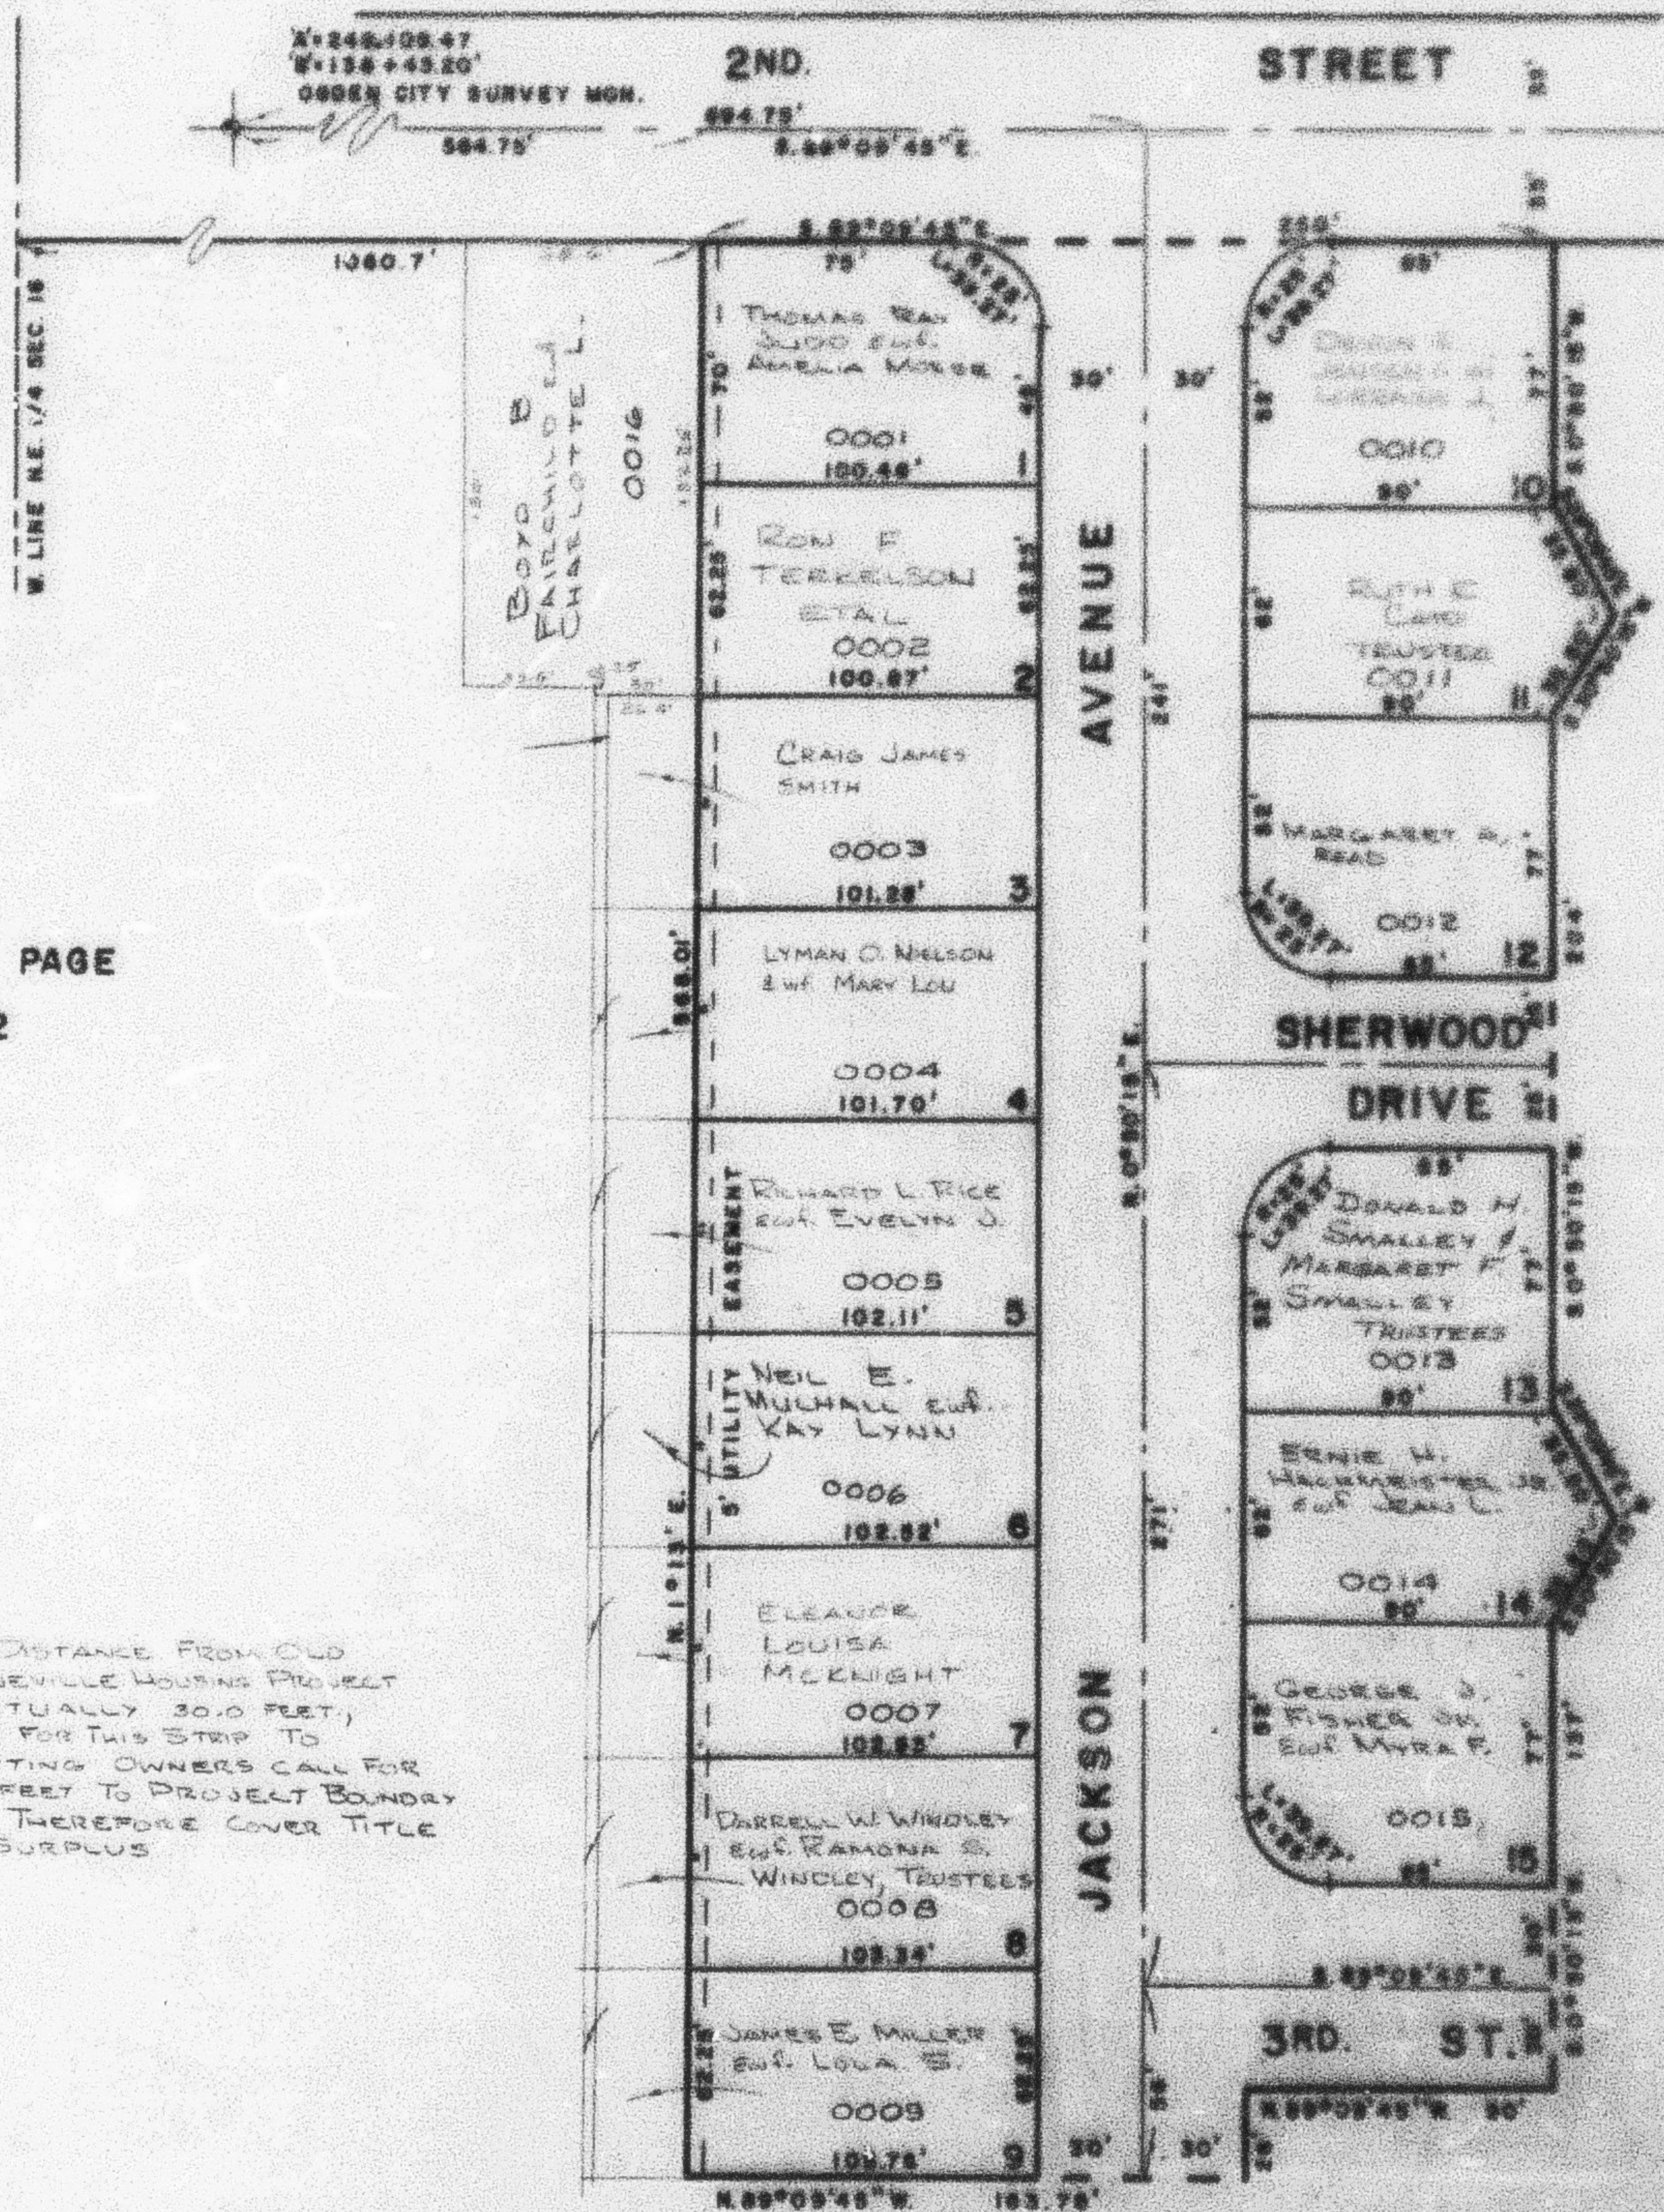

SEE PAGE

2

NOTE: DISTANCE FROM OLD BONNEVILLE HOUSING PROJECT IS ACTUALLY 30.0 FEET; DEED FOR THIS STRIP TO ADJUTING OWNERS CALL FOR 22.4 FEET TO PROJECT BOUNDARY AND THEREFORE COVER TITLE TO SURPLUS

SEE PAGE 5

NOTE: FOR COMPLETE EMB. DATA, SEE OP. 18, PLAT IN BOOK 10, PAGE 51

SEE PAGE 7