

PART OF N.E. 1/4 OF SECTION 16, T. 6 N., R. 1 W., S. L. B. & M.
SHERWOOD PARK ADDITION No 1

TAXING UNIT: 25

IN OGDEN CITY

PREFIX: 12-004


SCALE 1" = 50'

SEE PAGE 19

SEE PAGE

2

NOTE: DISTANCE FROM OLD BONNEVILLE HOUSING PROJECT IS ACTUALLY 30.0 FEET; DEED FOR THIS STRIP TO ADJUTING OWNERS CALL FOR 26.4 FEET TO PROJECT BOUNDARY AND THEREFORE COVER TITLE TO SURPLUS

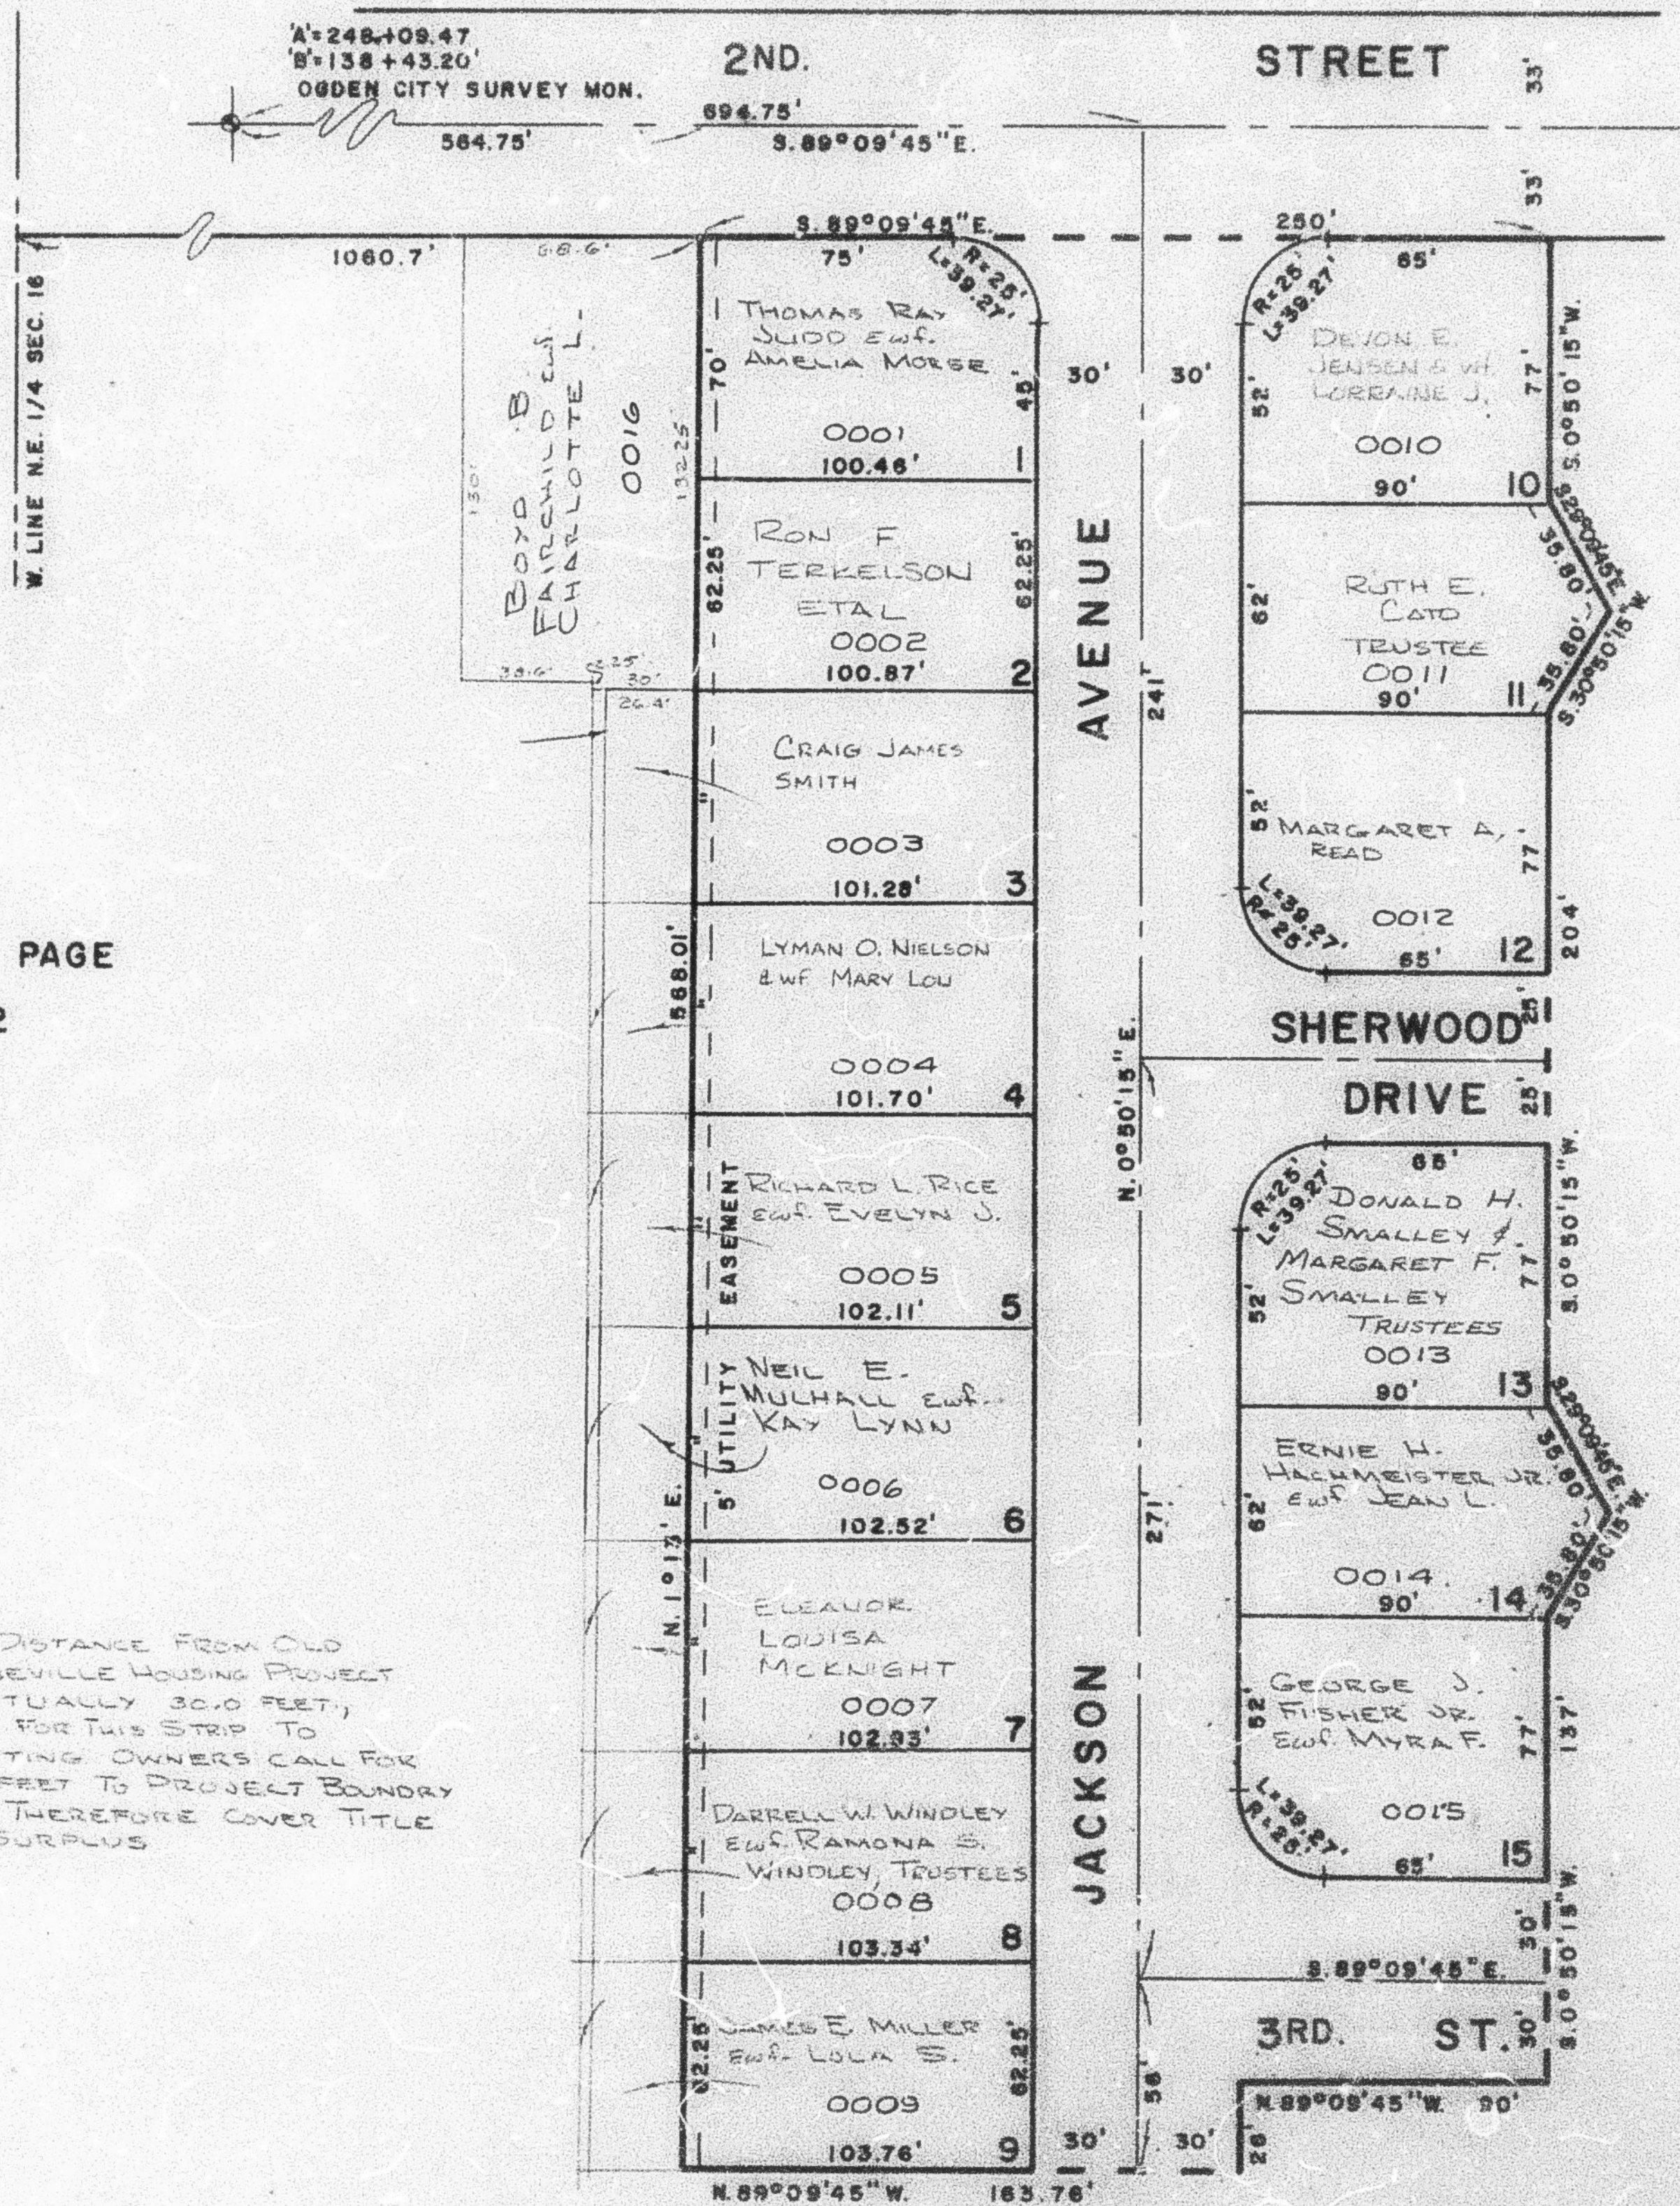

SEE PAGE 5

NOTE: FOR COMPLETE ENG. DATA, SEE ORIG. PLAT IN BOOK 10, PAGE 31

SEE PAGE 7