

PART OF N.E. 1/4 OF SECTION 16, T. 6 N., R. 1 W., S. L.B. & M.  
**SHERWOOD PARK ADDITION N<sup>o</sup> 2**  
 IN OGDEN CITY

TAXING UNIT: 25

PREFIX: 12-005


SCALE 1" = 50' SEE PAGE 19

5

A-248+09.47  
 B-138+43.20  
 OGDEN CITY SURVEY MON. NO. 418  
 814.75

JACKSON AVENUE


SEE PAGE 4

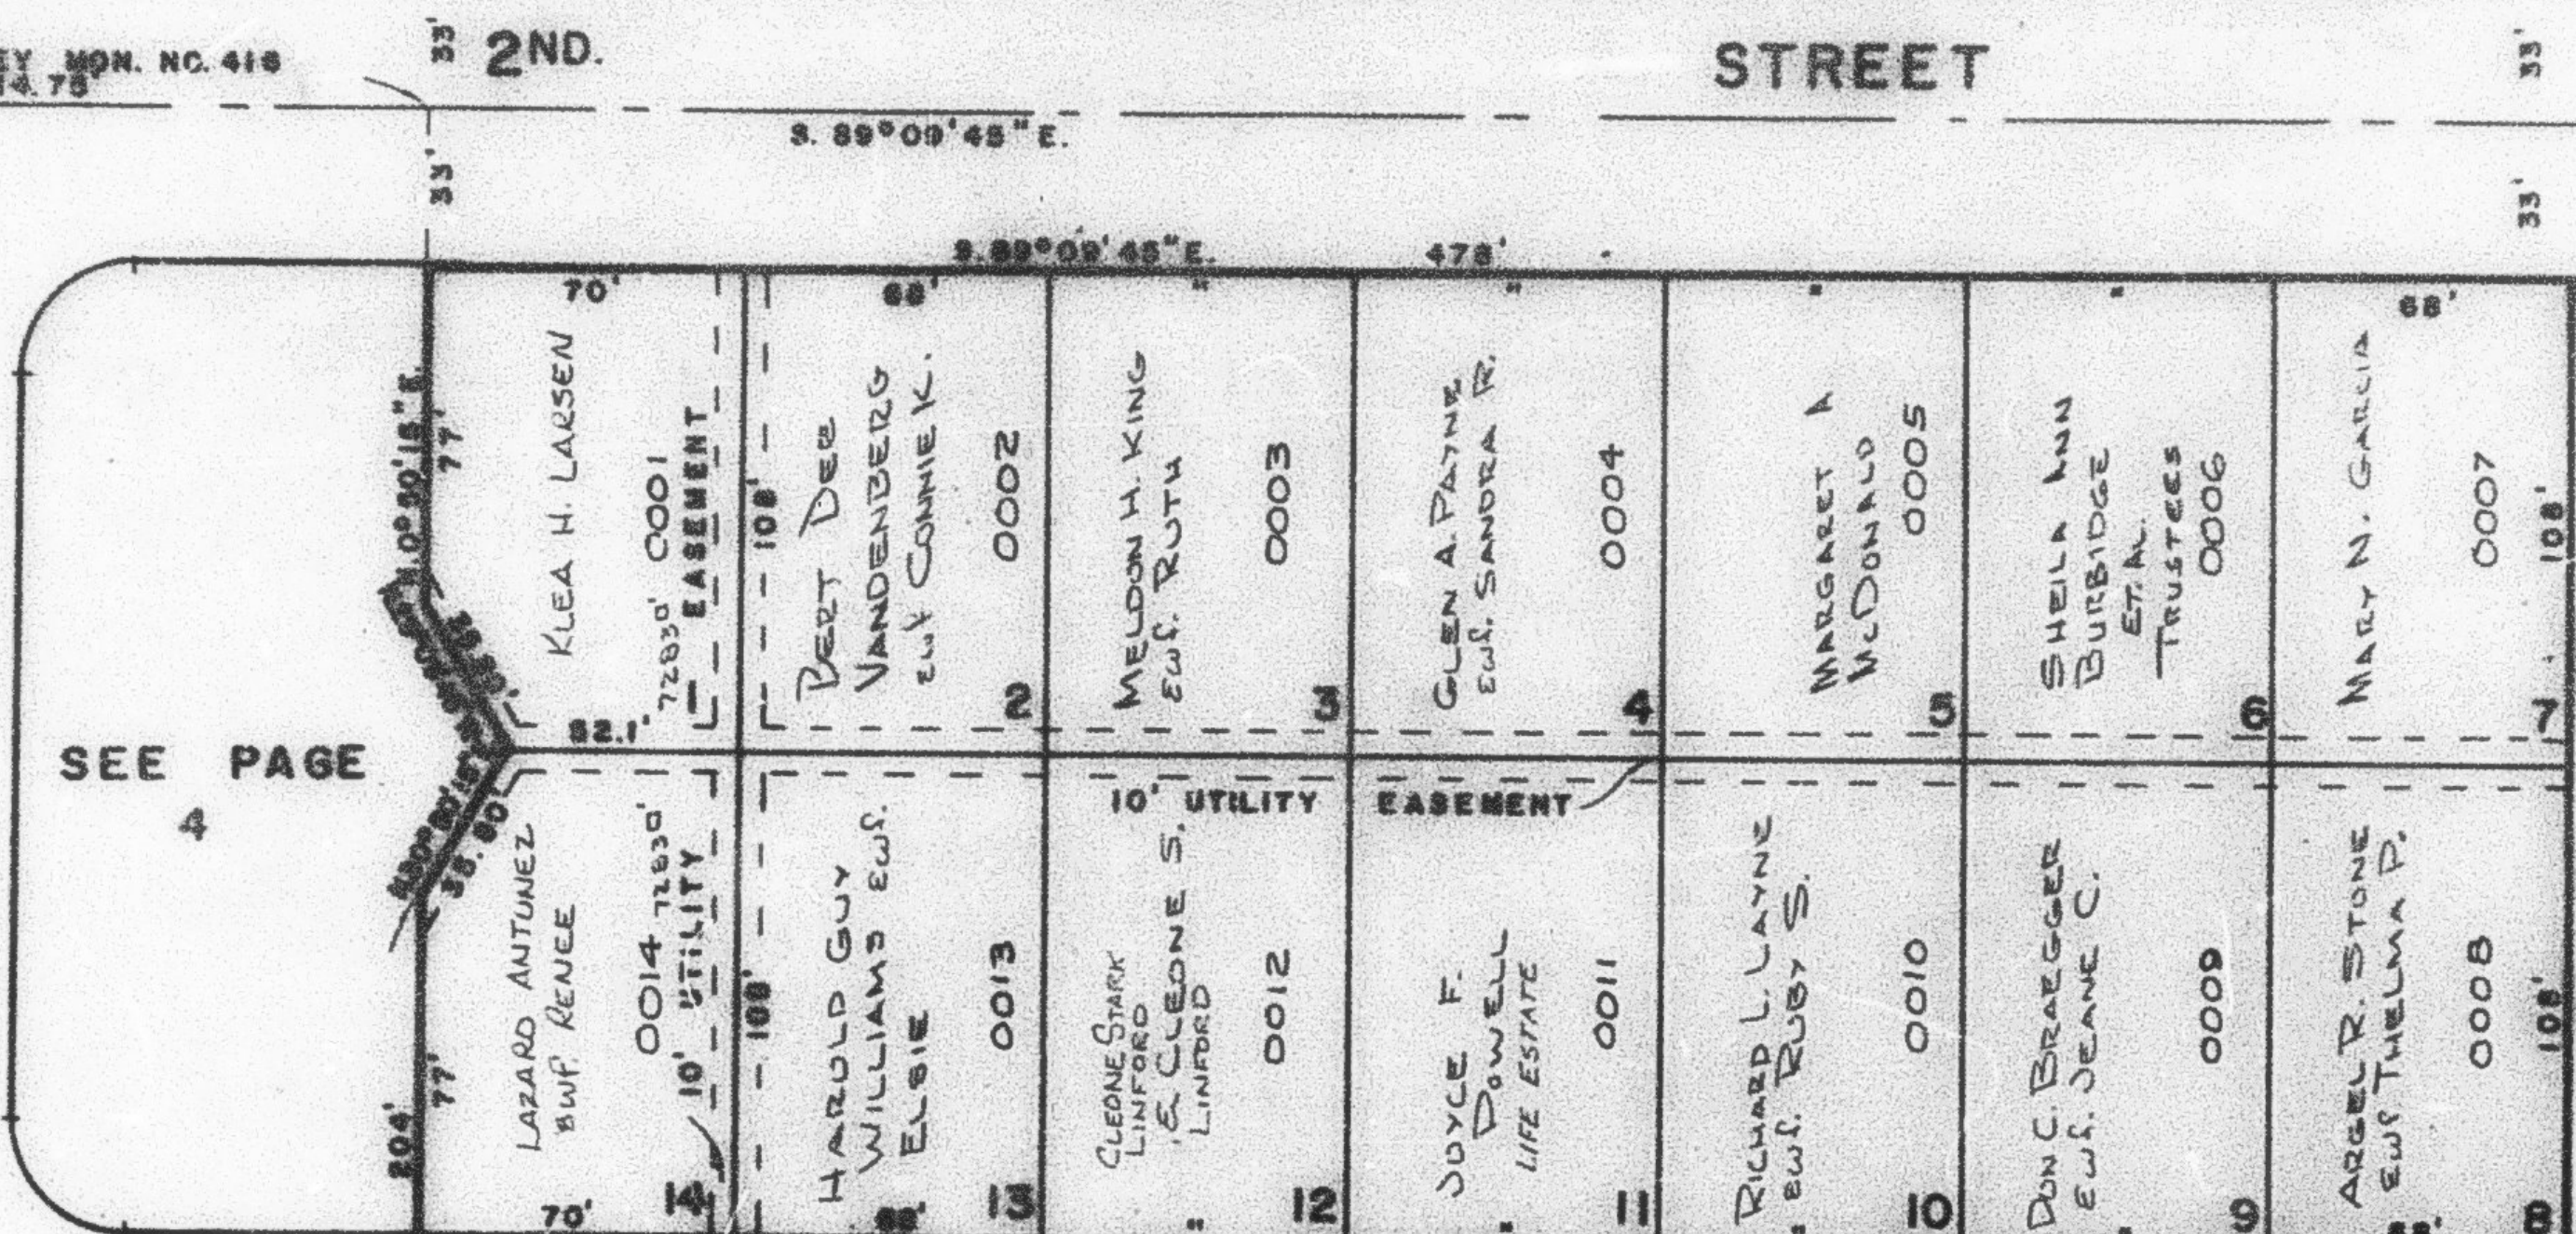

SEE PAGE 6

JACKSON AVENUE

SEE PAGE 4

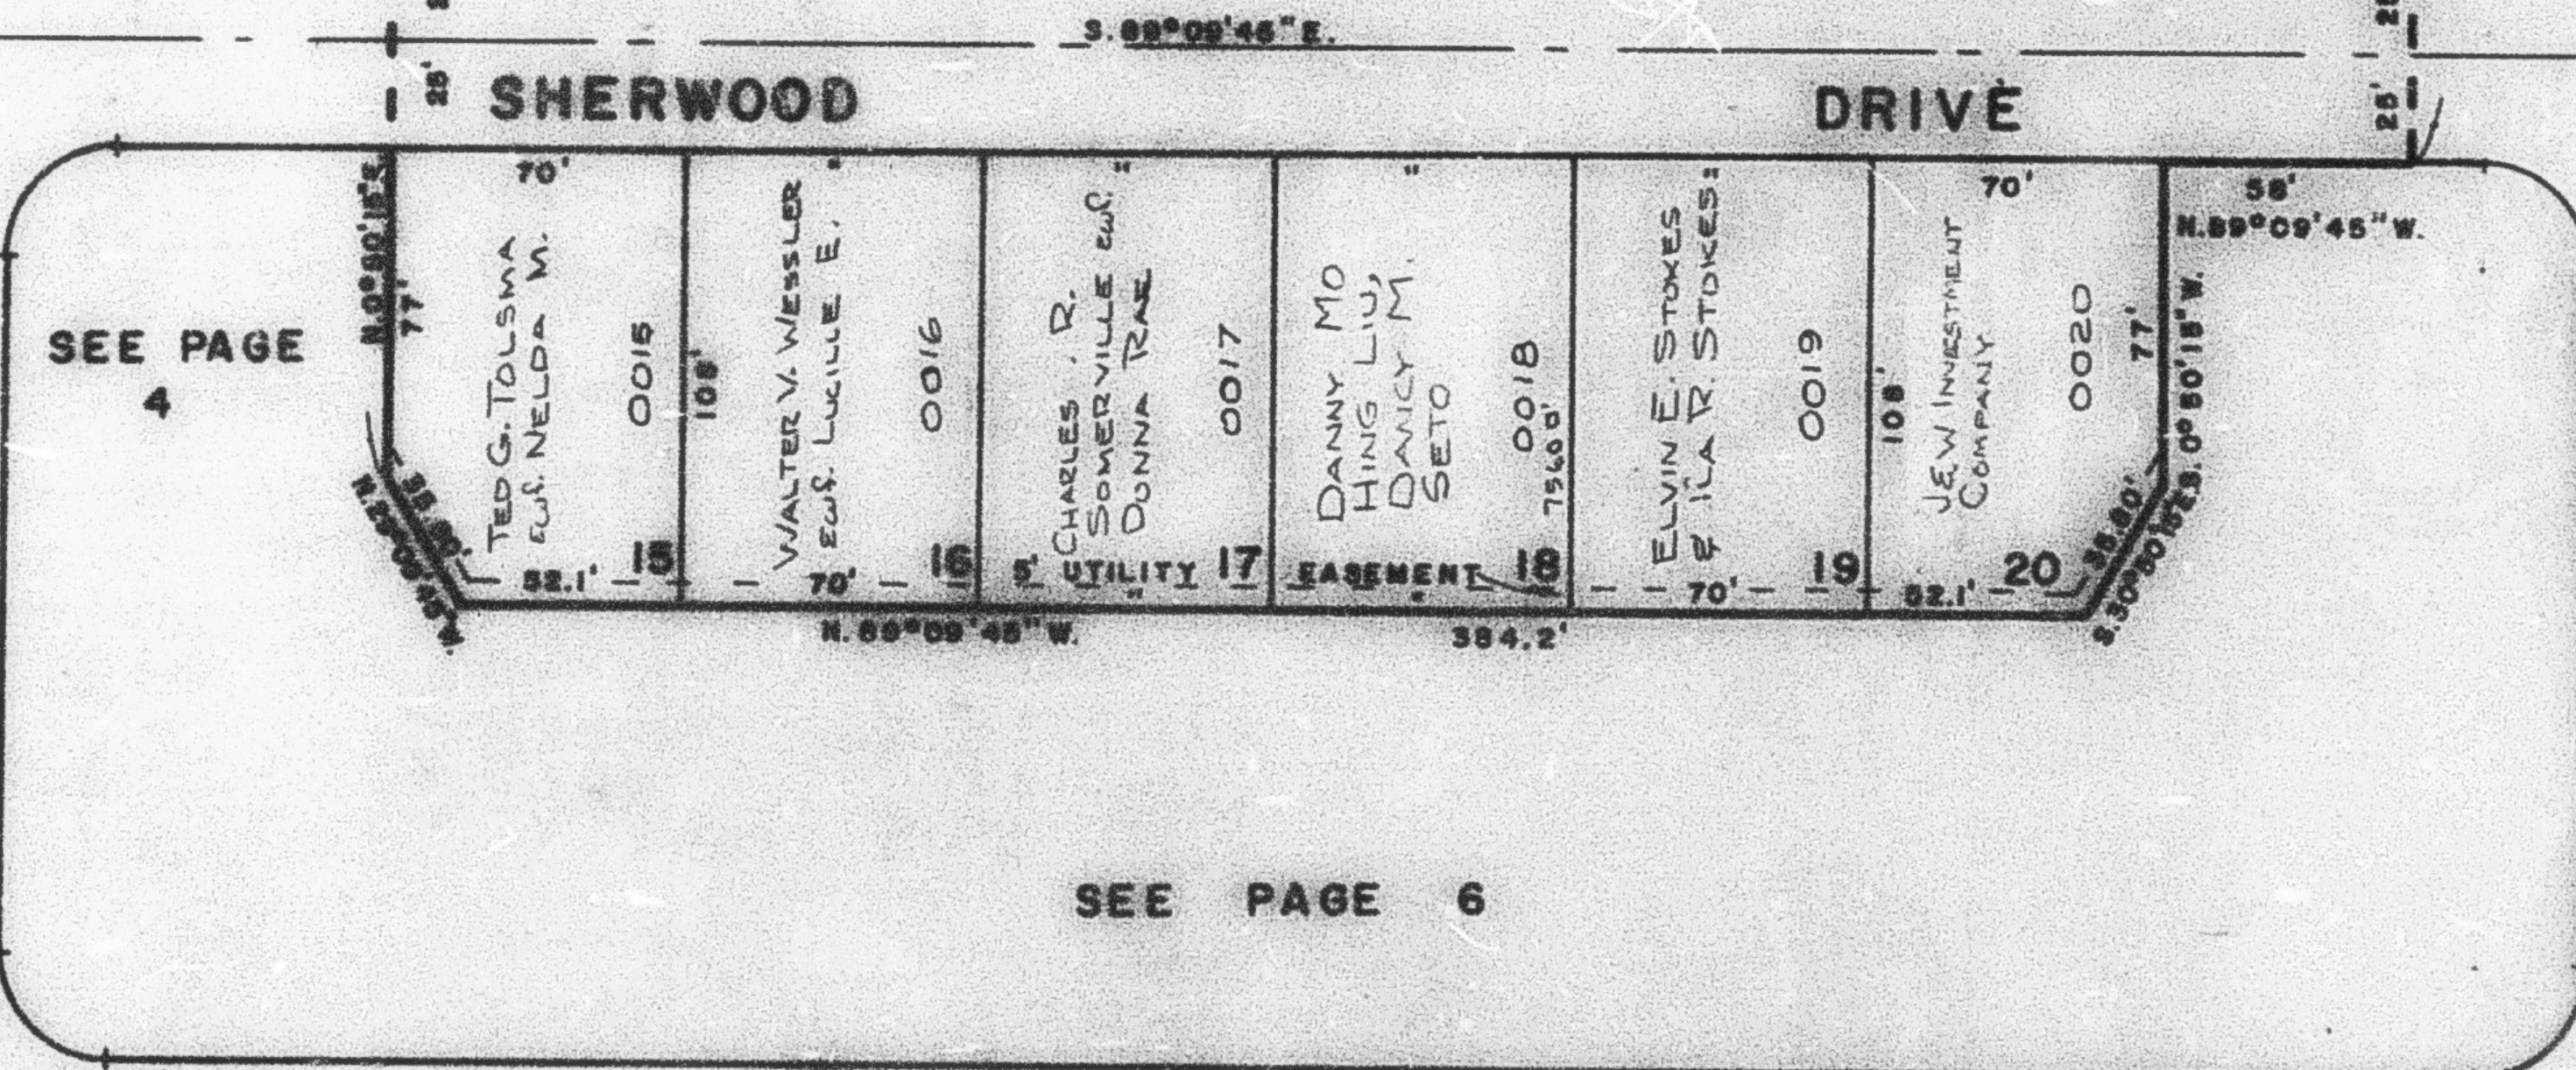

SEE PAGE 6

VAN BUREN AVE

NOTE: FOR COMPLETE ENG. DATA,  
 SEE ORIG. PLAT IN BOOK 10, PAGE 41