

PART OF N.E. 1/4 OF SECTION 16, T. 6 N., R. 1 W., S. 1 B. 8 M.
SHERWOOD PARK ADDITION N° 2

TAXING UNIT 25

IN OGDEN CITY

PREFIX 12-005


SCALE 1" = 50'

SEE PAGE 19

A=248+09.47
 B=138+43.20
 OGDEN CITY SURVEY, MON. NO. 412
 874.75

JACKSON AVENUE


2ND STREET

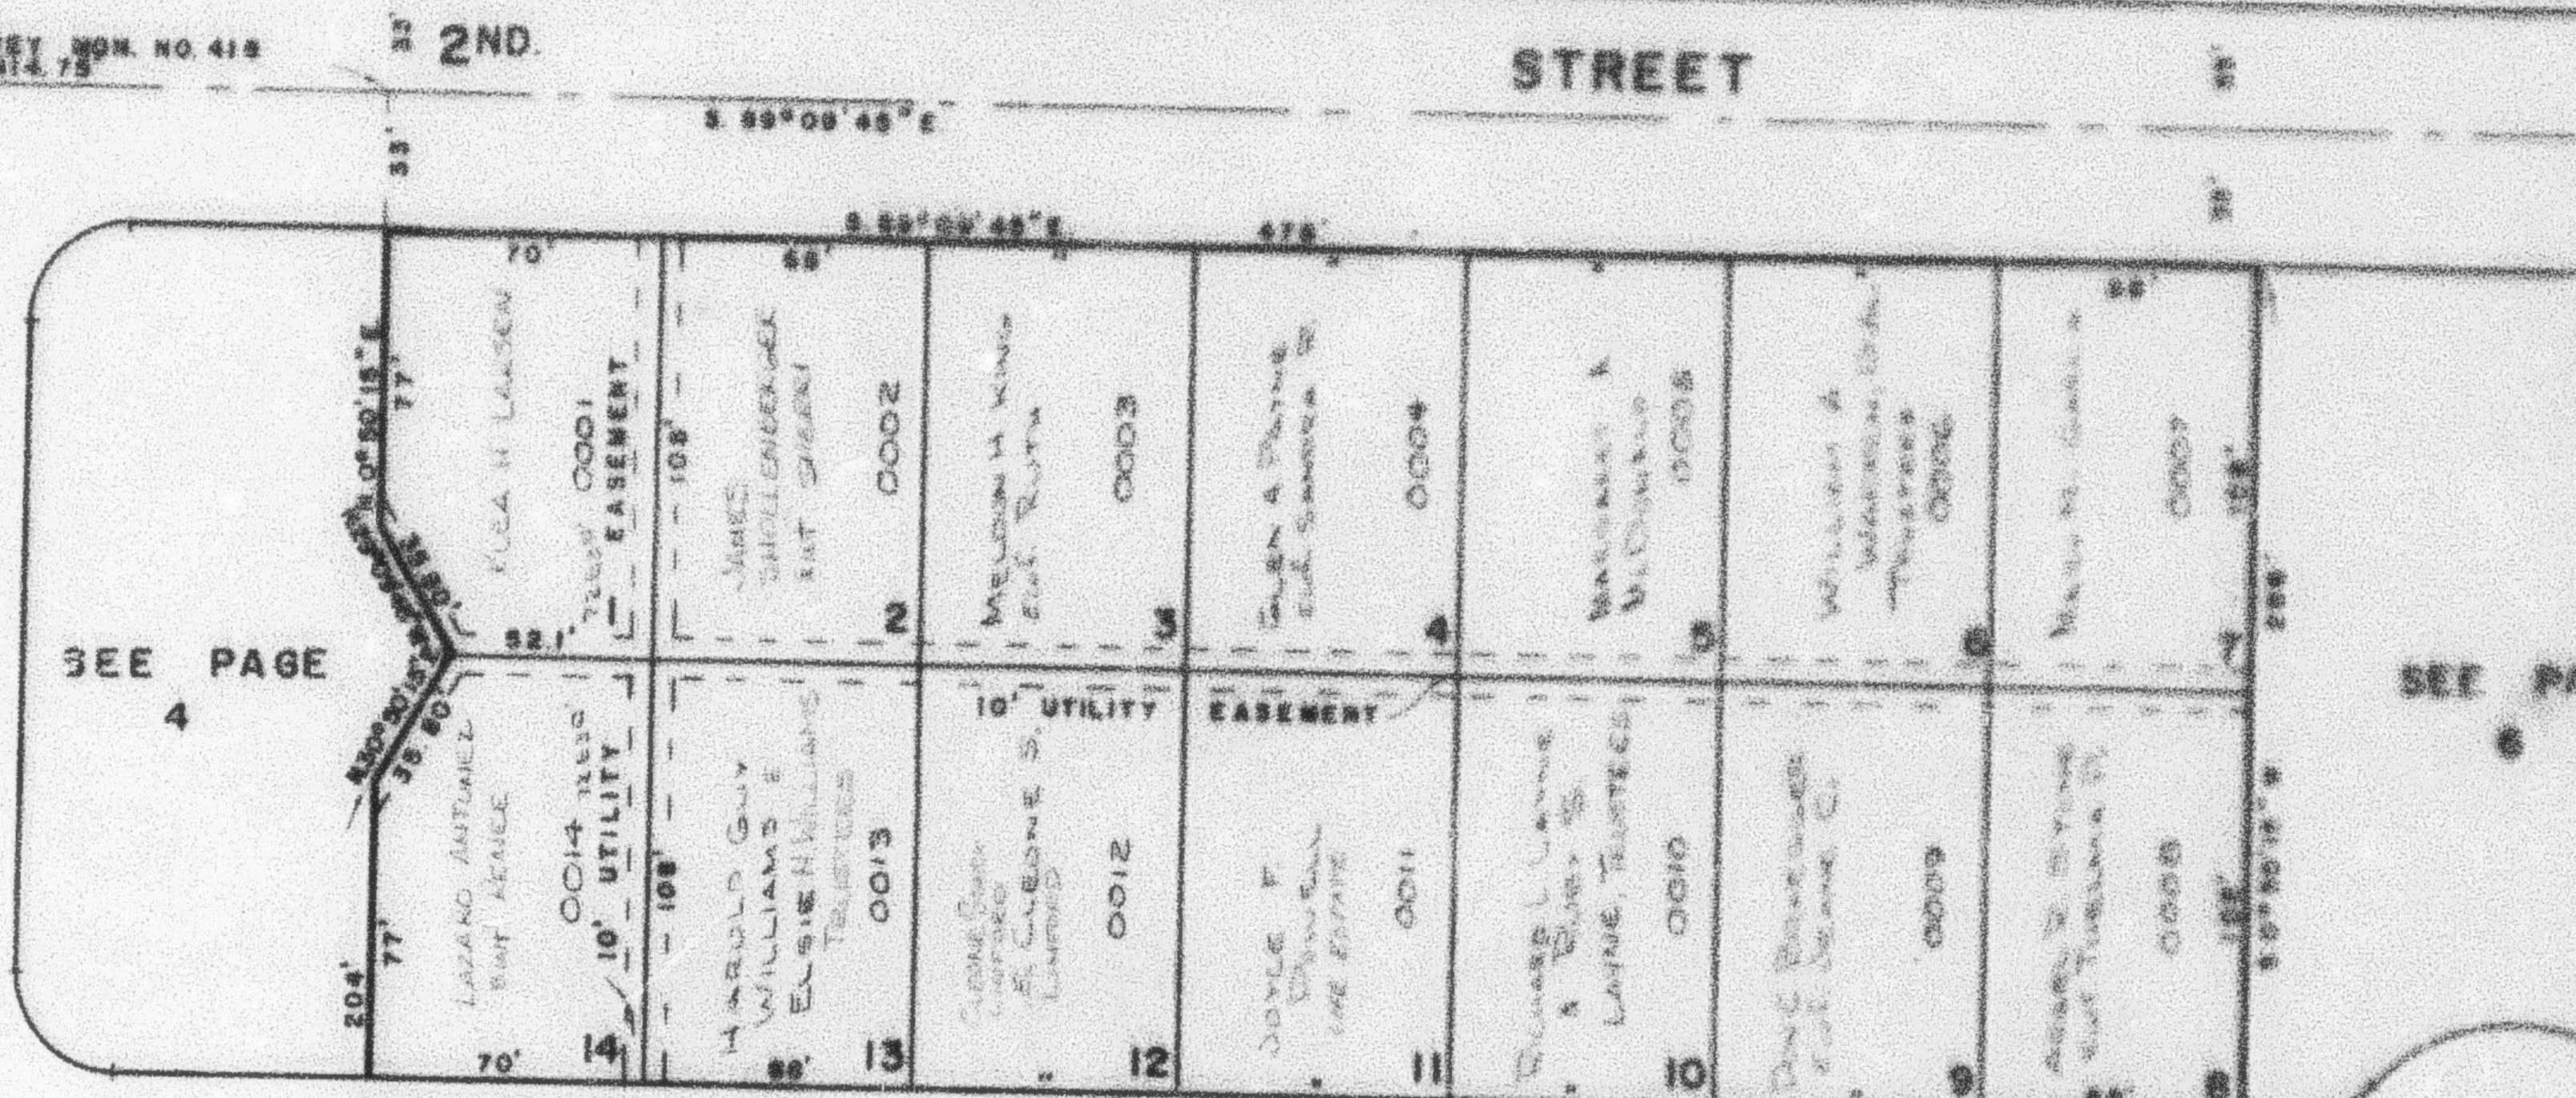

SEE PAGE 4

SEE PAGE 6

SHERWOOD DRIVE

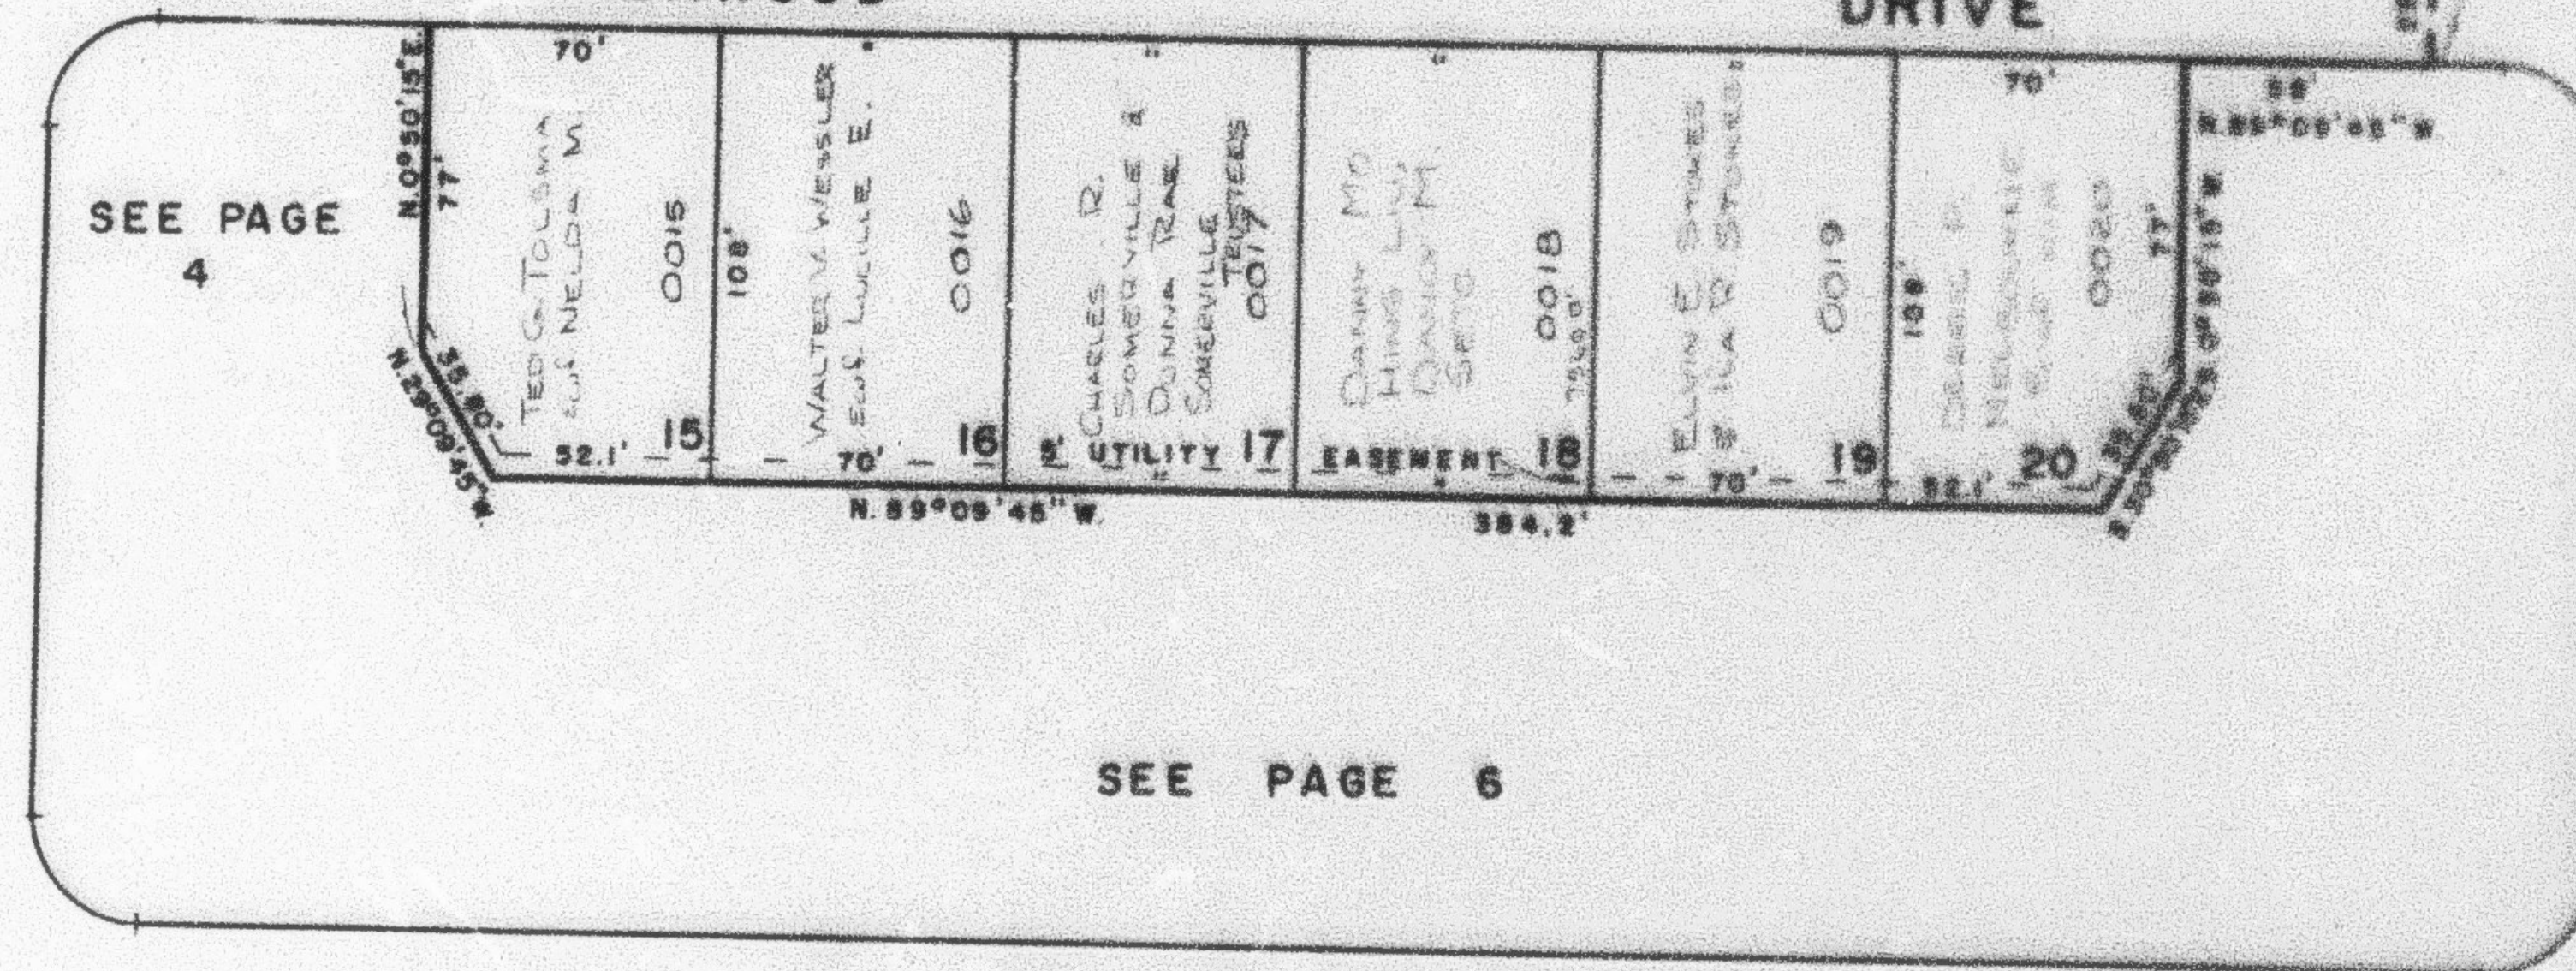

SEE PAGE 4

SEE PAGE 6

3RD STREET

STREET

VAN BUREN AVE

NOTE: FOR COMPLETE ENG. DATA,
 SEE ORIG. PLAT IN BOOK 10, PAGE 41